


TIP NO.	SHEET NO.
I - 5883	PMP - 29
APPROVED <i>William J. Hamilton</i>	
DATE: 3/15/2021	
SEAL	
DOCUMENT NOT CONSIDERED FINAL UNLESS ALL SIGNATURES COMPLETED	
<small>5808 Faringdon Place Raleigh, North Carolina 27609 Phone: 919-872-5115</small>	

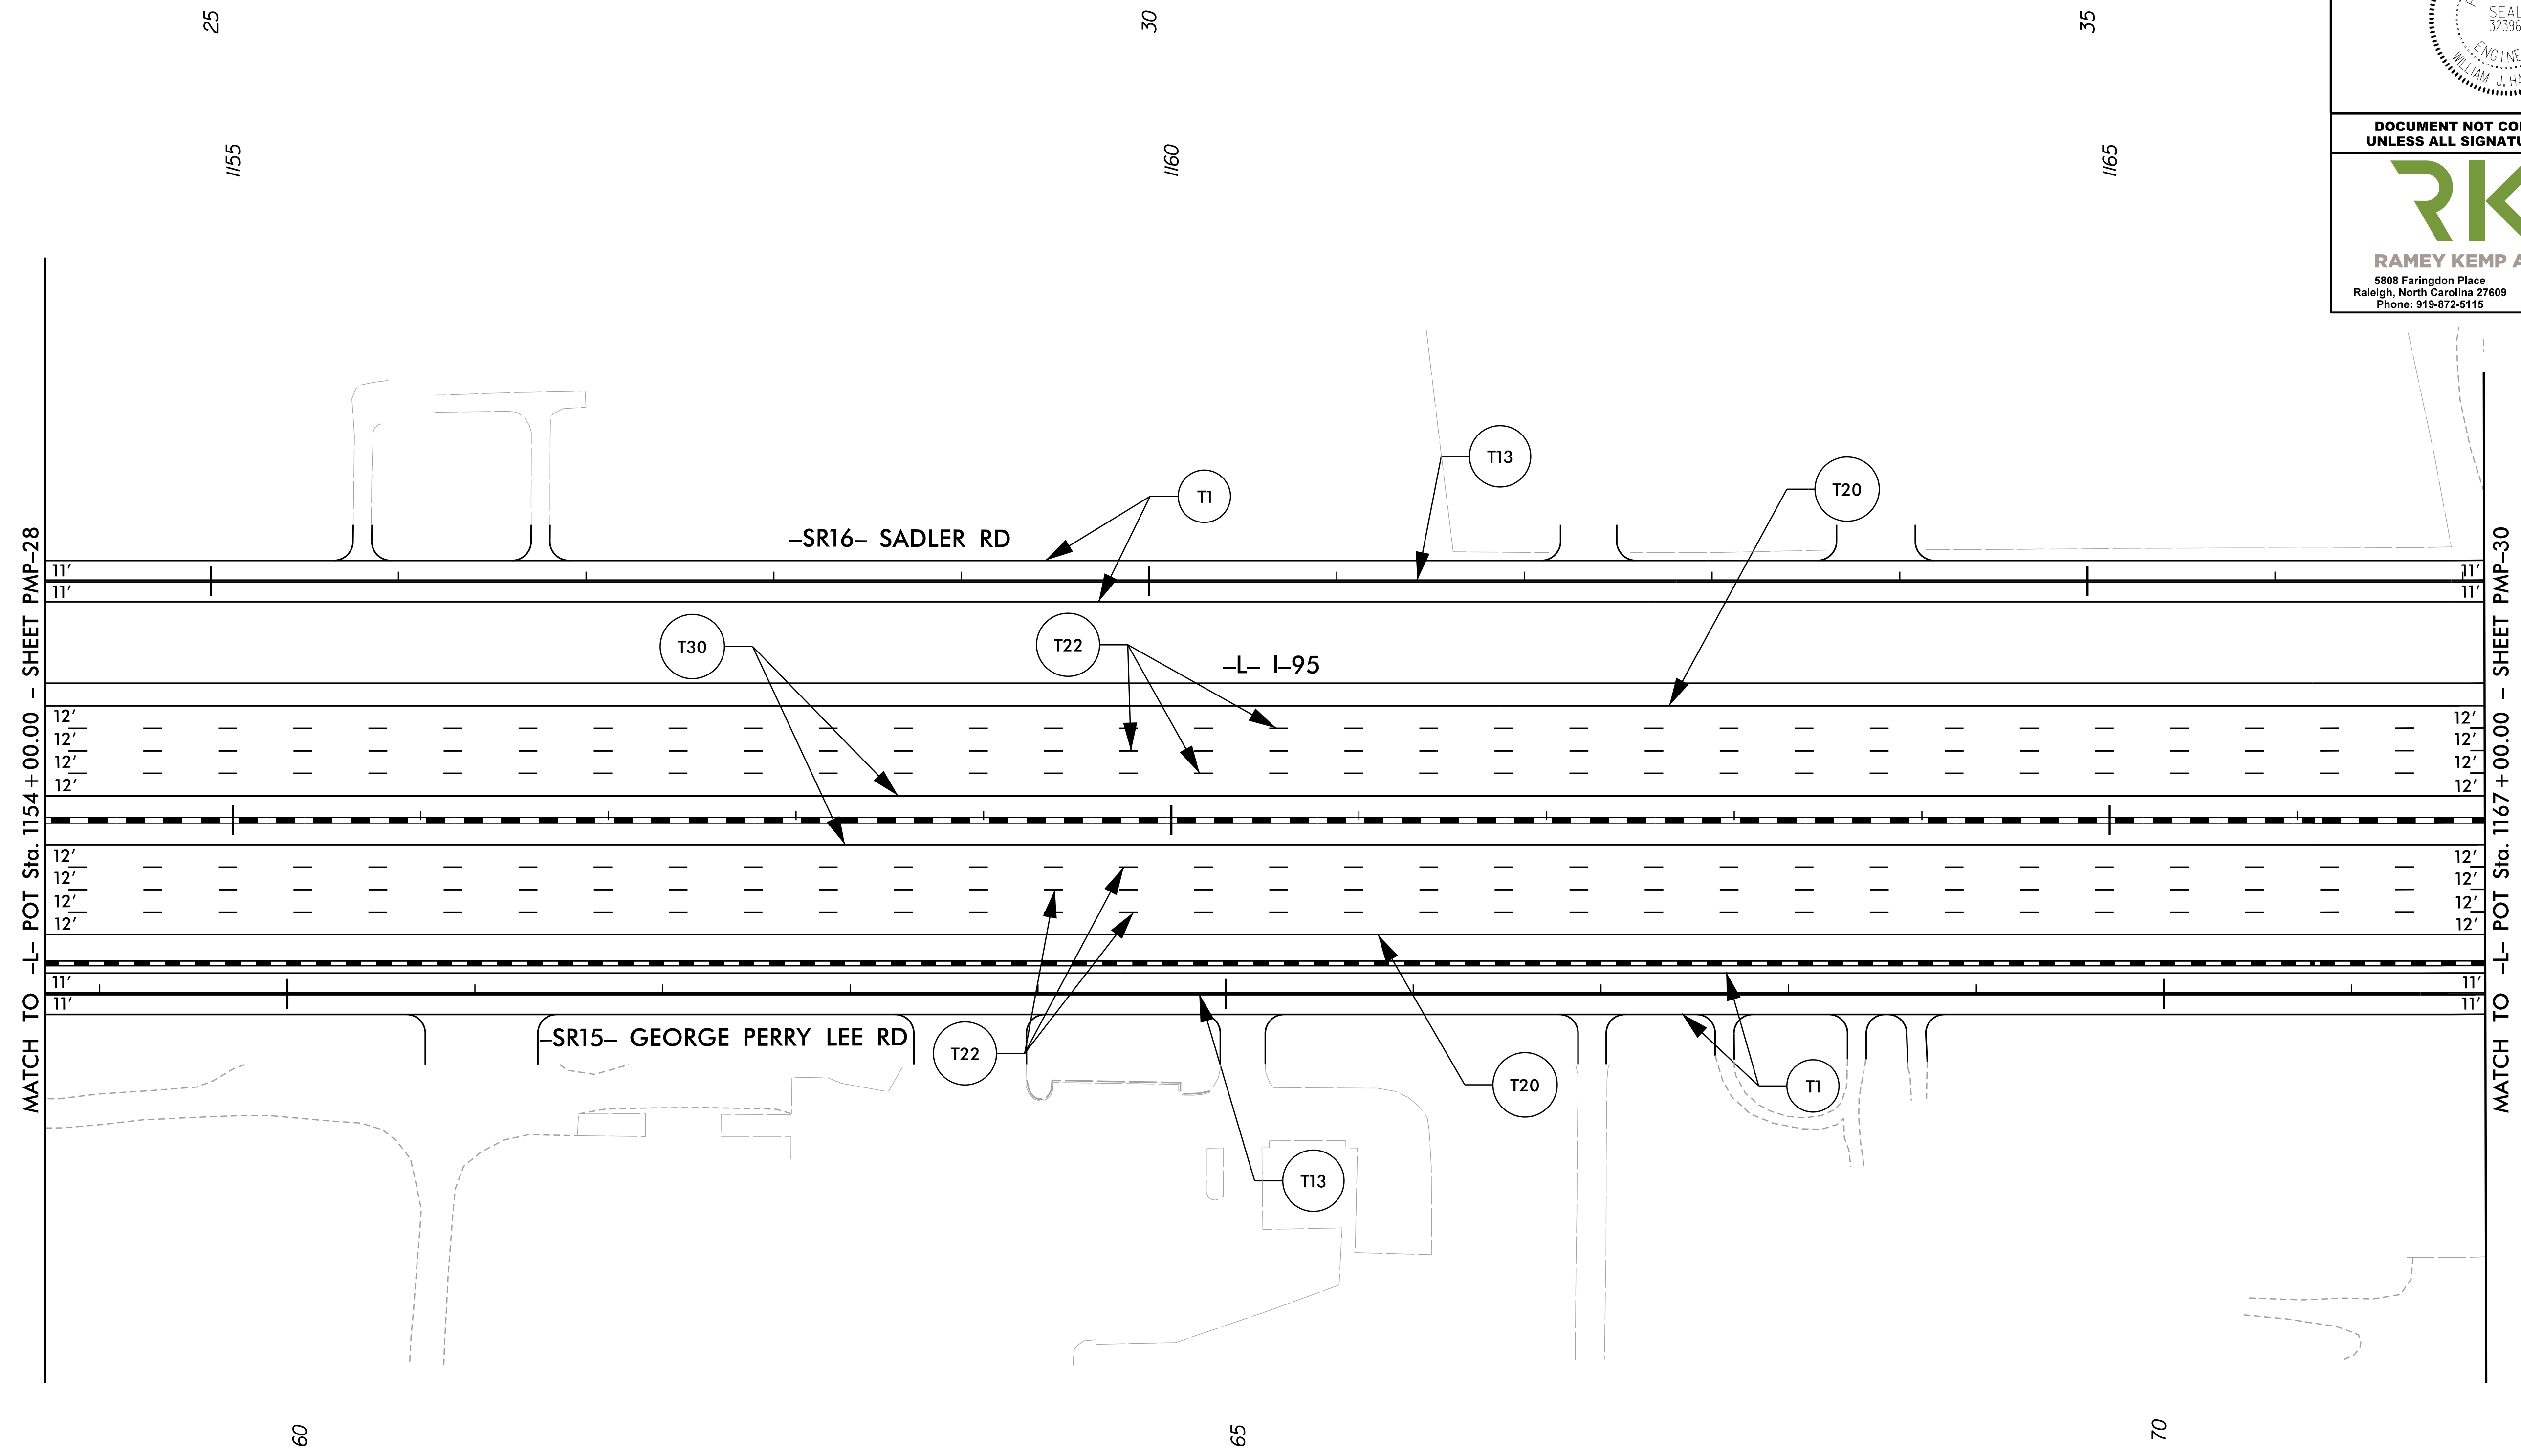

3/15/2021  
 \\159868-1C-pmp-29.dgn  
 User: J.Wendt

**PAVEMENT MARKING DETAIL**