


TIP NO.	SHEET NO.
I - 5883	PMP - 30
APPROVED: <i>William J. Hamilton</i> Professional Engineer No. 32396	
DATE: 3/15/2021	
SEAL	
DOCUMENT NOT CONSIDERED FINAL UNLESS ALL SIGNATURES COMPLETED	
<b>RAMEY KEMP ASSOCIATES</b> 5808 Faringdon Place Raleigh, North Carolina 27609 Phone: 919-872-5115 NC License No. C-0910 www.rameykemp.com	

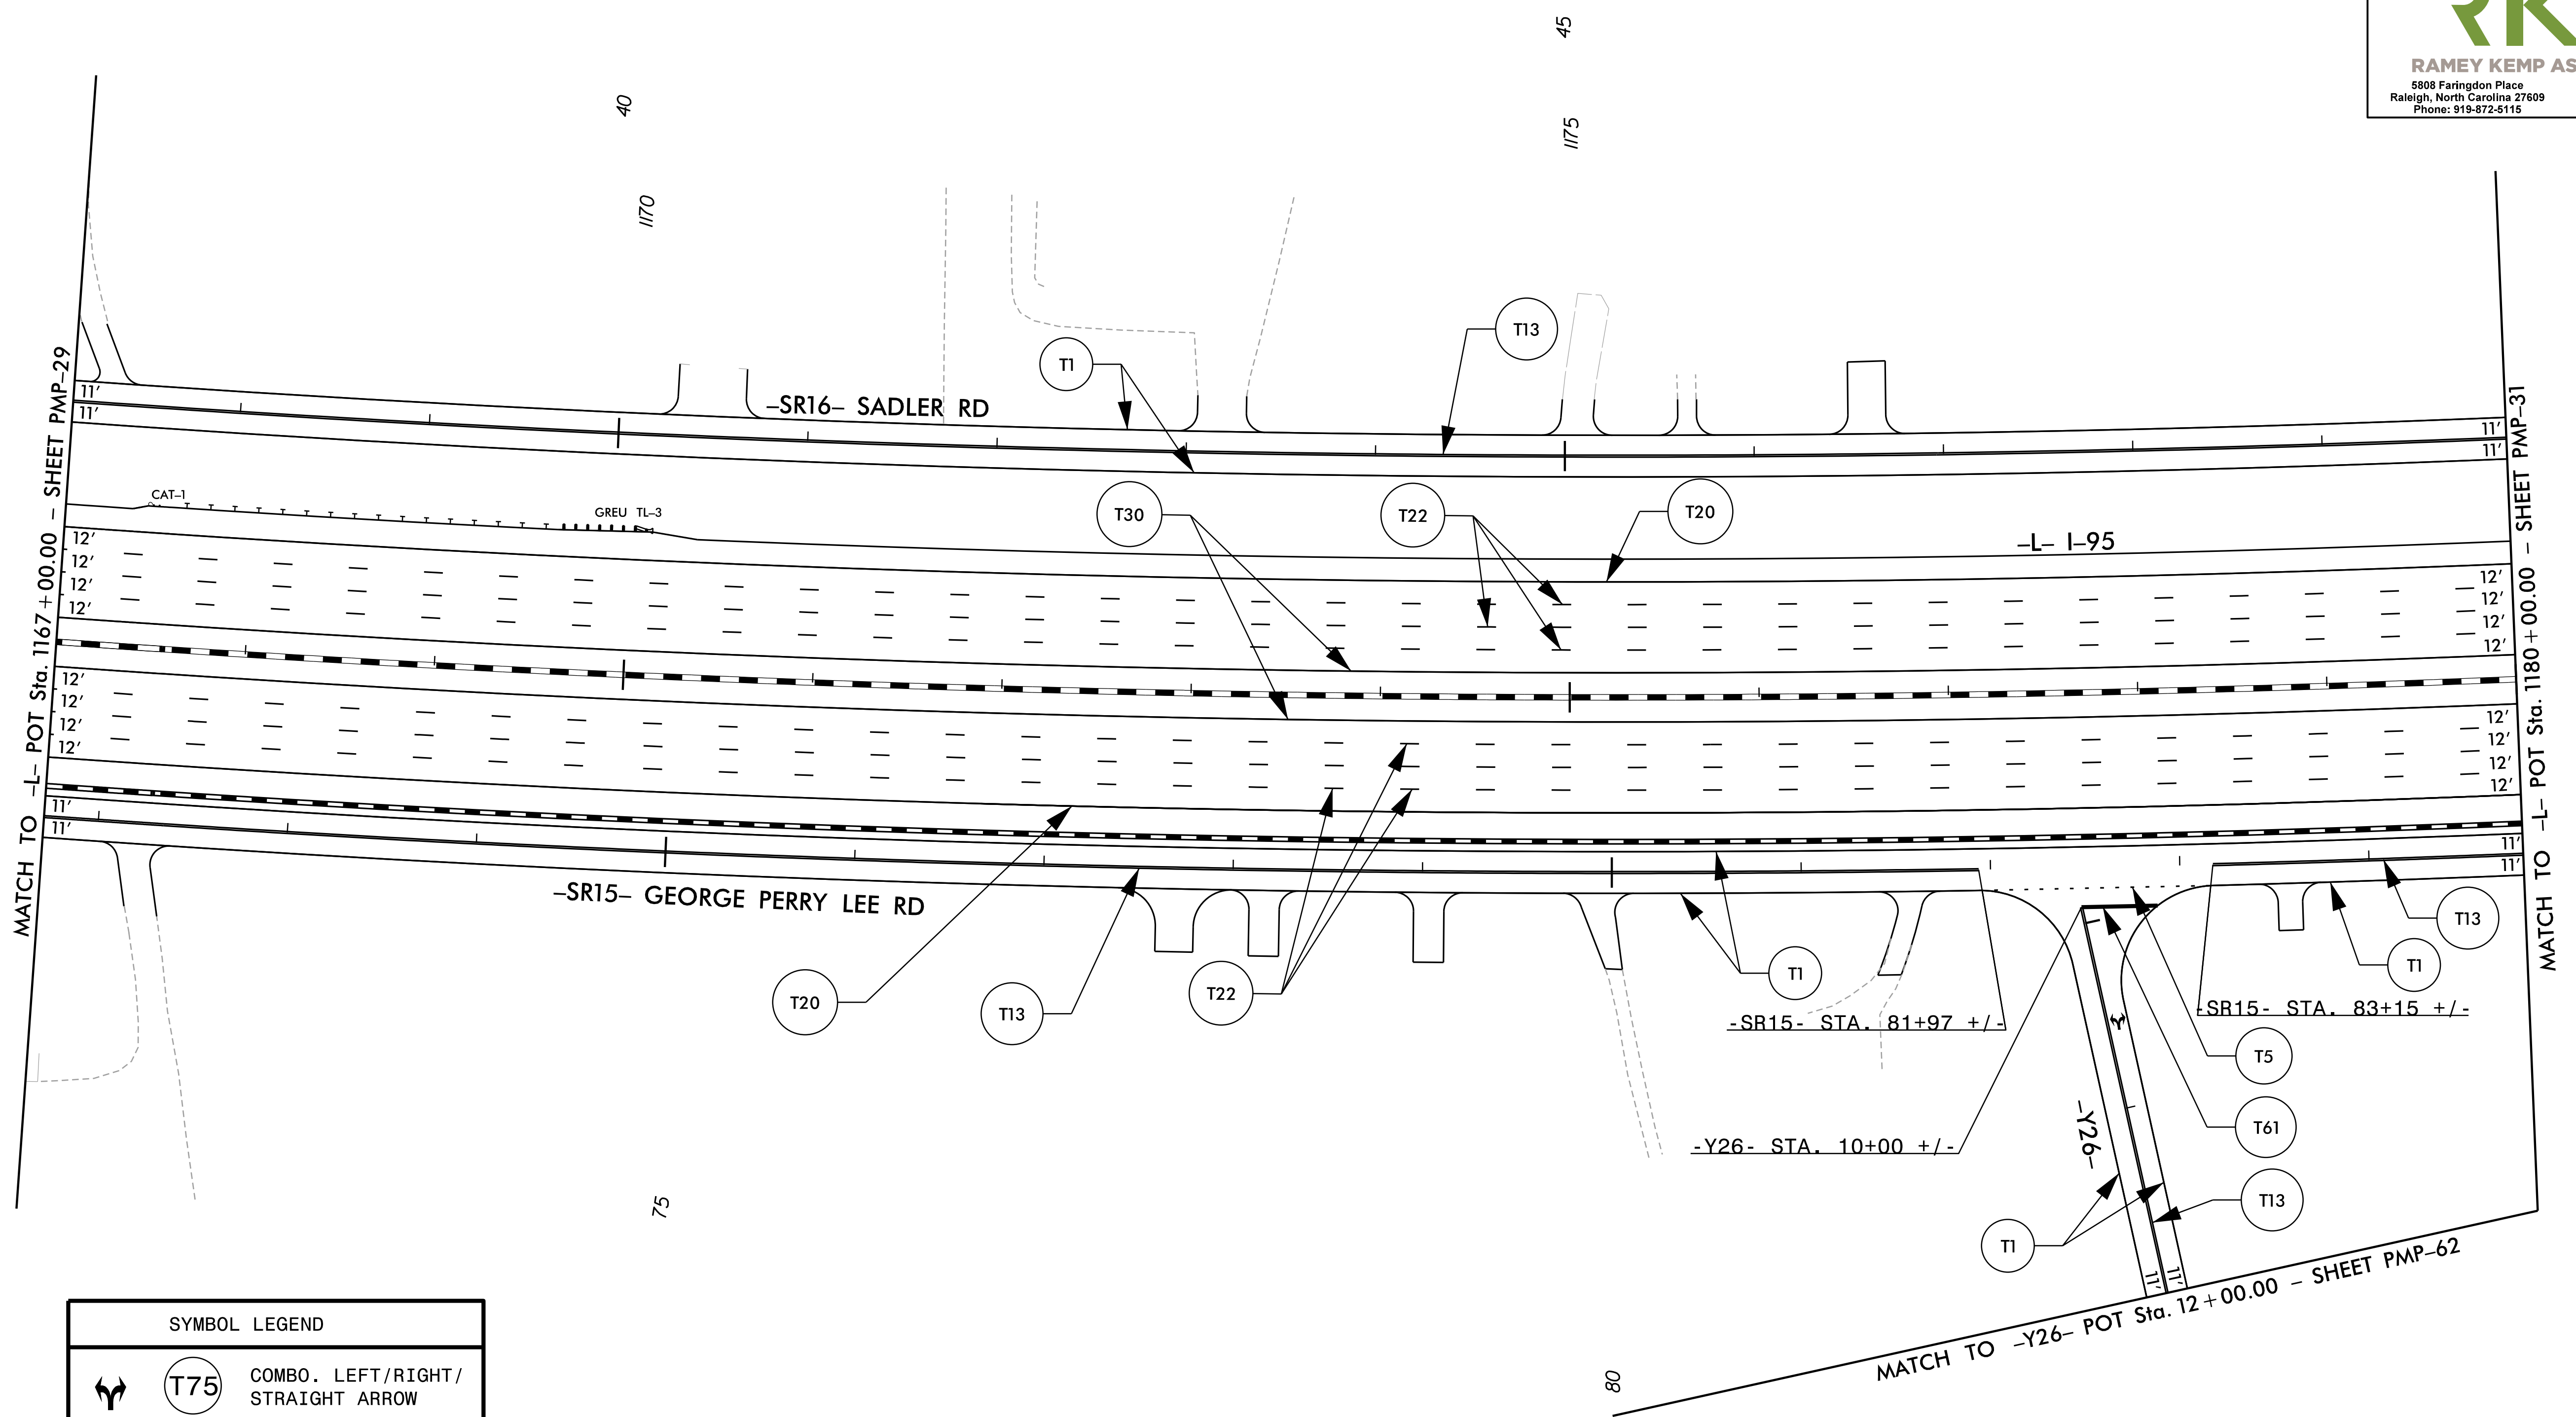

SYMBOL LEGEND	
	COMBO. LEFT/RIGHT/ STRAIGHT ARROW

**PAVEMENT MARKING DETAIL**

3/15/2021  
 11:59:56 AM  
 User: J.Wendt