


TIP NO.	SHEET NO.
I - 5883	PMP - 32A
APPROVED <i>William J. Hamilton</i> AS0601704648484	
DATE: 3/15/2021	
SEAL 	
DOCUMENT NOT CONSIDERED FINAL UNLESS ALL SIGNATURES COMPLETED	
 RKA RAMEY KEMP ASSOCIATES <small>5808 Farington Place Raleigh, North Carolina 27609 Phone: 919-872-5115</small> <small>NC License No. C-0910 www.rameykemp.com</small>	

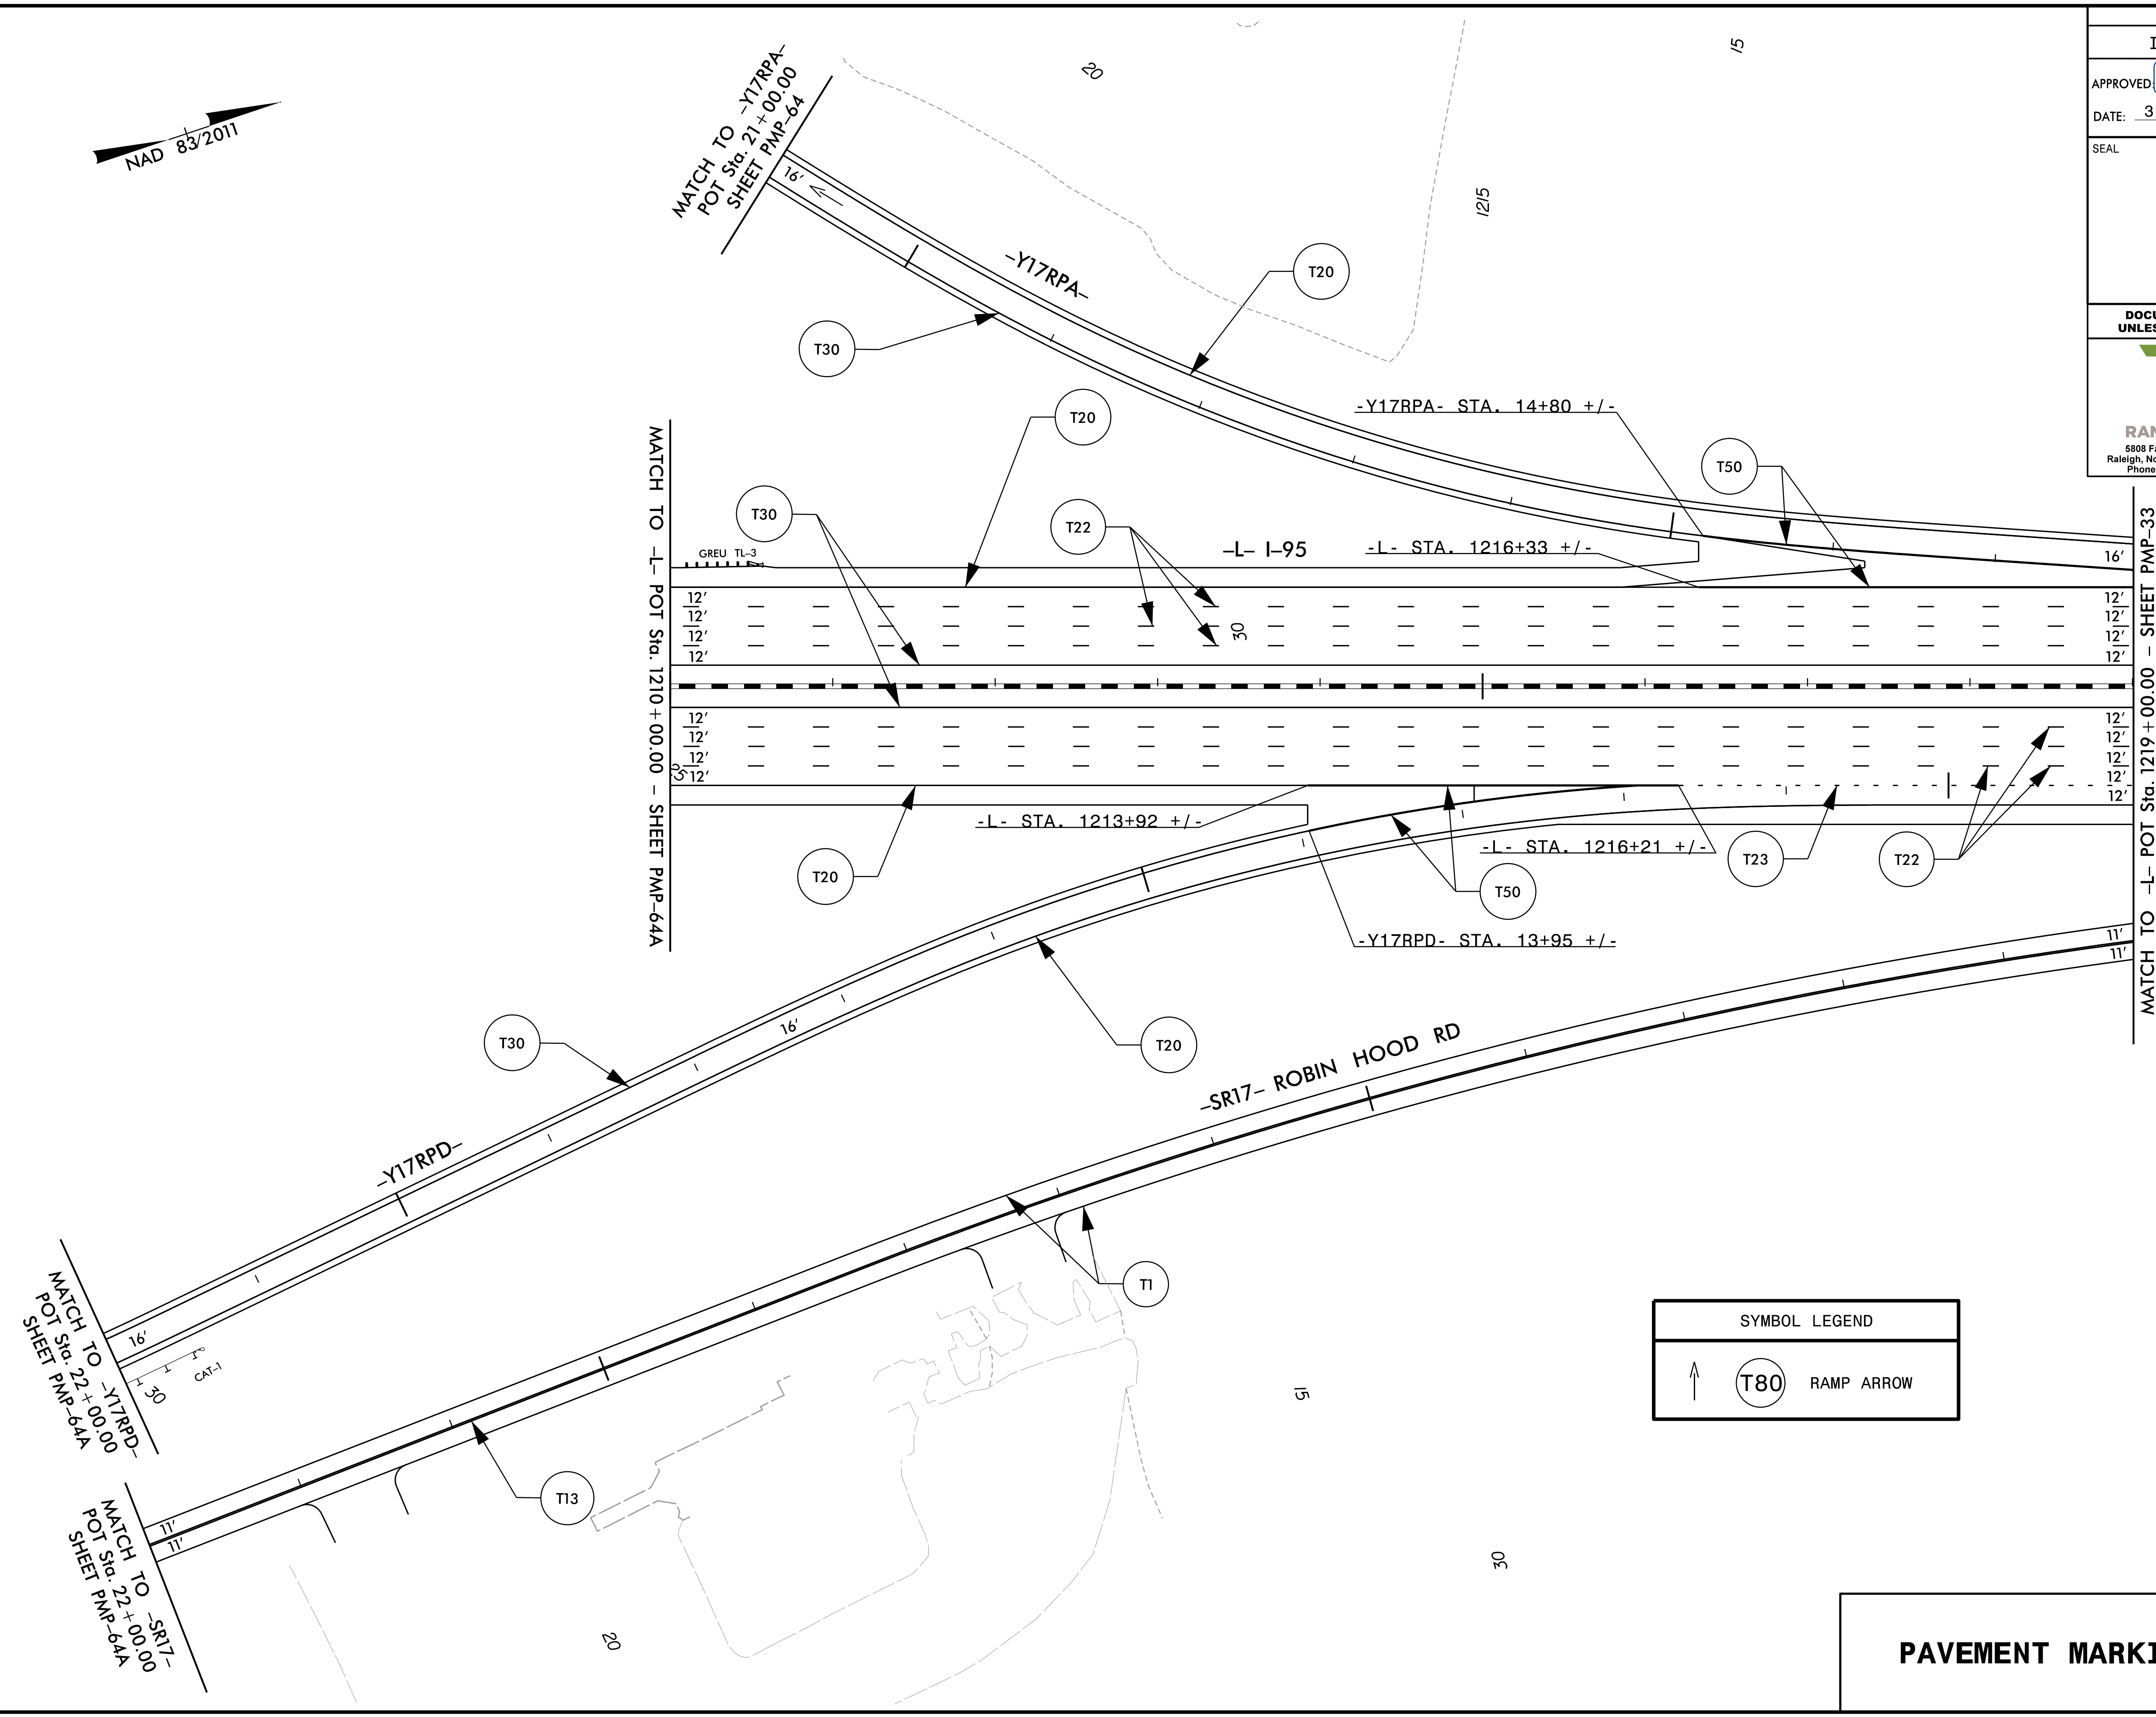

SYMBOL LEGEND	
	(T80) RAMP ARROW

PAVEMENT MARKING DETAIL

3/15/2021 11:56:58 AM TC_pmp-32A.dgn
User: JWend