
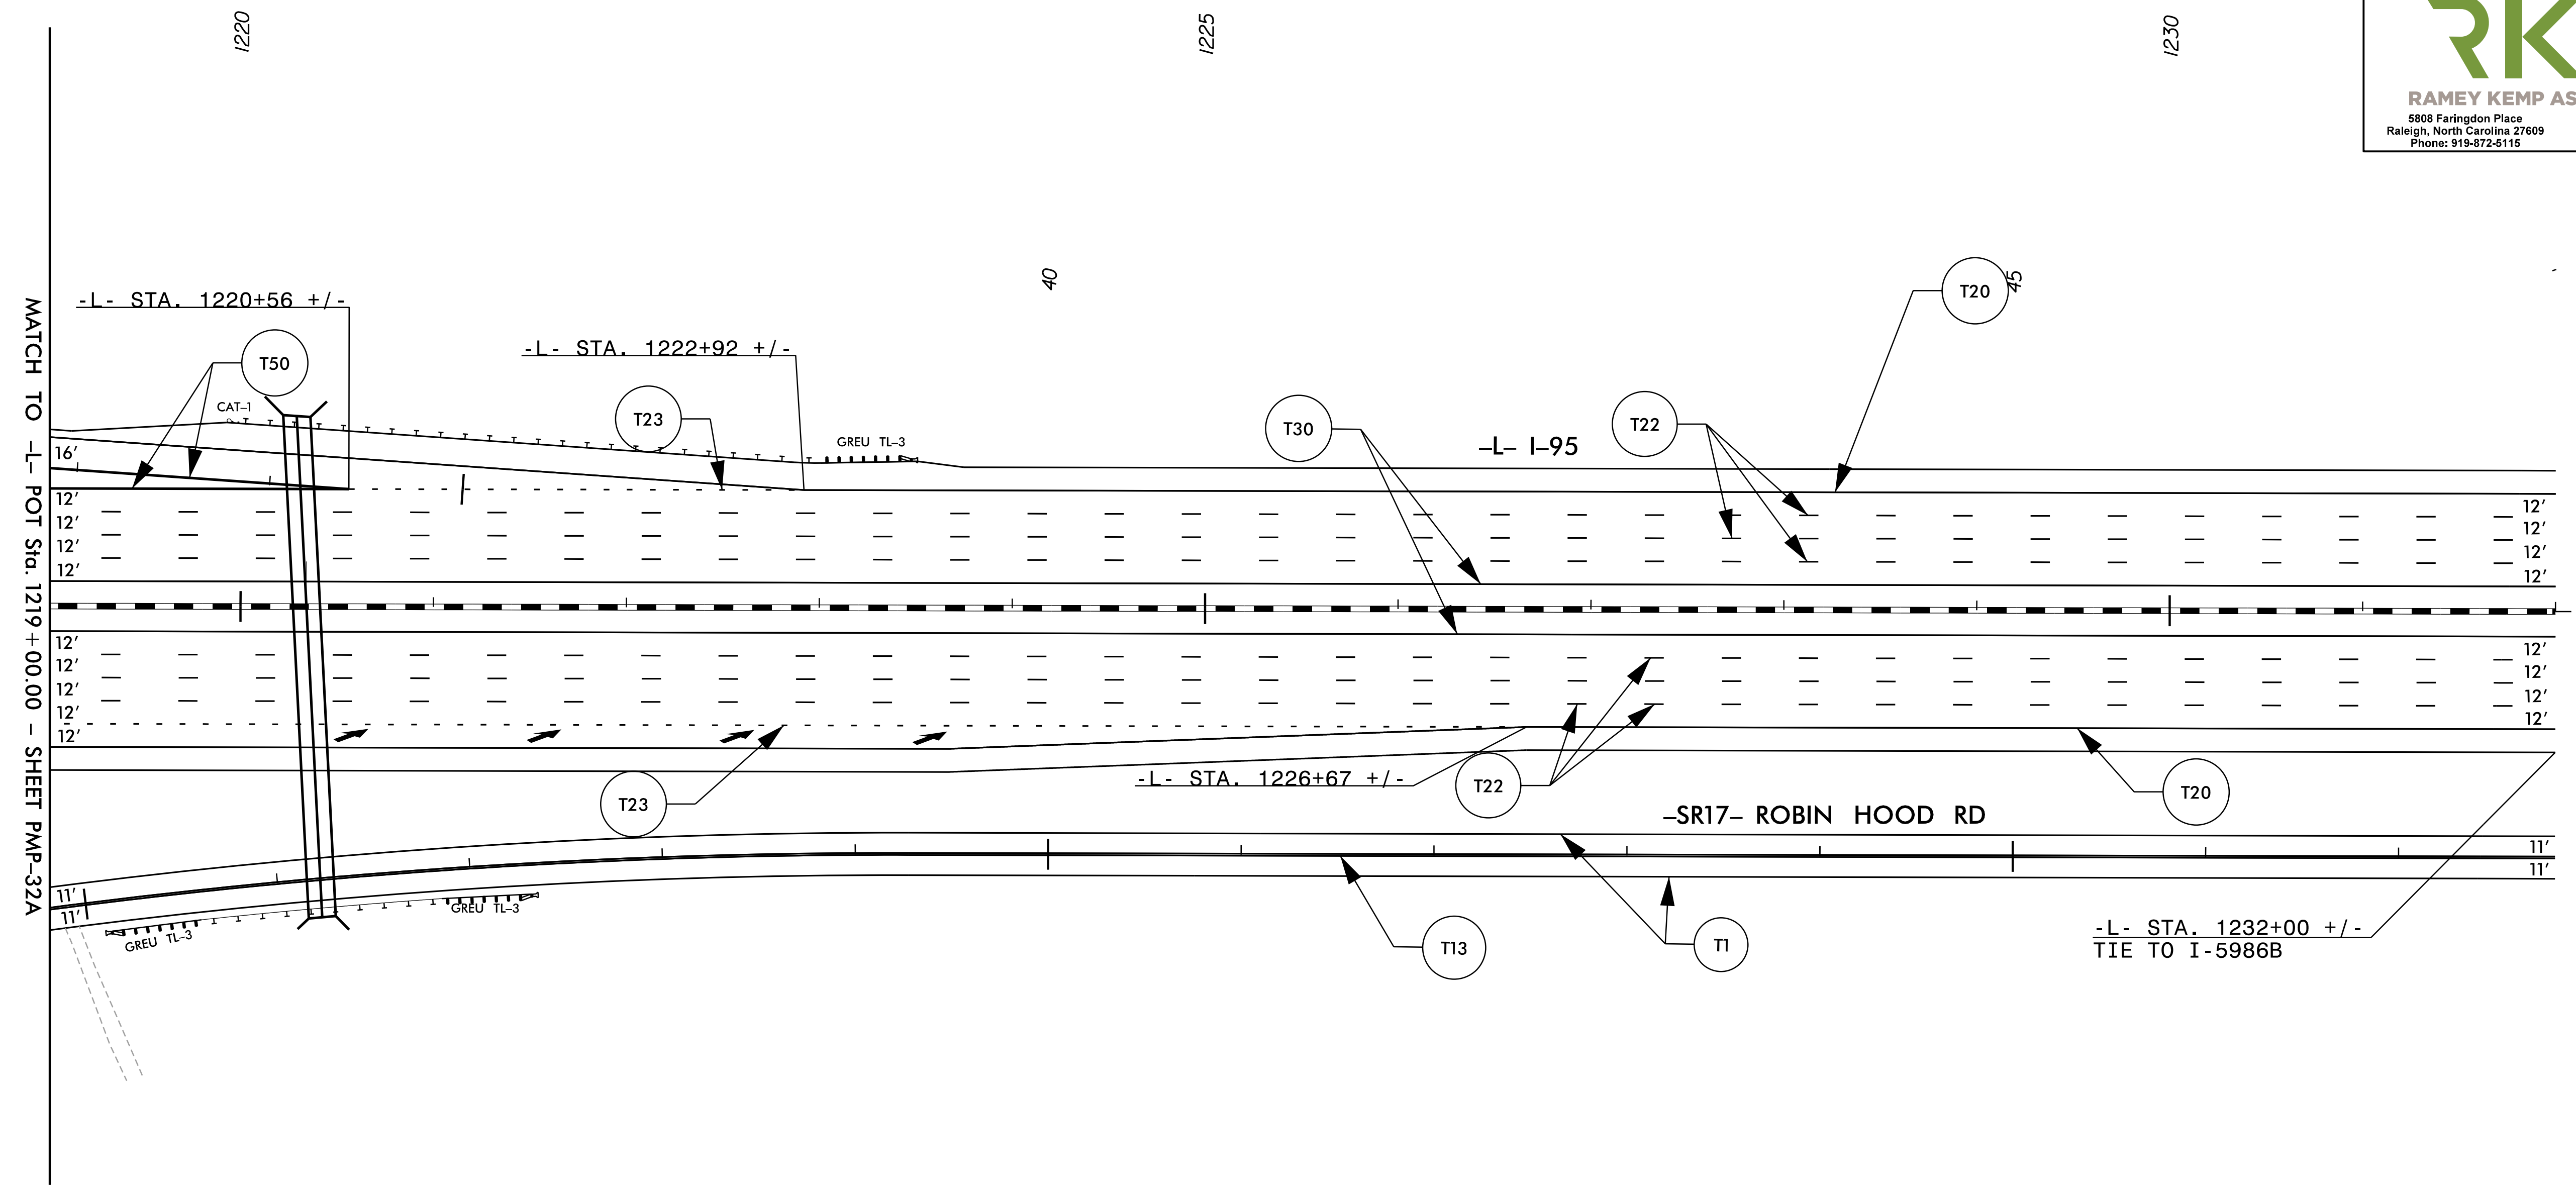


TIP NO.	SHEET NO.
I - 5883	PMP - 33
APPROVED: <i>William J. Hamilton</i>	
DATE: 3/15/2021	
SEAL	
DOCUMENT NOT CONSIDERED FINAL UNLESS ALL SIGNATURES COMPLETED	
RAMEY KEMP ASSOCIATES 5808 Faringdon Place Raleigh, North Carolina 27609 Phone: 919-872-5115 NC License No. C-0910 www.rameykemp.com	

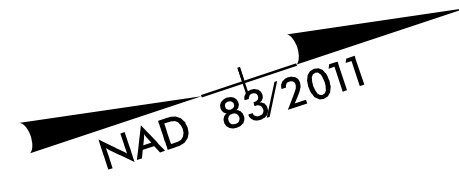

SYMBOL LEGEND	
	(T79) MERGE ARROW

PAVEMENT MARKING DETAIL

3/15/2021 11:15:58 AM I:\15986B-1C_pmp-33.dgn User: J.Wendt