

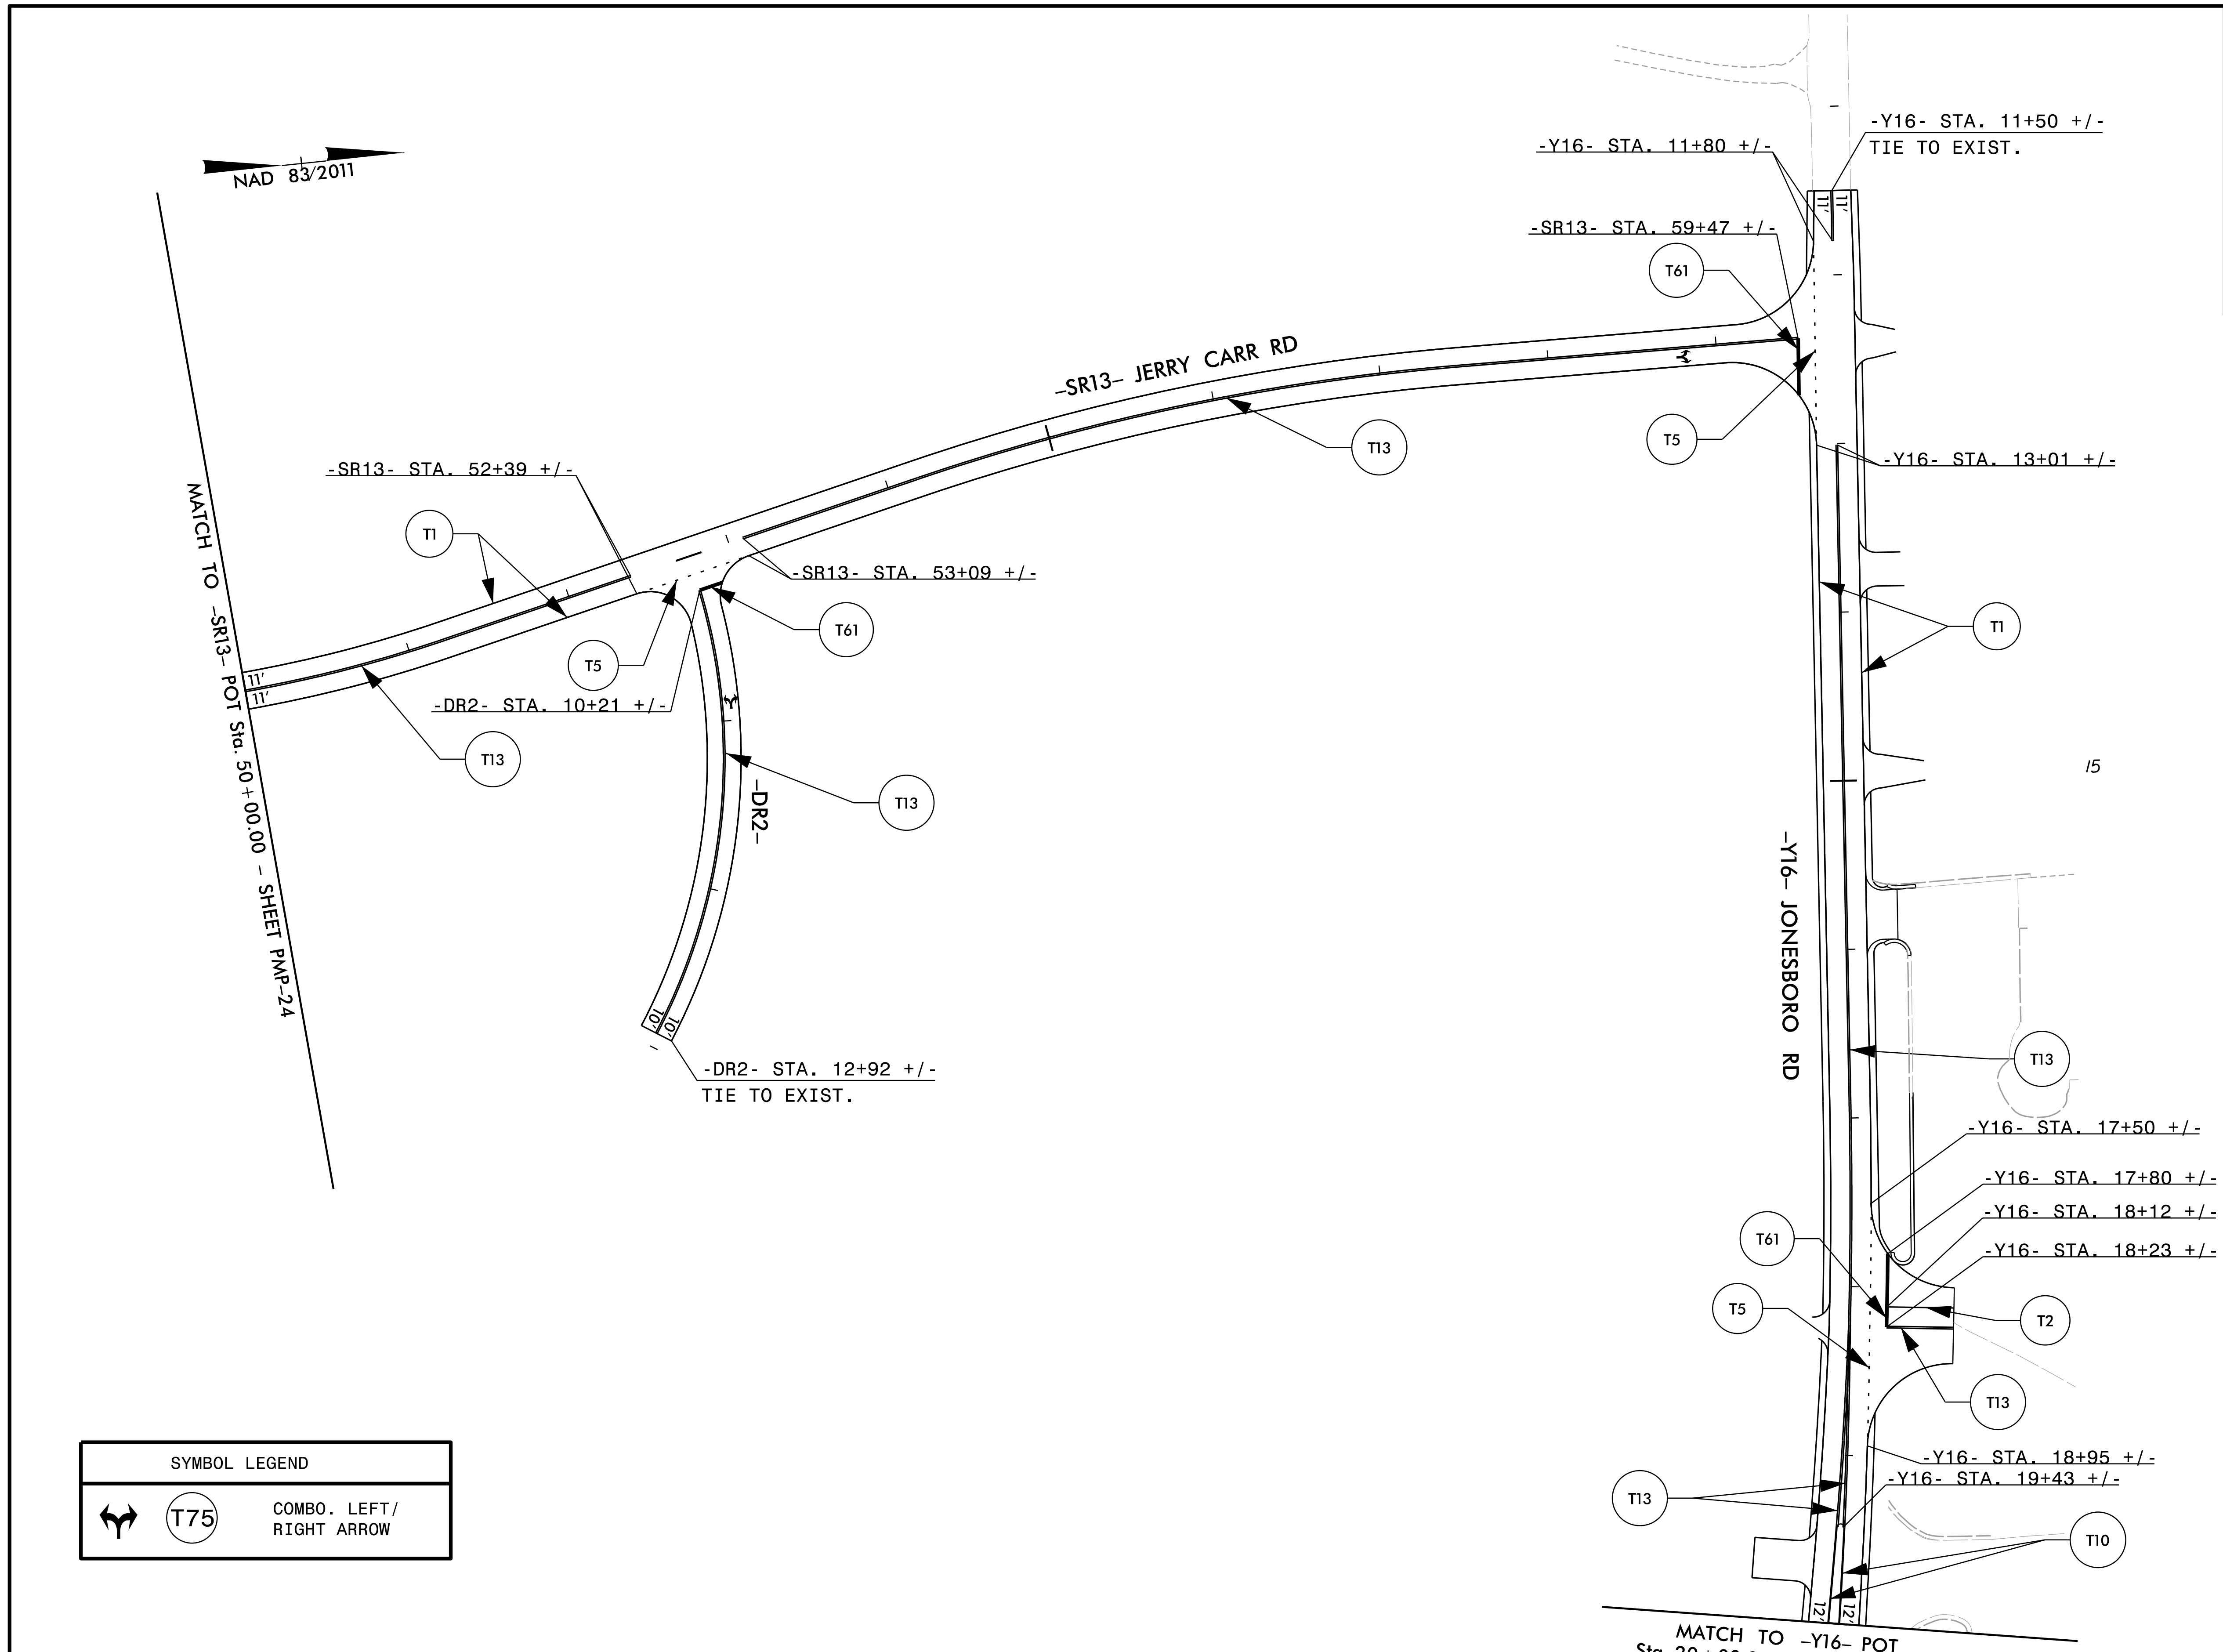



TIP NO.	SHEET NO.
I - 5883	PMP - 59
APPROVED: <i>William J. Hamilton</i> 3/15/2021	
DATE: 3/15/2021	
SEAL	
	
DOCUMENT NOT CONSIDERED FINAL UNLESS ALL SIGNATURES COMPLETED	
	
RAMEY KEMP ASSOCIATES 5808 Farington Place Raleigh, North Carolina 27609 Phone: 919-872-5115 NC License No. C-0910 www.rameykemp.com	



SYMBOL LEGEND	
	T75 COMBO. LEFT/RIGHT ARROW

**PAVEMENT MARKING DETAIL**

3/15/2021 11:15:58 AM User: J.Wendt