

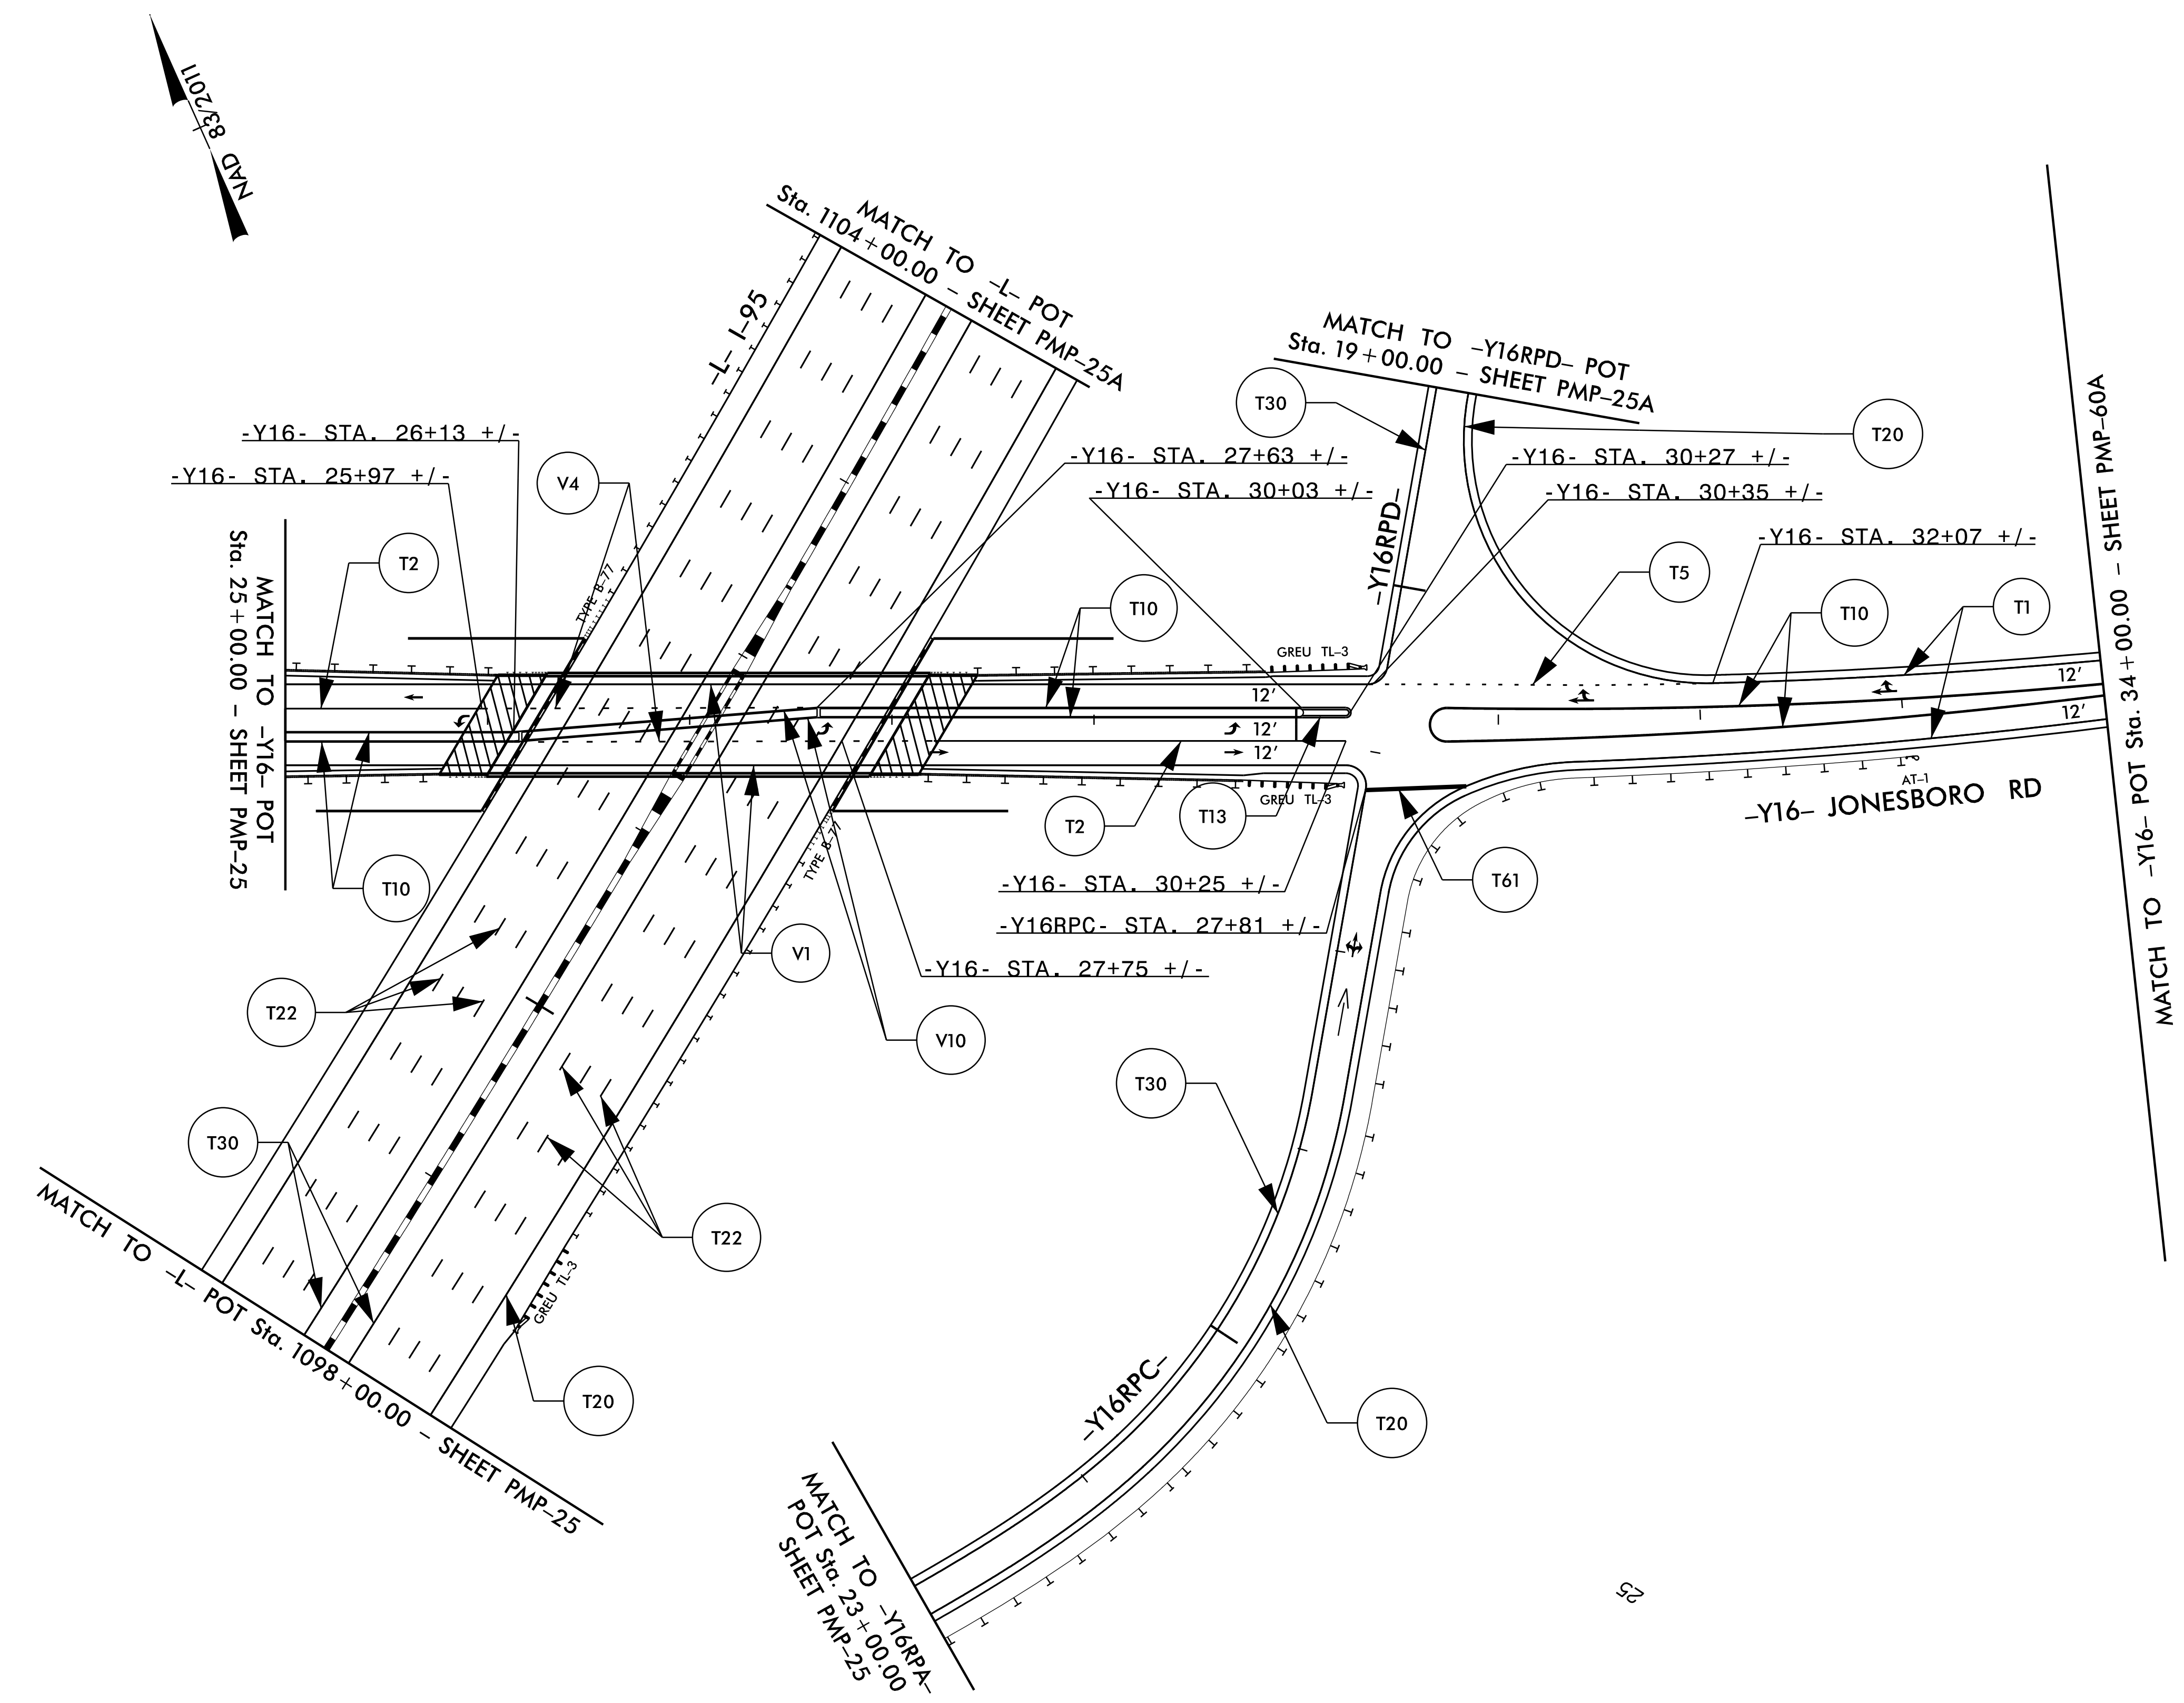
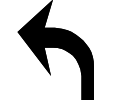

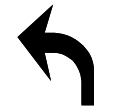

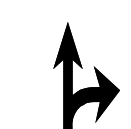

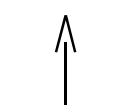


TIP NO.	SHEET NO.
I - 5883	PMP - 60
APPROVED: <i>William J. Hamilton</i> A056070468484	
DATE: 3/15/2021	
SEAL 	
DOCUMENT NOT CONSIDERED FINAL UNLESS ALL SIGNATURES COMPLETED	
 RAMEY KEMP ASSOCIATES <small>5808 Faringdon Place Raleigh, North Carolina 27609 Phone: 919-872-5115</small>	



SYMBOL LEGEND	
	(C70) LEFT ARROW
	(C72) STRAIGHT ARROW
	(T70) LEFT ARROW
	(T72) STRAIGHT ARROW
	(T74) COMBO. RIGHT/ STRAIGHT ARROW
	(T76) LEFT/RIGHT STRAIGHT ARROW
	(T80) RAMP ARROW

PAVEMENT MARKING DETAIL