

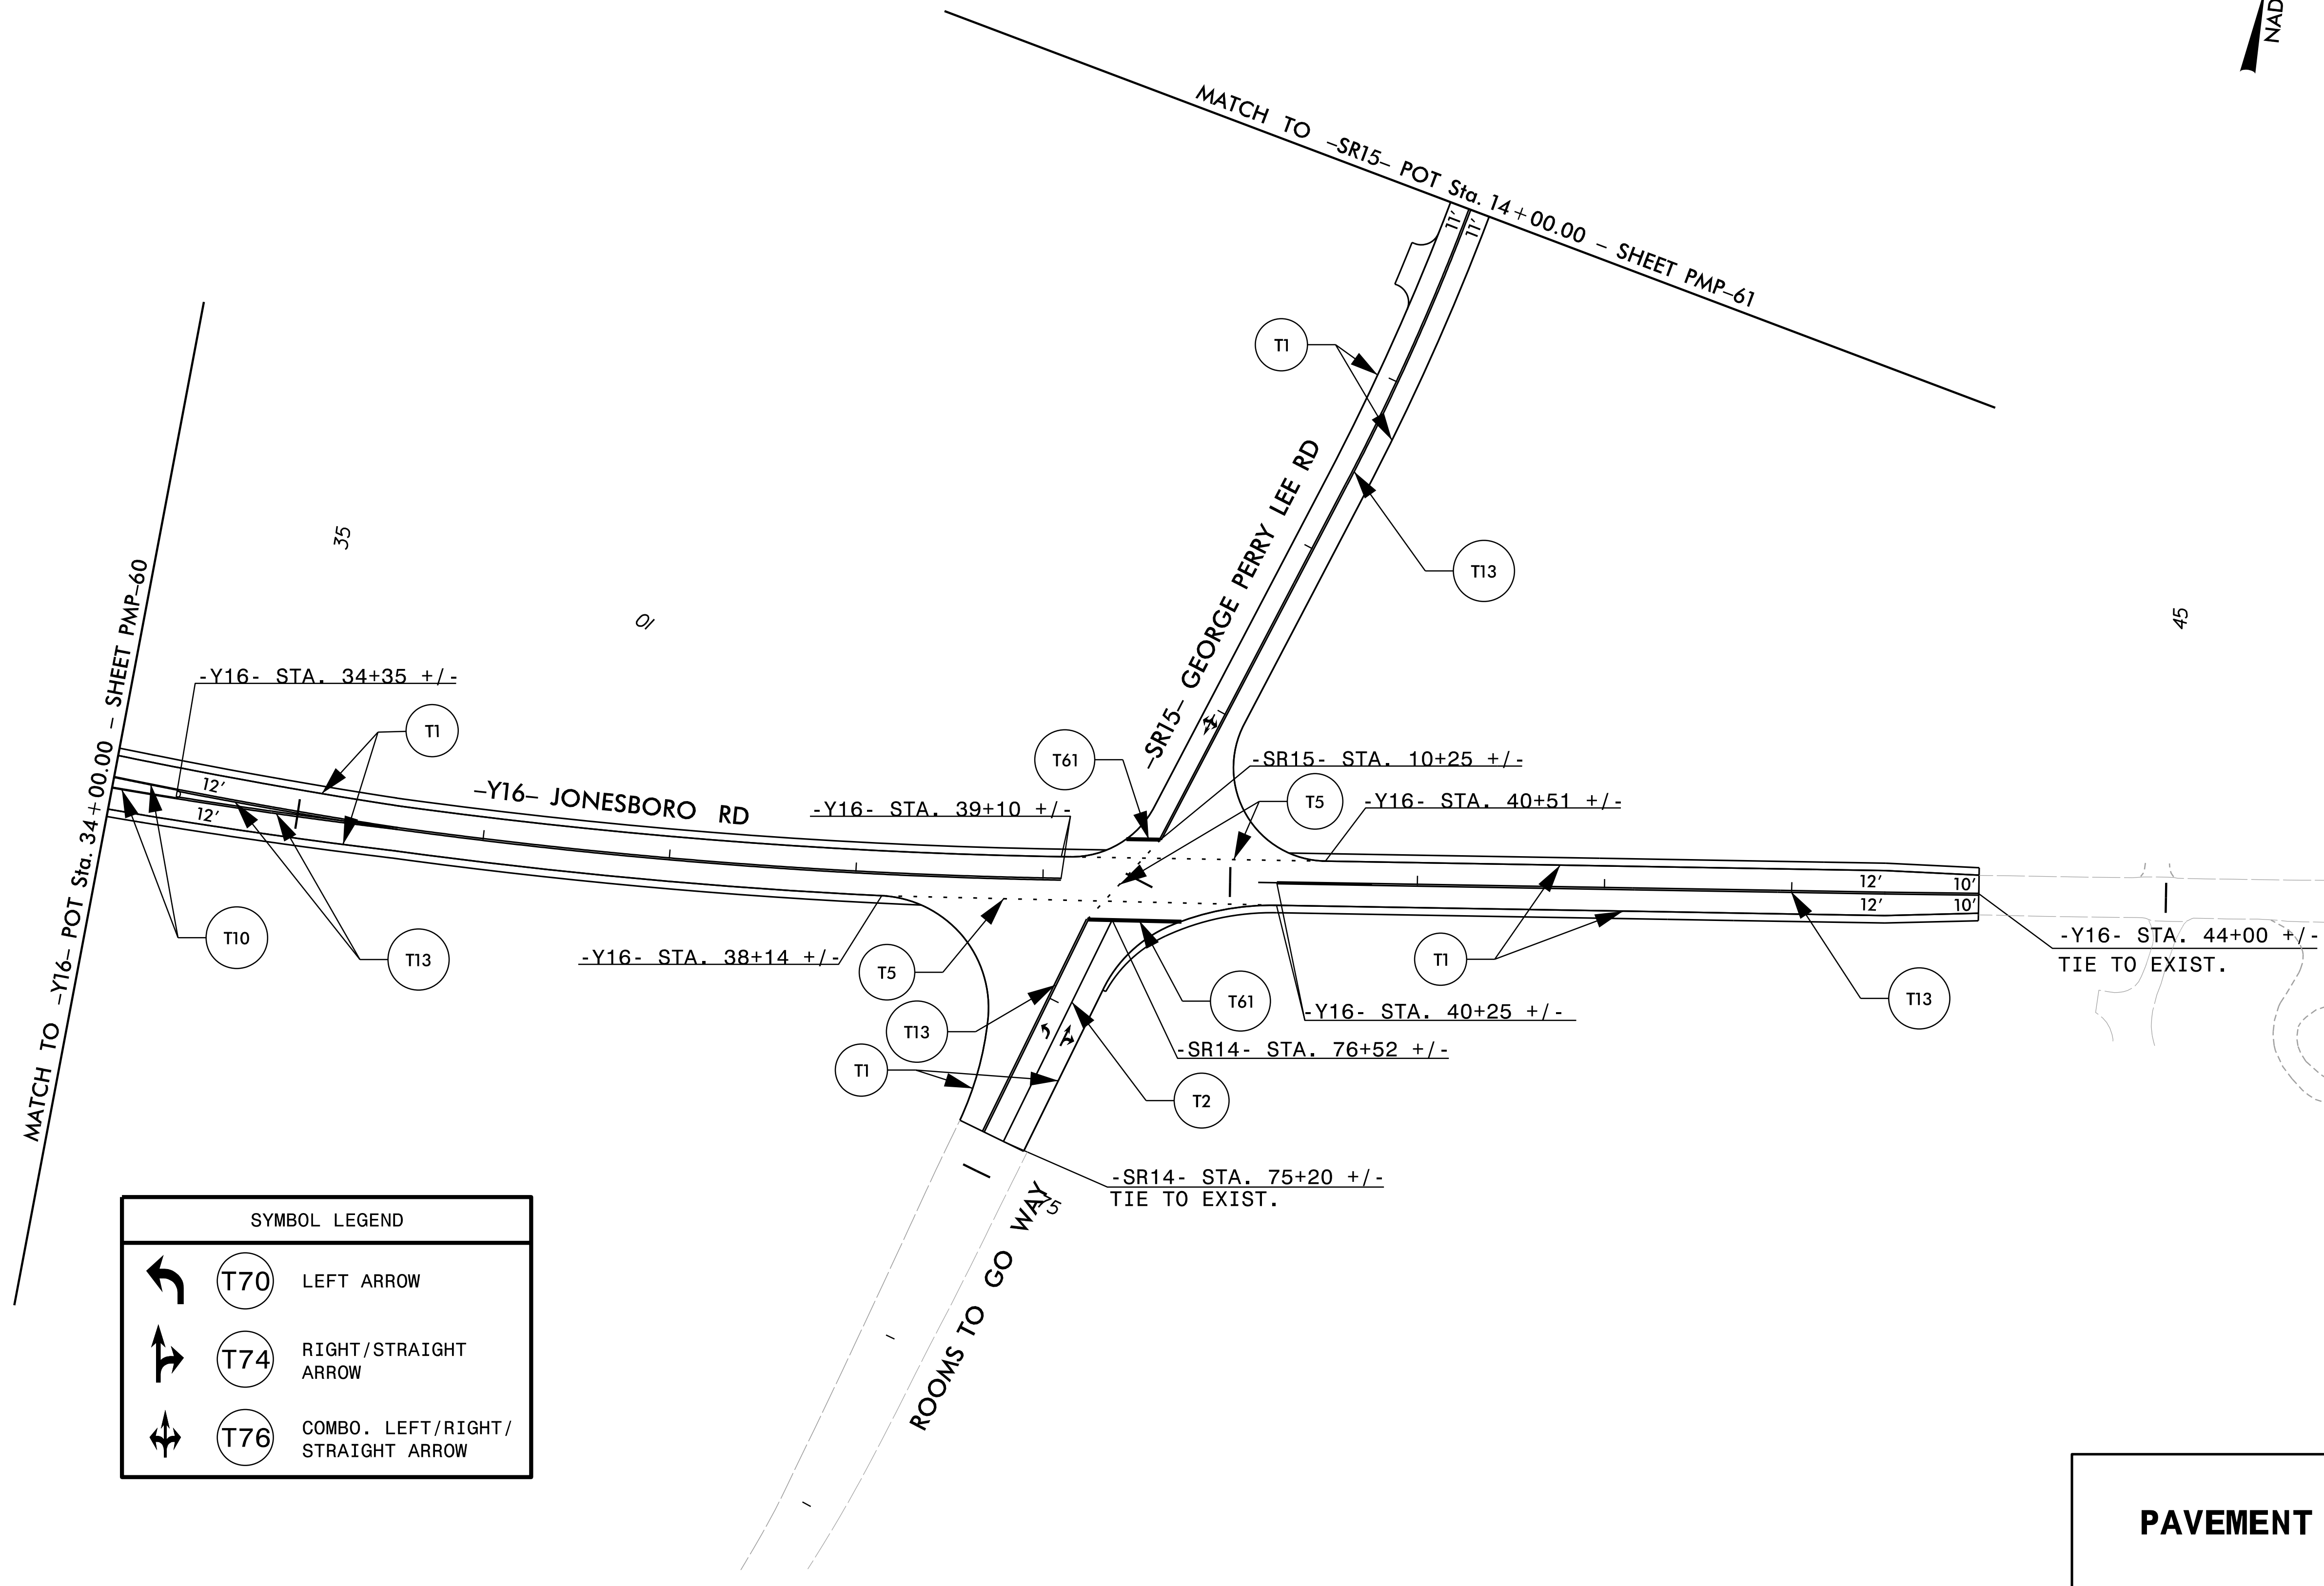
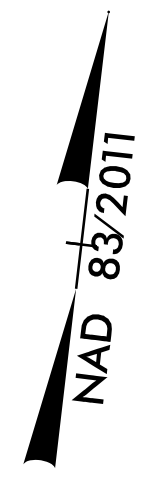
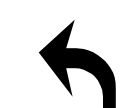




TIP NO.	SHEET NO.
I - 5883	PMP - 60A
APPROVED: <i>William J. Hamilton</i>	
DATE: 3/15/2021	
SEAL	
	
DOCUMENT NOT CONSIDERED FINAL UNLESS ALL SIGNATURES COMPLETED	
	
<small>5808 Farington Place Raleigh, North Carolina 27609 Phone: 919-872-5115</small>	



SYMBOL LEGEND	
	(T70) LEFT ARROW
	(T74) RIGHT/STRAIGHT ARROW
	(T76) COMBO. LEFT/RIGHT/STRAIGHT ARROW

**PAVEMENT MARKING DETAIL**

3/15/2021 11:15:58 AM User: Jwendt