

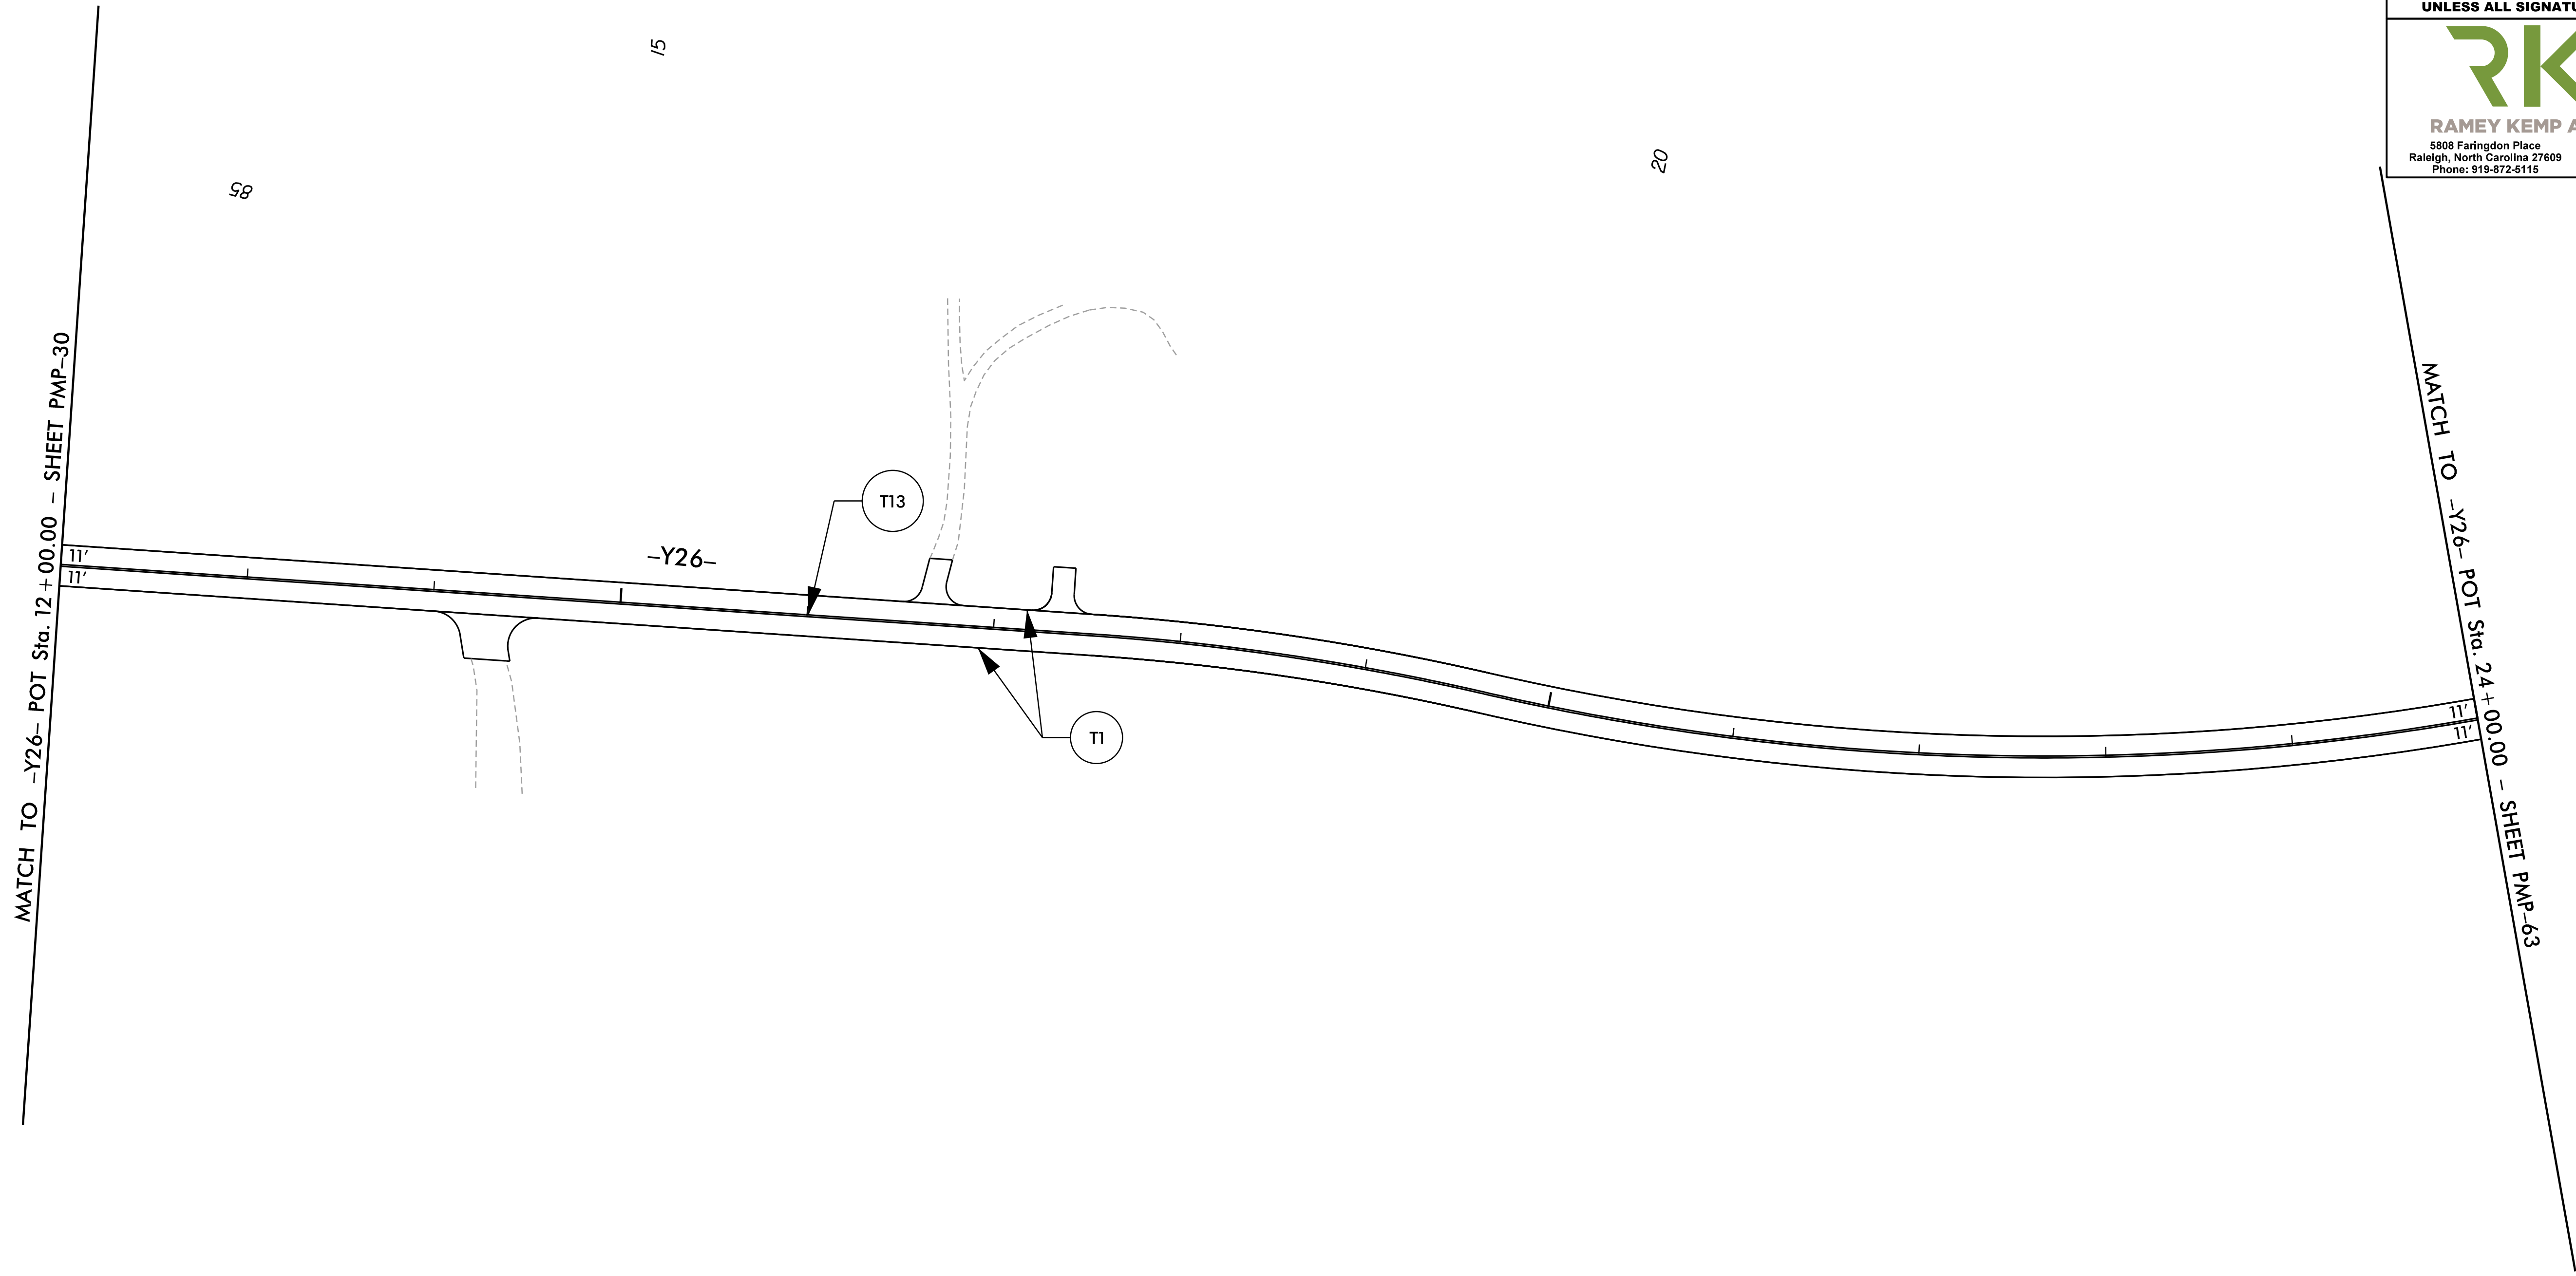


TIP NO.	SHEET NO.
I - 5883	PMP - 62
<small>Drawn/signed by</small> APPROVED: <i>William J. Hamilton</i> <small>202000070468684</small>	
DATE: 3/15/2021	
SEAL	
	
DOCUMENT NOT CONSIDERED FINAL UNLESS ALL SIGNATURES COMPLETED	
	
<small>RAMEY KEMP ASSOCIATES 5808 Faringdon Place Raleigh, North Carolina 27609 Phone: 919-872-5115</small>	

NAD 83/2011



3/15/2021
\\15986B-1C-pmp-62.dgn
User: JWendt

PAVEMENT MARKING DETAIL