

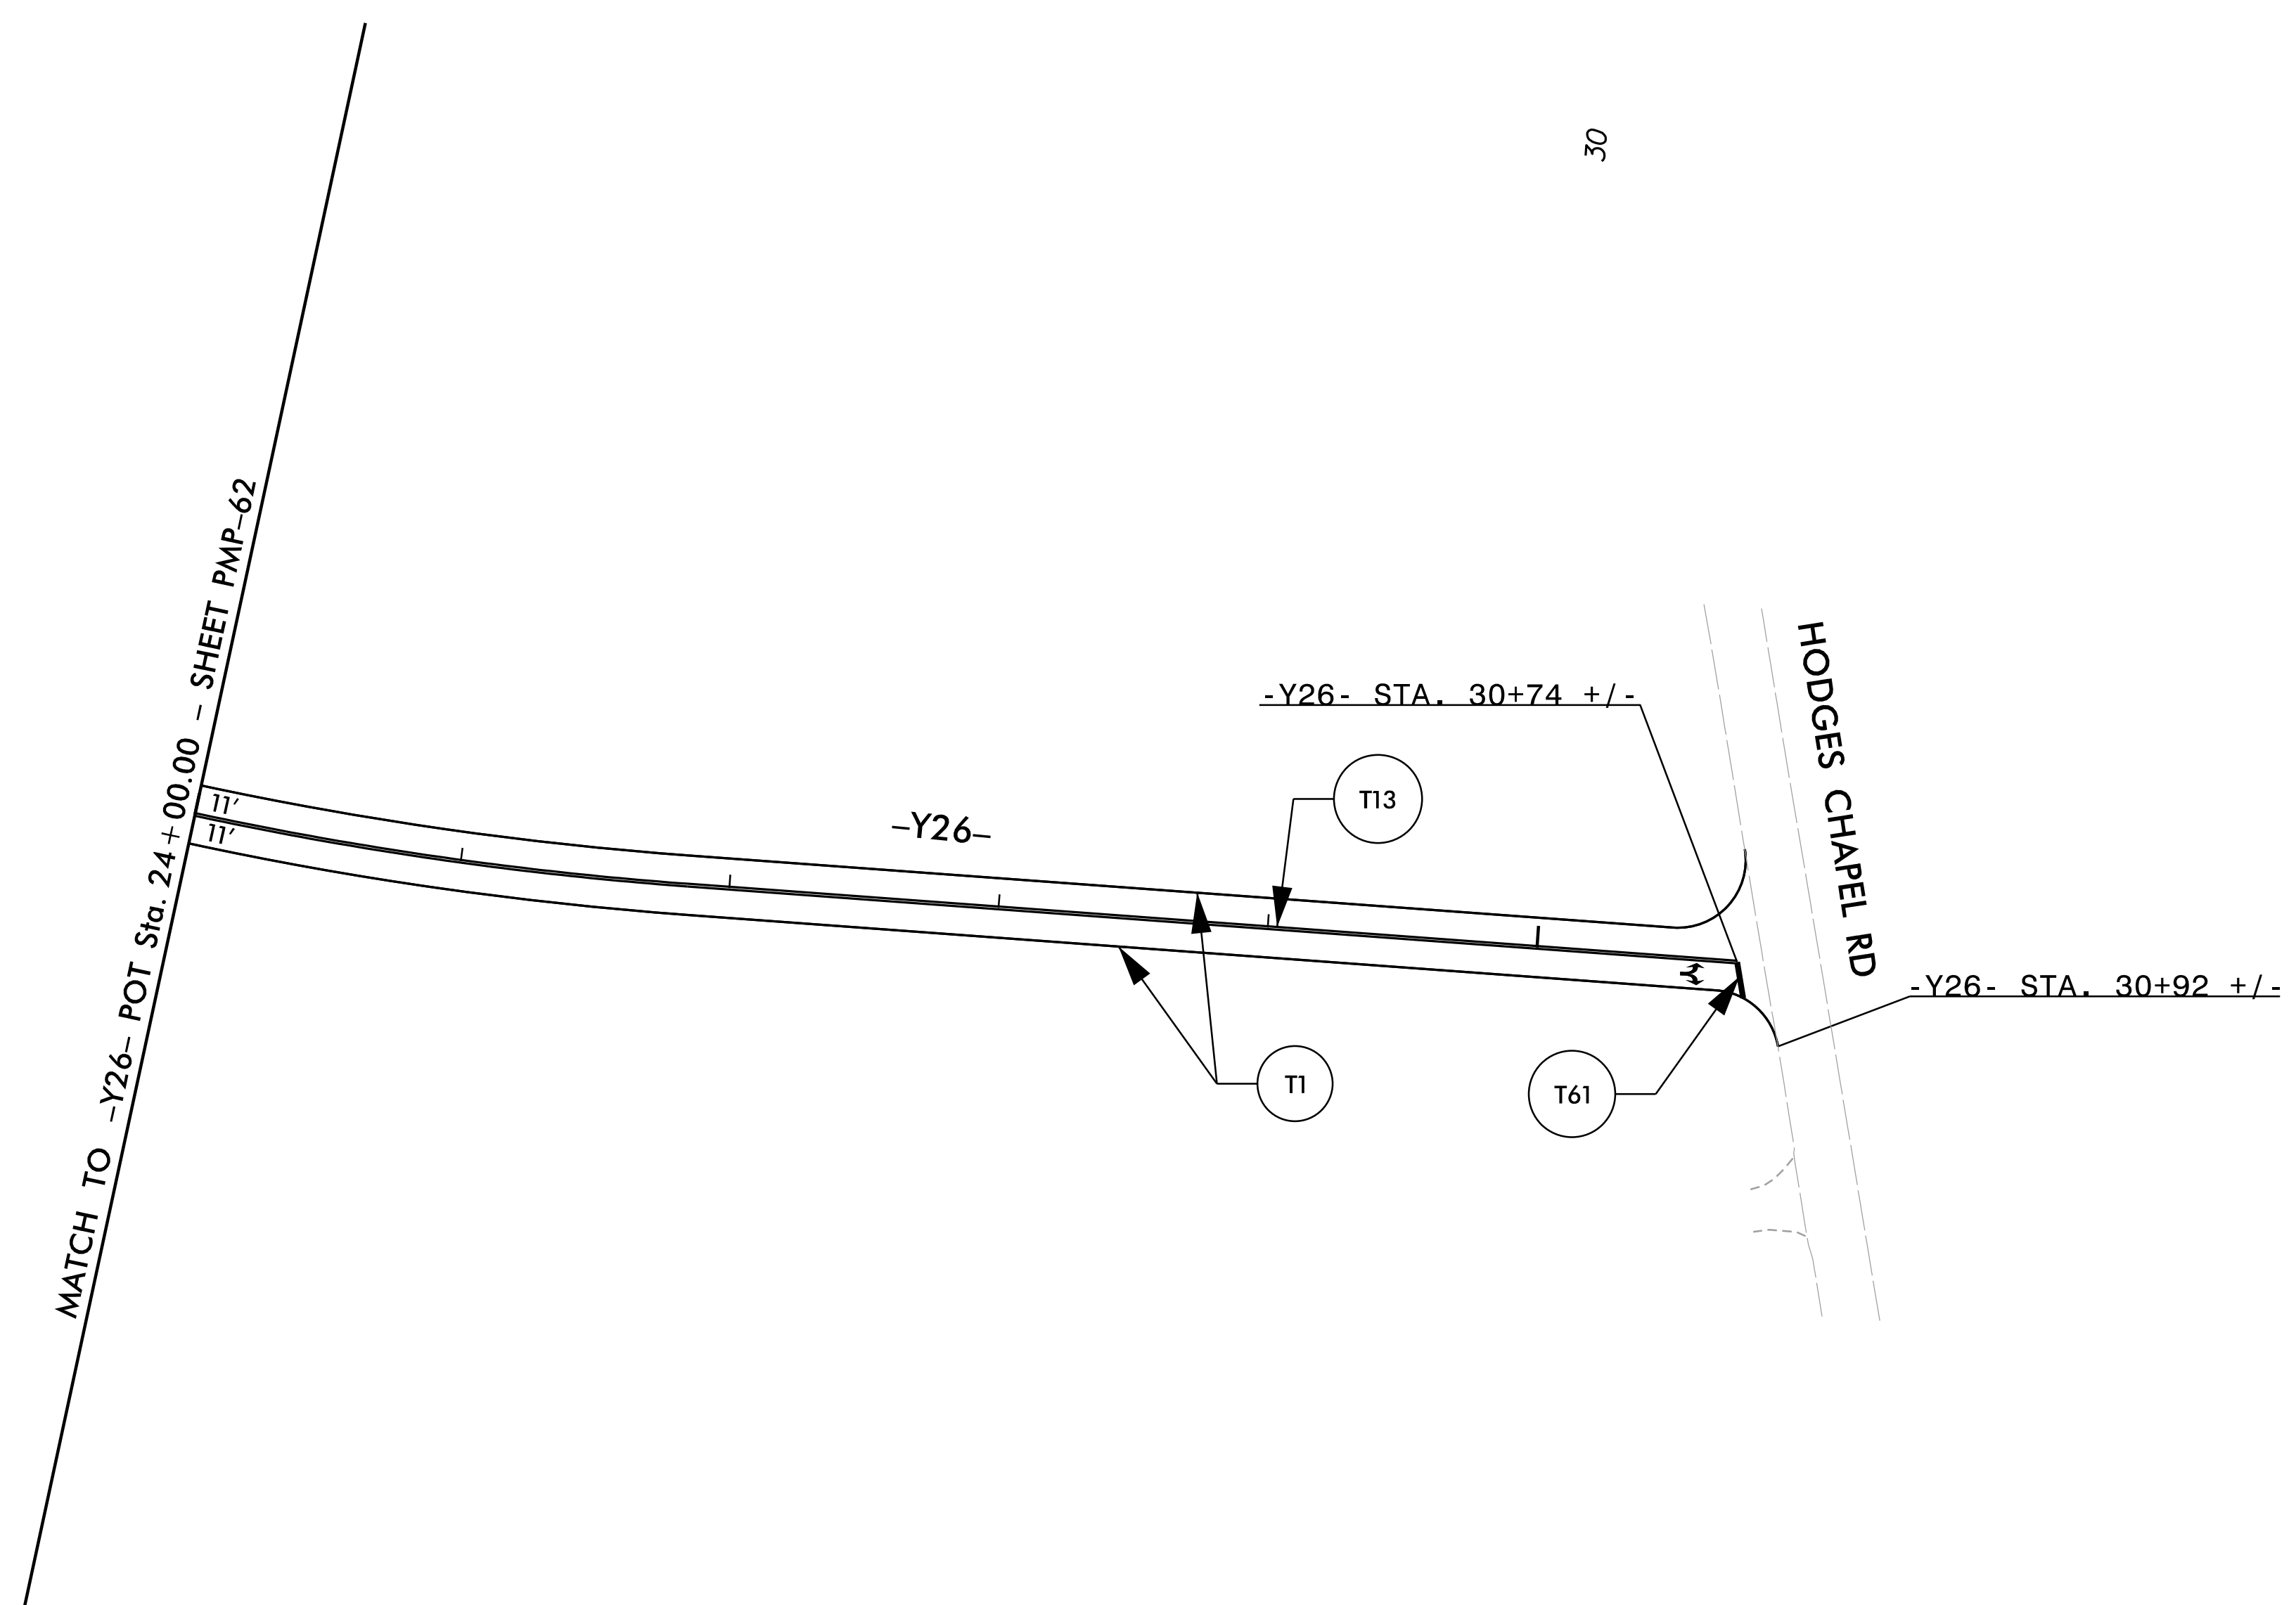
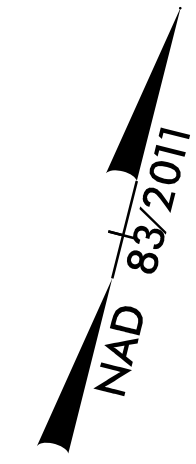



TIP NO.	SHEET NO.
I - 5883	PMP - 63
APPROVED: <i>William J. Hamilton</i> <small>PROFESSOR OF ENGINEERING</small>	
DATE: 3/15/2021	
SEAL	
	
DOCUMENT NOT CONSIDERED FINAL UNLESS ALL SIGNATURES COMPLETED	
 RAMEY KEMP ASSOCIATES <small>5808 Farington Place Raleigh, North Carolina 27609 Phone: 919-872-5115</small> <small>NC License No. C-0910 www.rameykemp.com</small>	



SYMBOL LEGEND	
	COMBO. LEFT/RIGHT ARROW

PAVEMENT MARKING DETAIL

3/15/2021
 \\15986B-1C-pmp-63.dgn
 User: Jwendt