






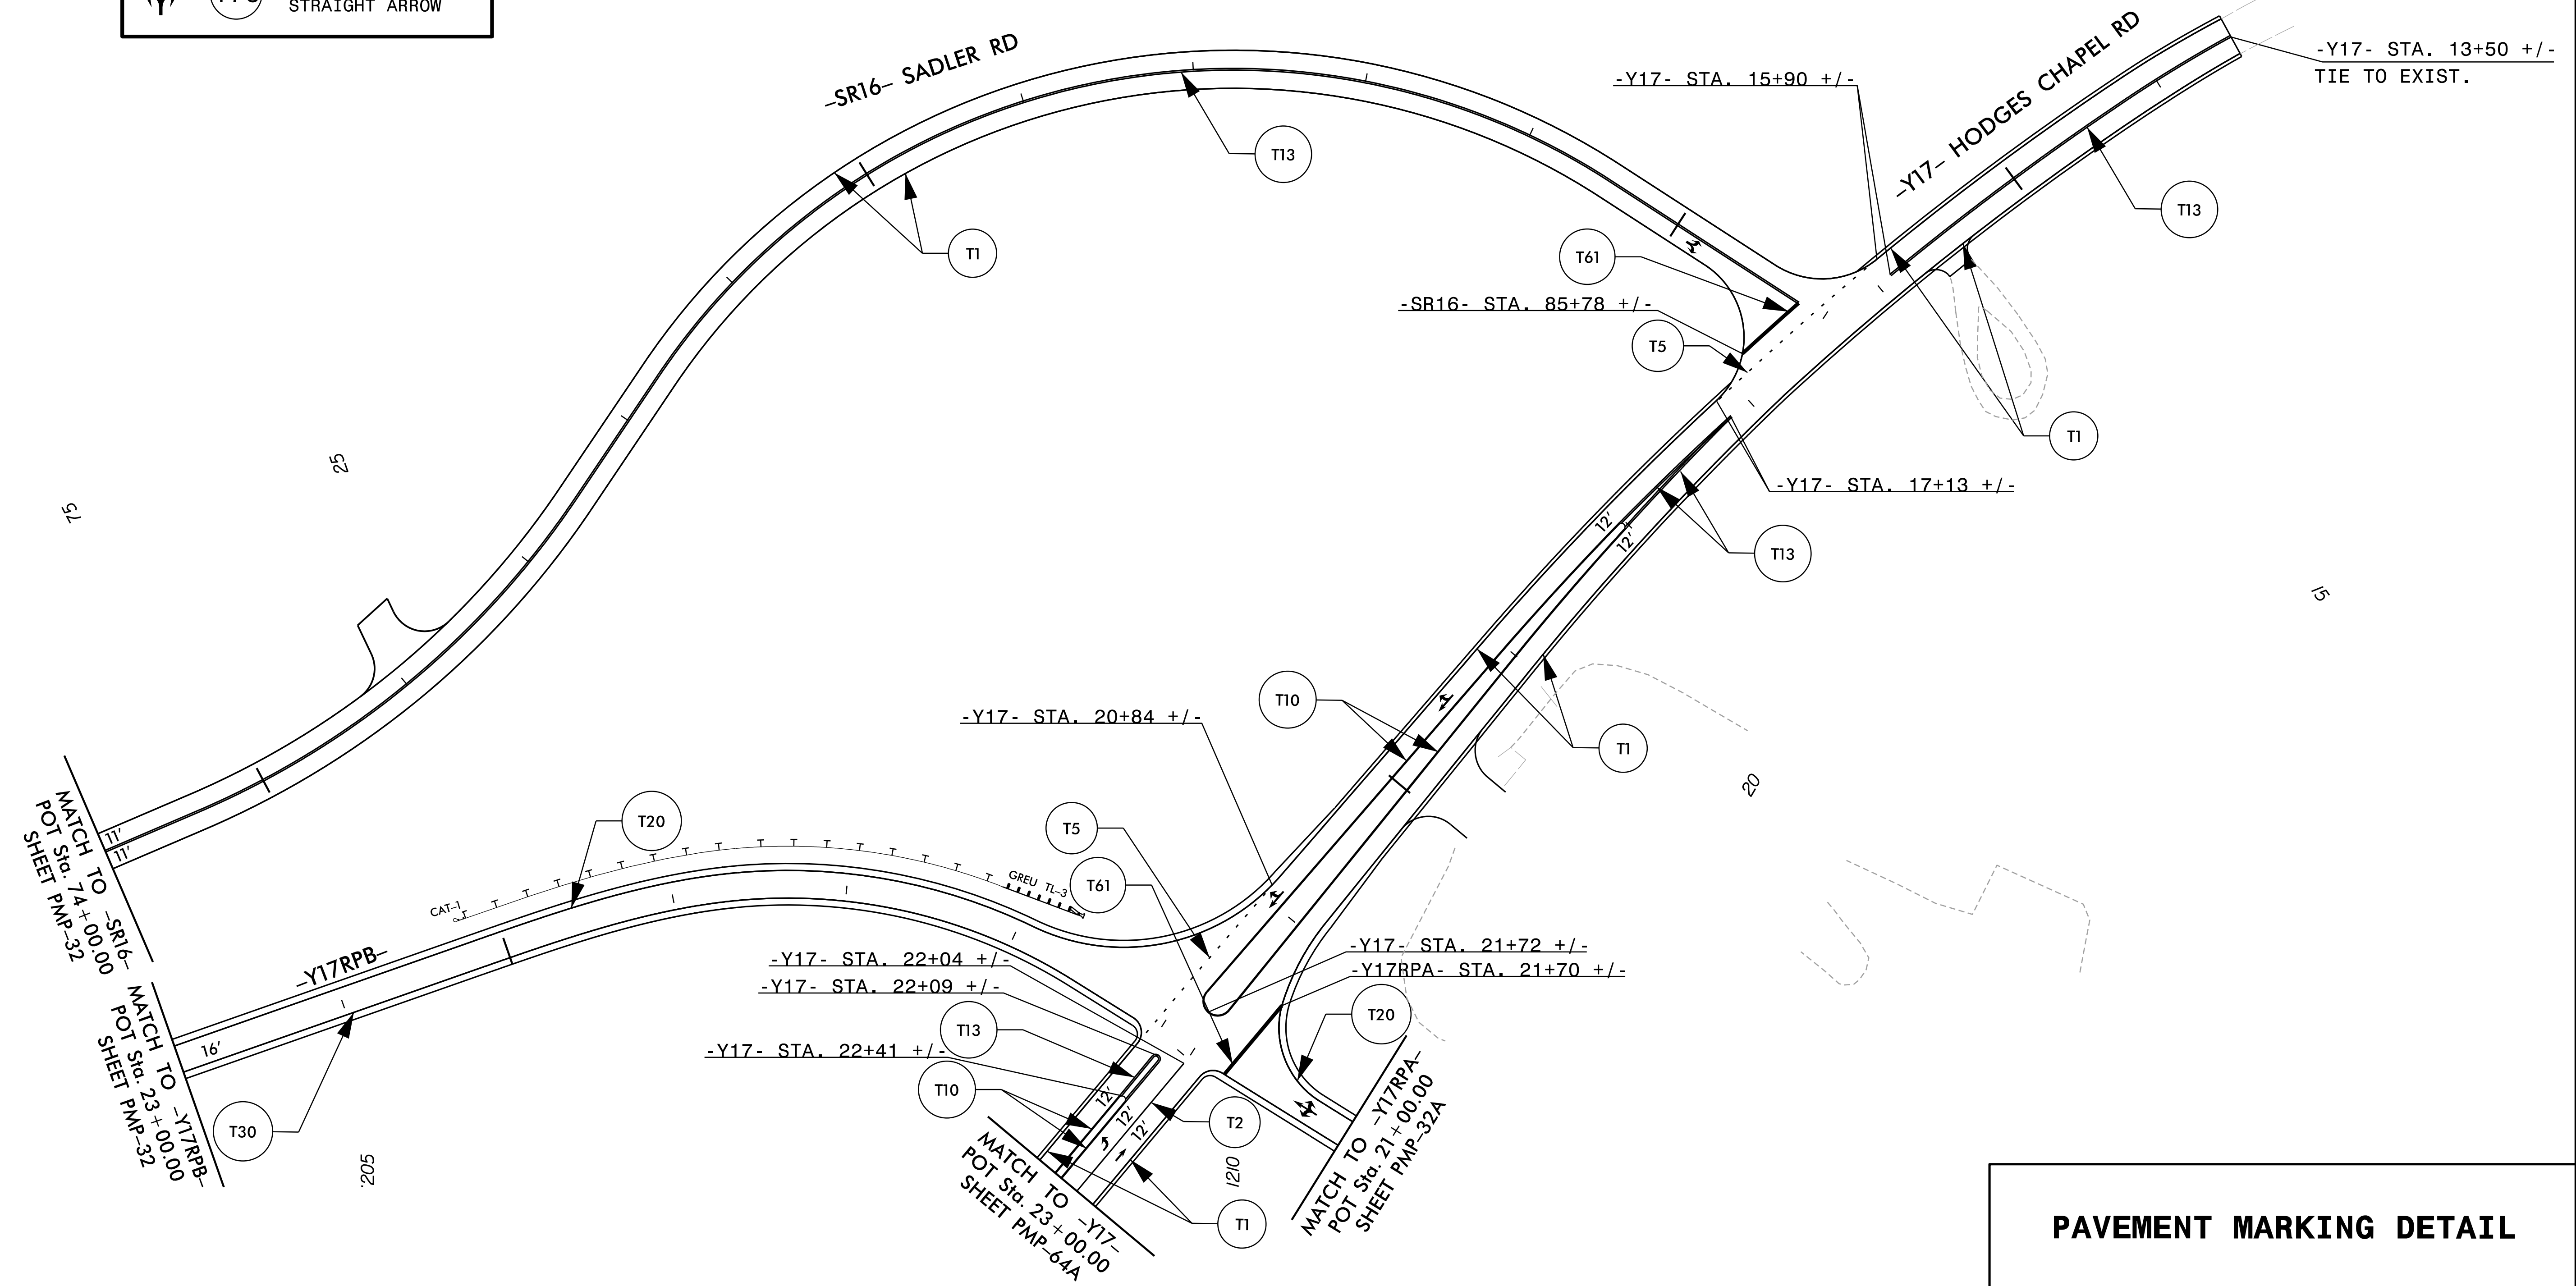
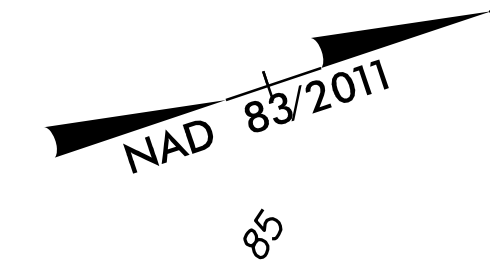


TIP NO.	SHEET NO.
I - 5883	PMP - 64
APPROVED: <i>William J. Hamilton</i> 3/15/2021	
DATE: 3/15/2021	
SEAL	
	
DOCUMENT NOT CONSIDERED FINAL UNLESS ALL SIGNATURES COMPLETED	
	
RAMEY KEMP ASSOCIATES 5808 Faringdon Place Raleigh, North Carolina 27609 Phone: 919-872-5115 NC License No. C-0910 www.rameykemp.com	

SYMBOL LEGEND	
	(T70) LEFT ARROW
	(T72) STRAIGHT ARROW
	(T74) COMBO. RIGHT/ STRAIGHT ARROW
	(T75) LEFT/RIGHT ARROW
	(T76) LEFT/RIGHT/ STRAIGHT ARROW



PAVEMENT MARKING DETAIL

3/15/2021
15986B-1C_pmp-64.dgn
User: JWendt