

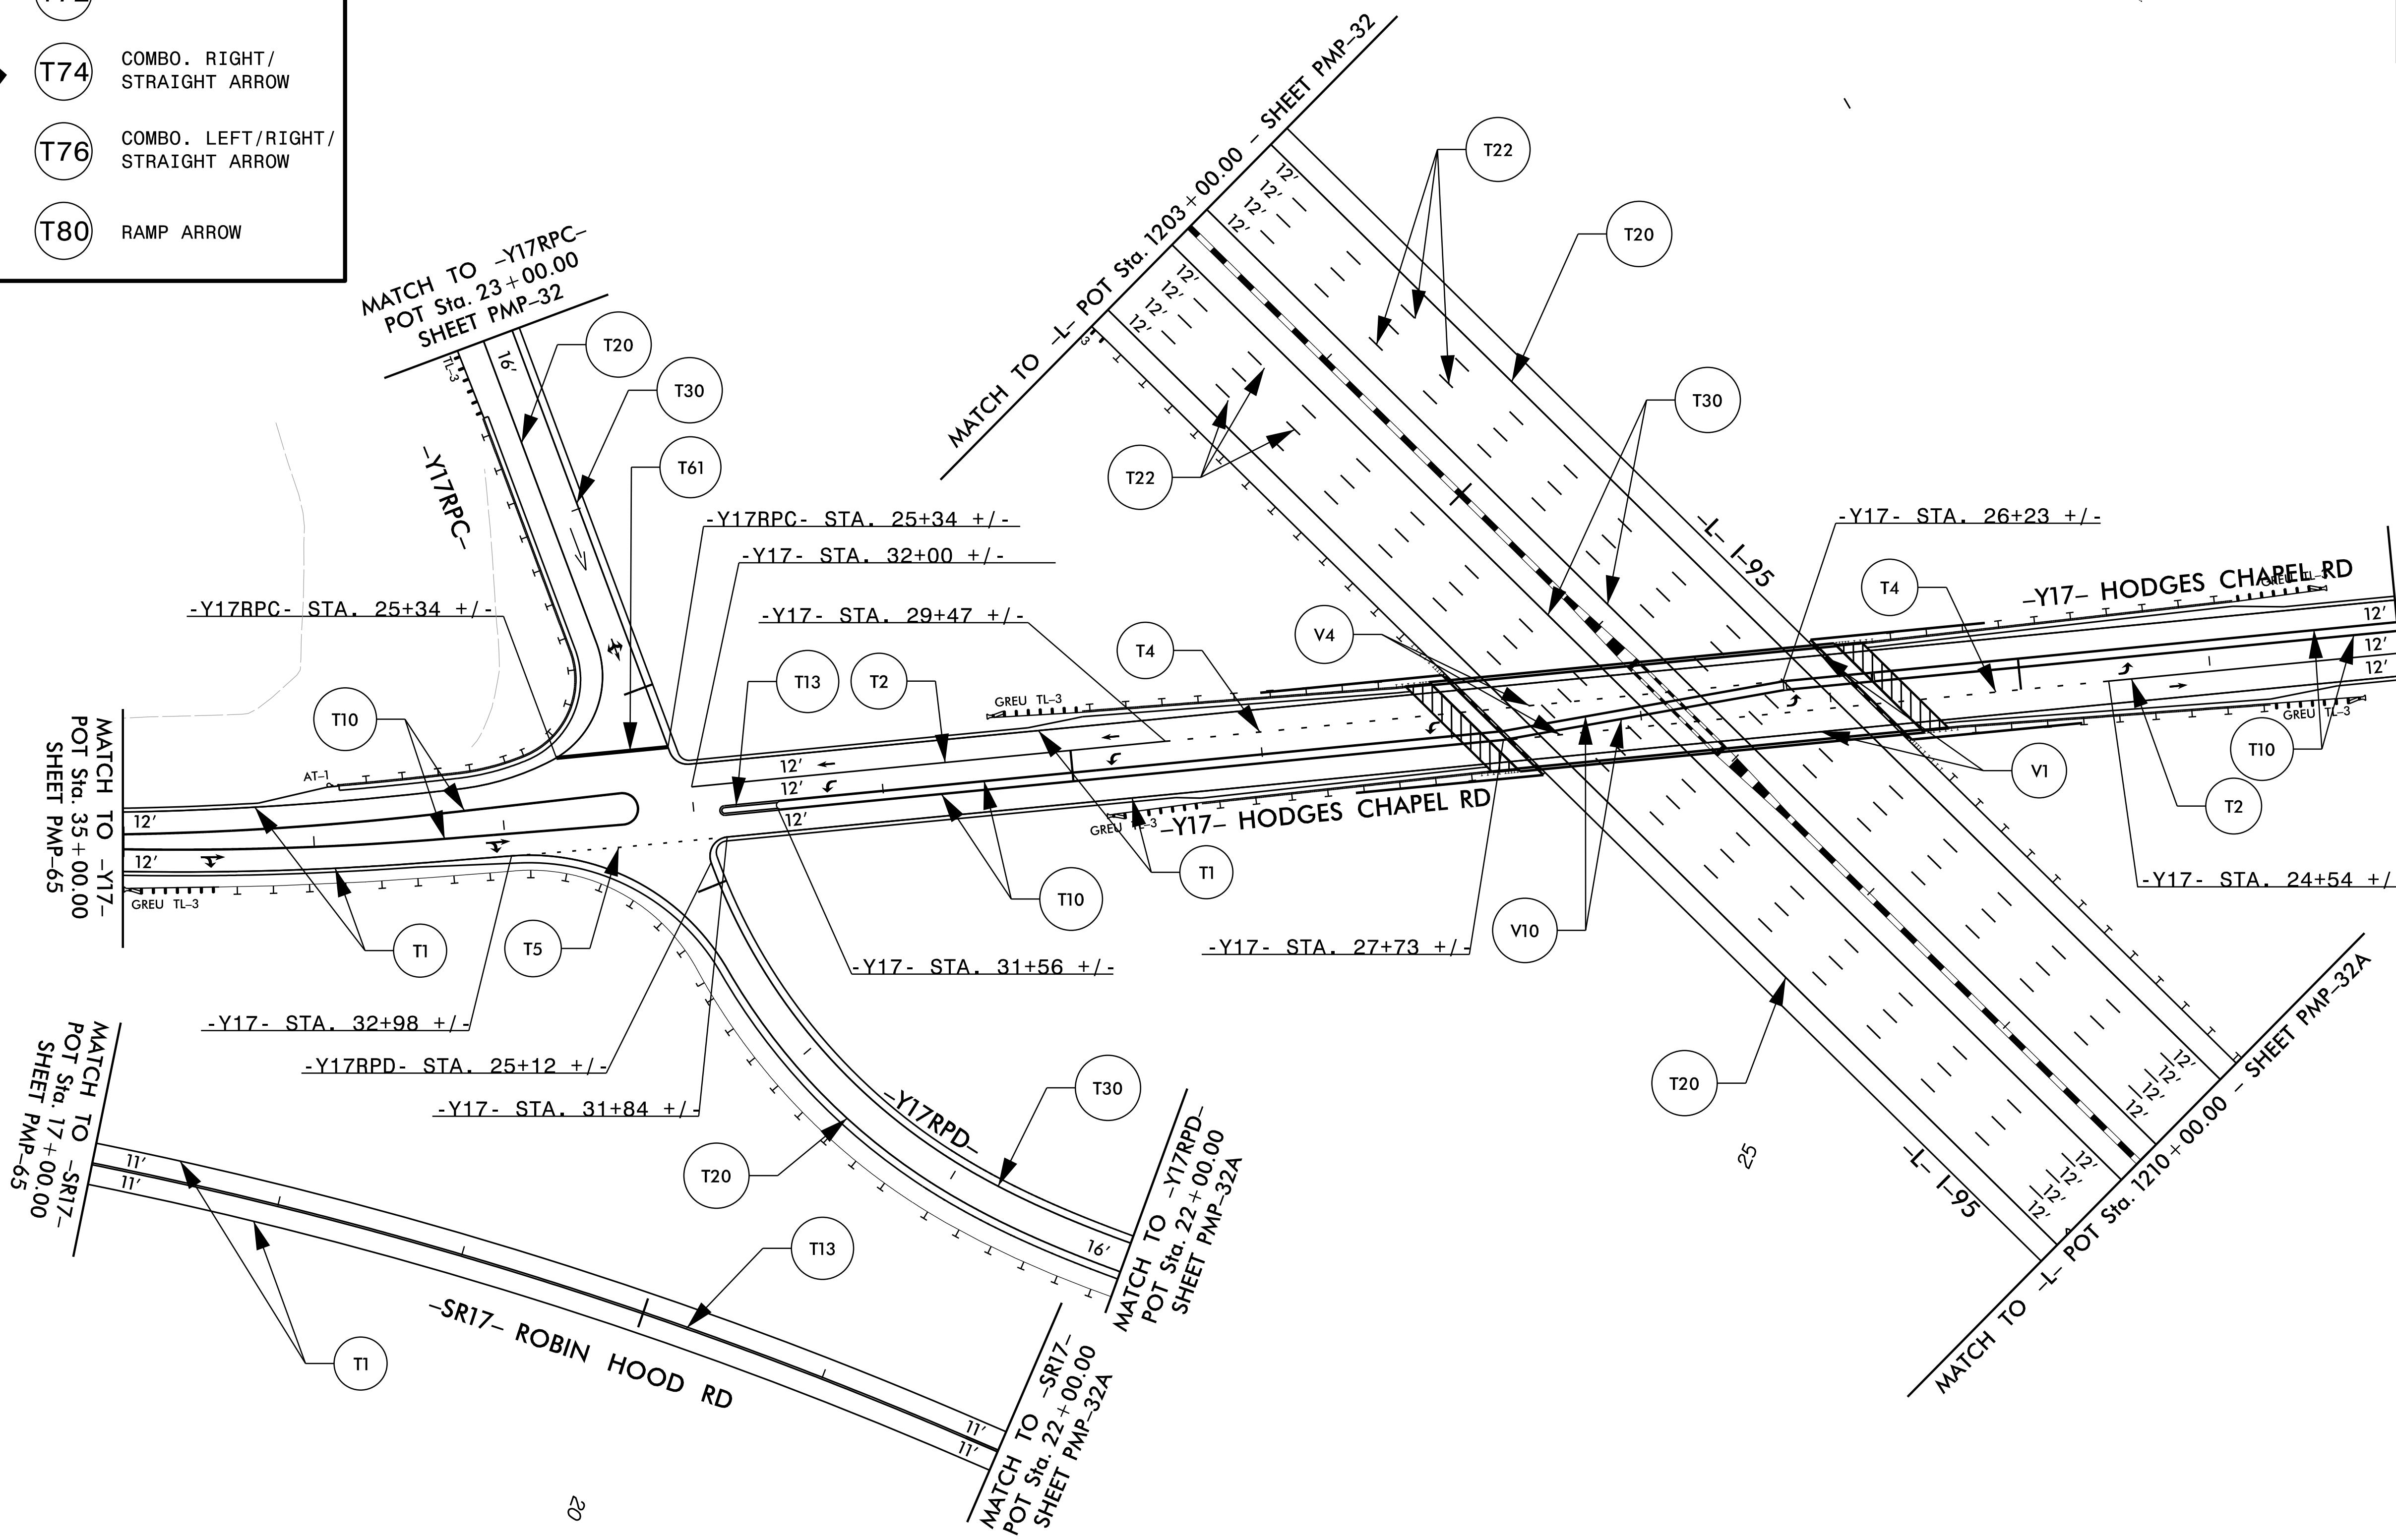
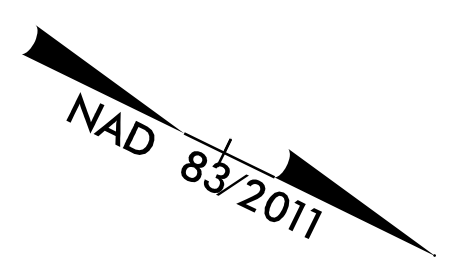


TIP NO.	SHEET NO.
I - 5883	PMP - 64A
APPROVED: <i>William J. Hamilton</i>	
DATE: 3/15/2021	
SEAL	
	
DOCUMENT NOT CONSIDERED FINAL UNLESS ALL SIGNATURES COMPLETED	
	
RAMEY KEMP ASSOCIATES 5808 Farington Place Raleigh, North Carolina 27609 Phone: 919-872-5115 NC License No. C-0910 www.rameykemp.com	

SYMBOL LEGEND	
	C70 LEFT ARROW
	T70 LEFT ARROW
	T72 STRAIGHT ARROW
	T74 COMBO. RIGHT/ STRAIGHT ARROW
	T76 COMBO. LEFT/RIGHT/ STRAIGHT ARROW
	T80 RAMP ARROW



3/15/2021  
\\15986B-1C\_pmp-64A.dgn  
User: JWendt

**PAVEMENT MARKING DETAIL**