

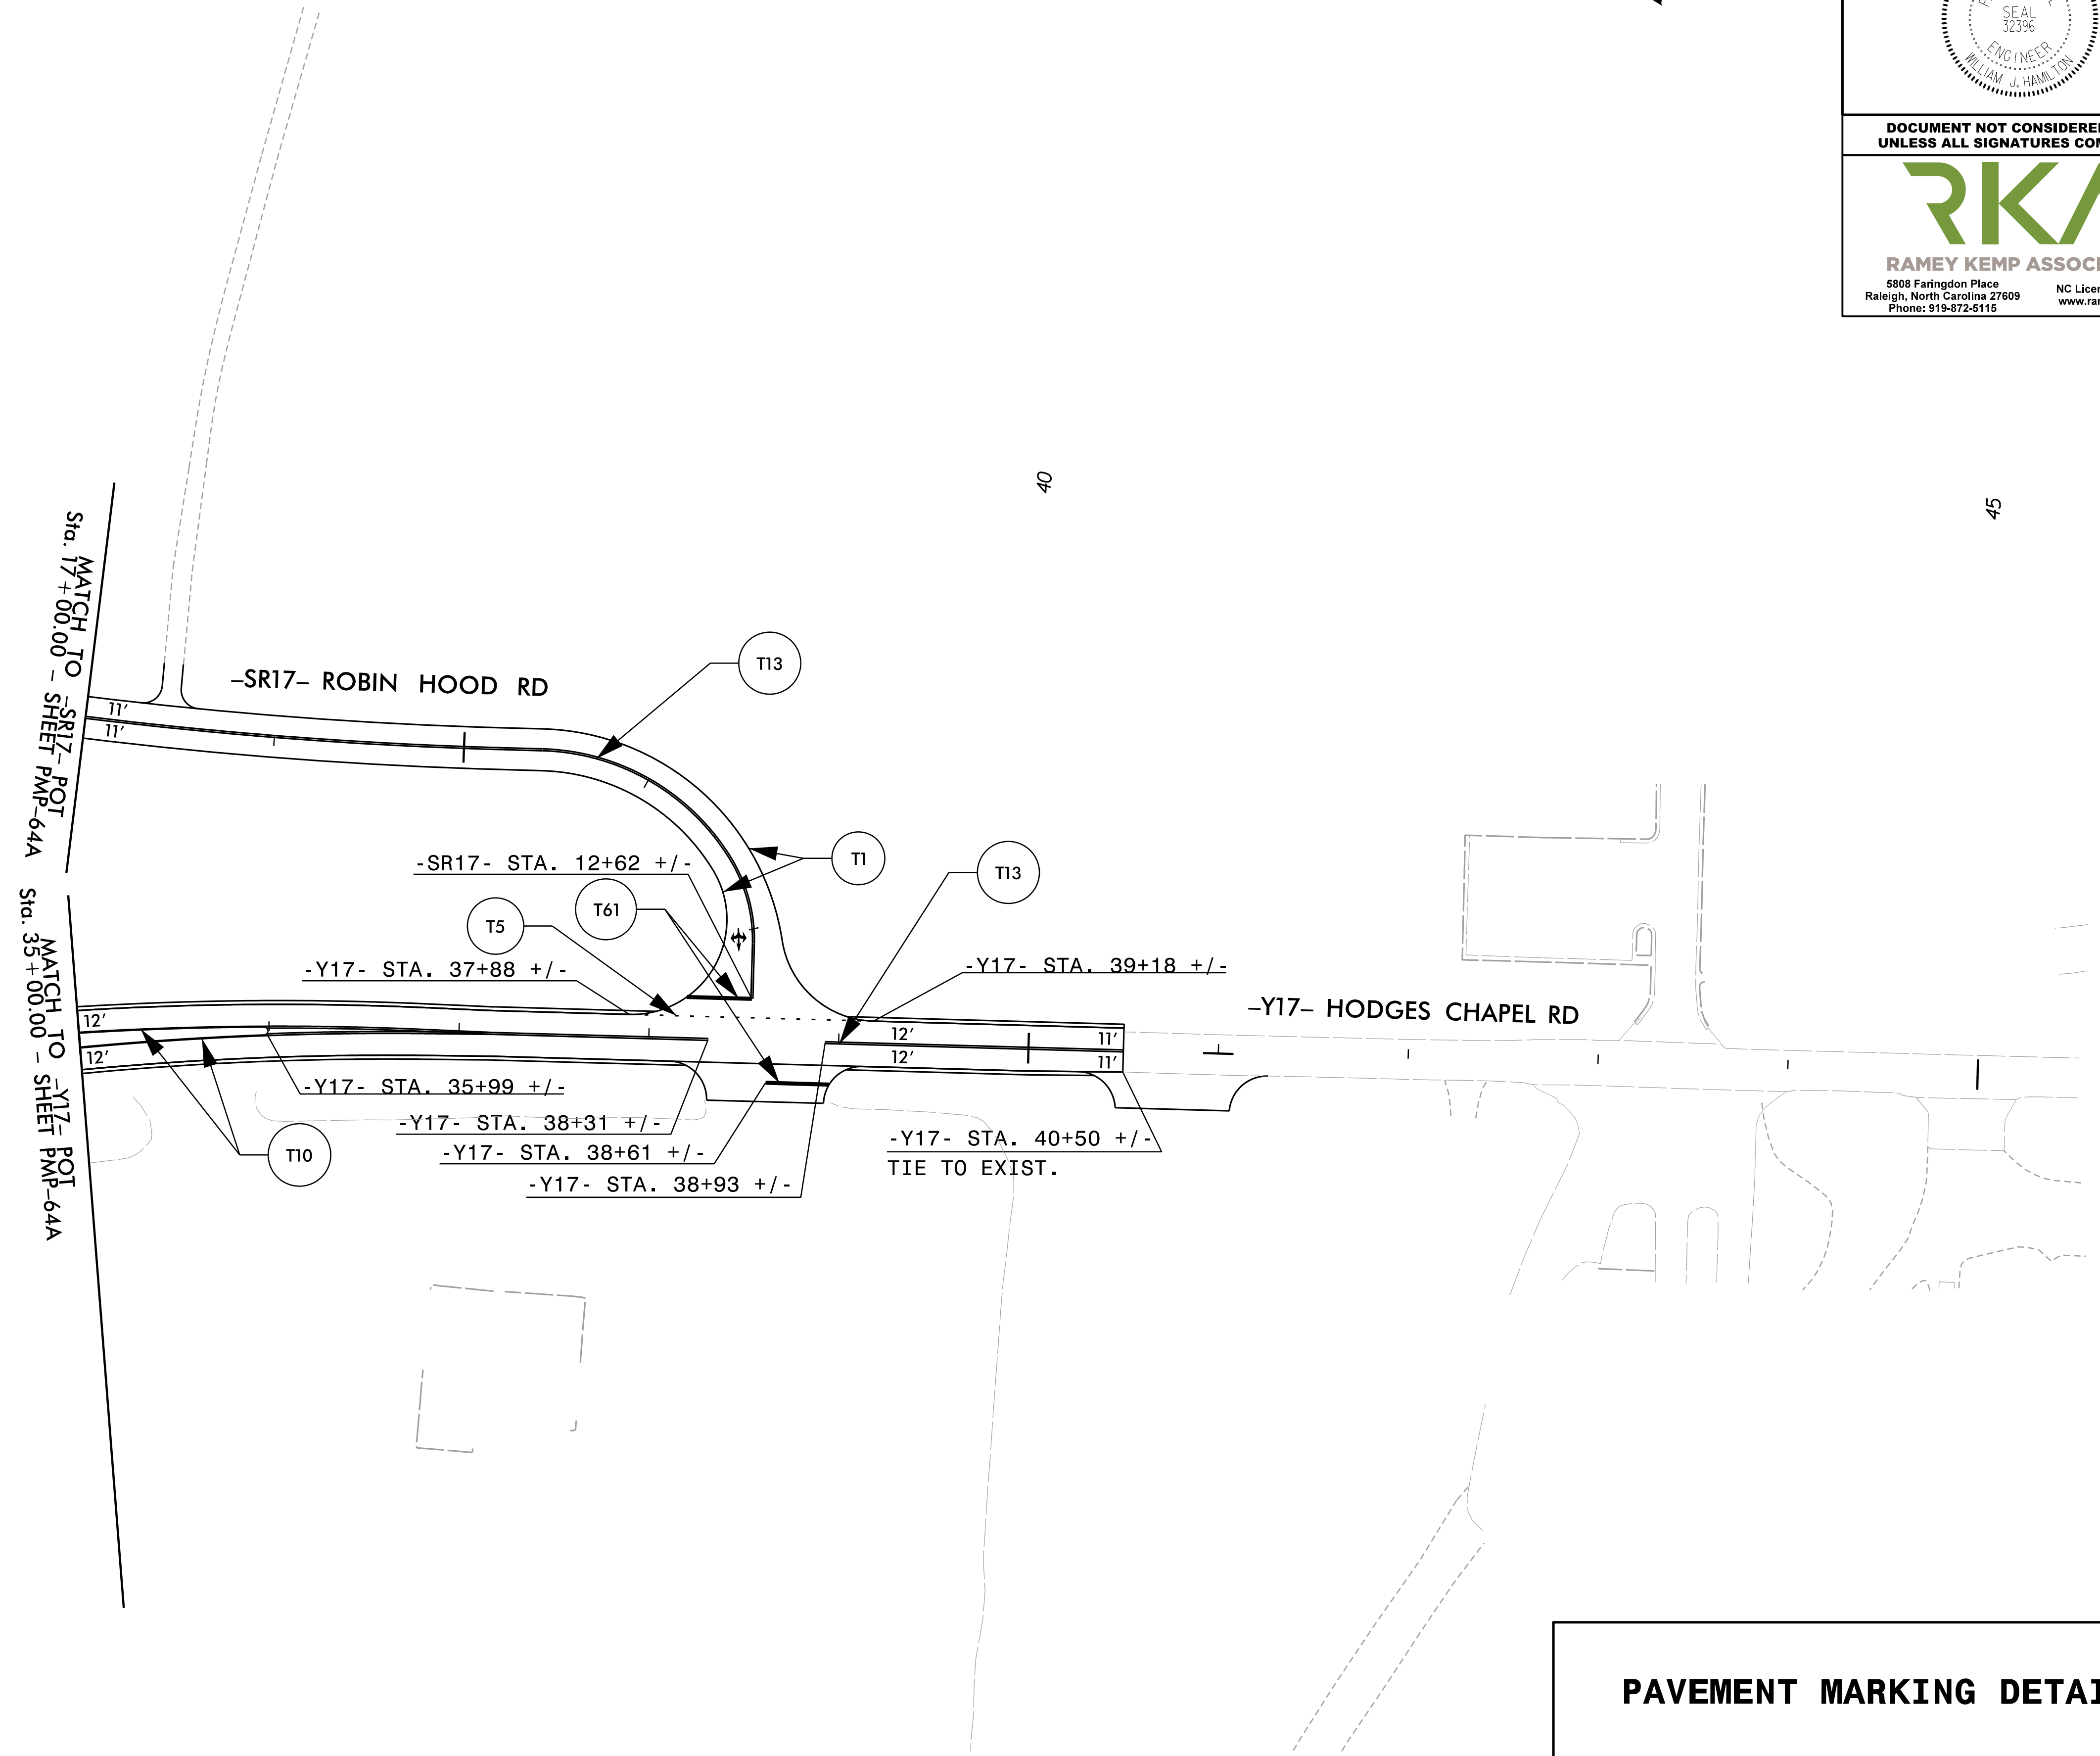
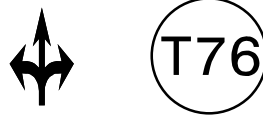


TIP NO.	SHEET NO.
I - 5883	PMP - 65
APPROVED: <i>William J. Hamilton</i> Professional Engineer No. 32396	
DATE: 3/15/2021	
SEAL	
	
DOCUMENT NOT CONSIDERED FINAL UNLESS ALL SIGNATURES COMPLETED	
	
<small>5808 Faringdon Place Raleigh, North Carolina 27609 Phone: 919-872-5115</small>	

NAD 83/2011



SYMBOL LEGEND	
	COMBO. LEFT/RIGHT/ STRAIGHT ARROW

PAVEMENT MARKING DETAIL

3/15/2021 11:15:56 AM User: J.Wendt