

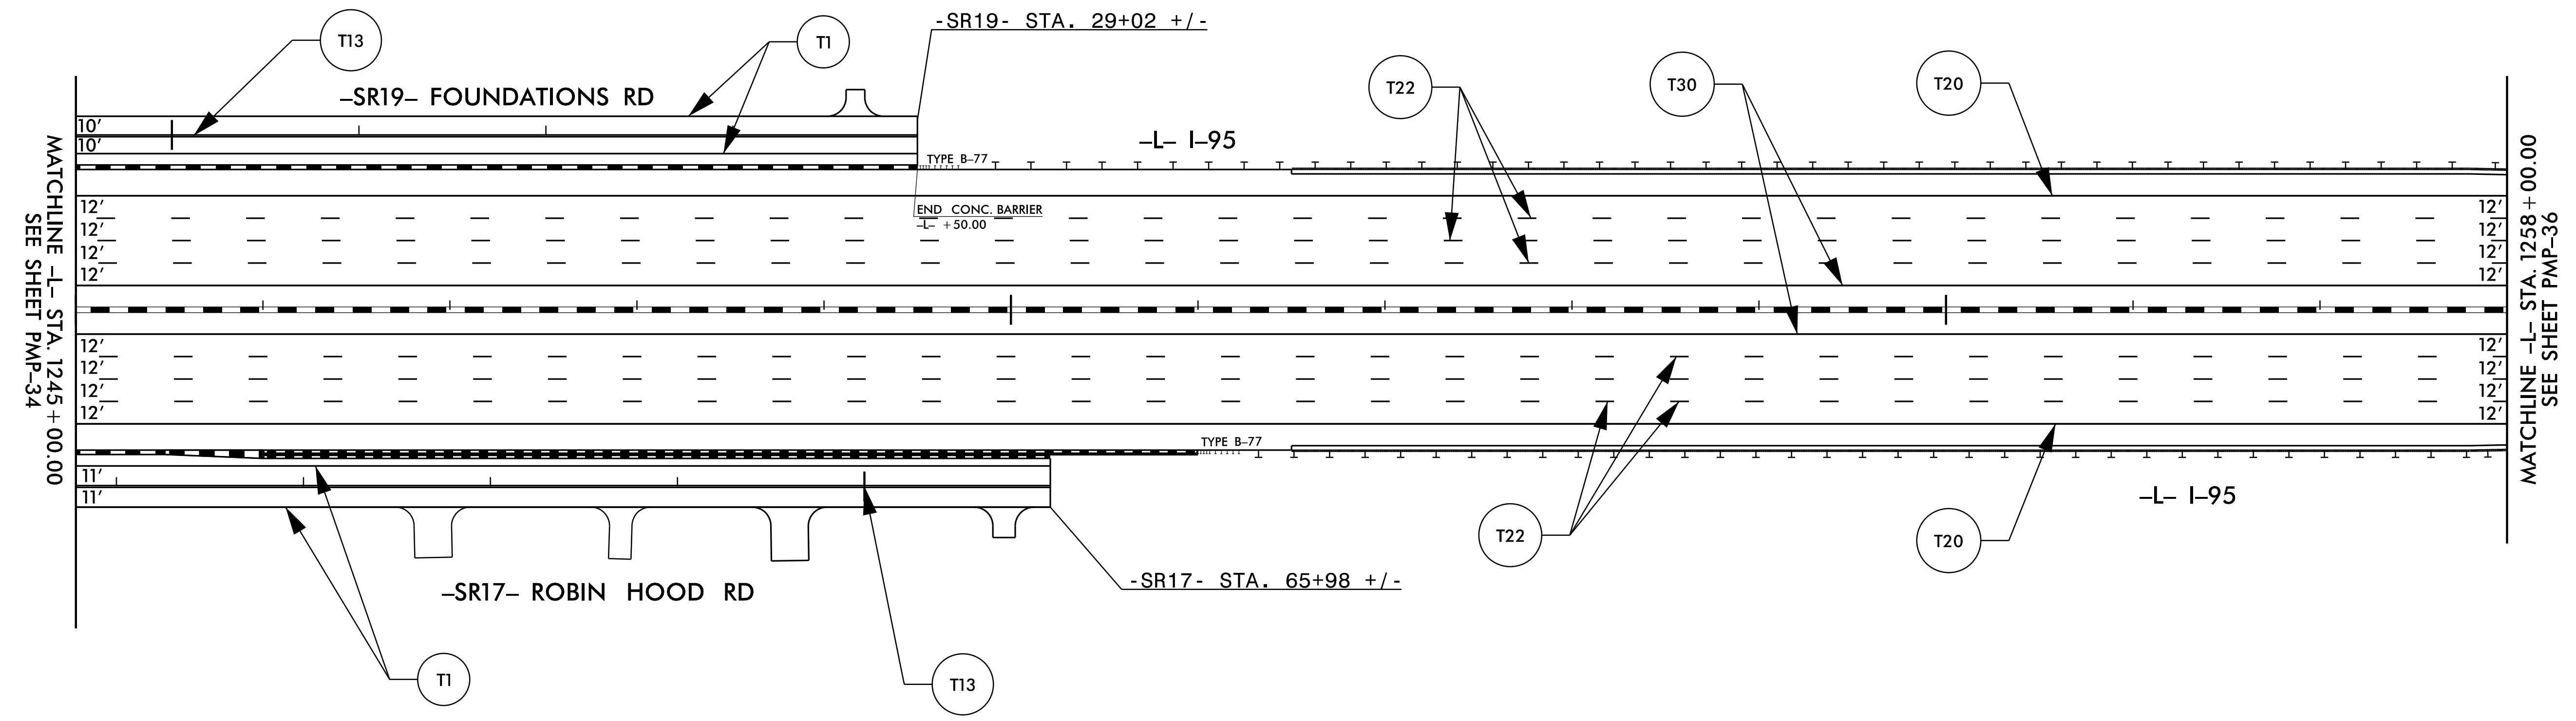


TIP NO. I - 5986B	SHEET NO. PMP - 35
APPROVED: <i>William J. Hamilton</i> <small>AS25007468454</small>	
DATE: 3/15/2021	
SEAL 	
DOCUMENT NOT CONSIDERED FINAL UNLESS ALL SIGNATURES COMPLETED	
 RAMEY KEMP ASSOCIATES <small>5808 Faringdon Place Raleigh, North Carolina 27609 Phone: 919-872-5115</small>	



25

1250

1255

65

65

3/15/2021
 I:\15986B\1C_pmp-35.dgn
 User: J.Wendt

PAVEMENT MARKINGS