

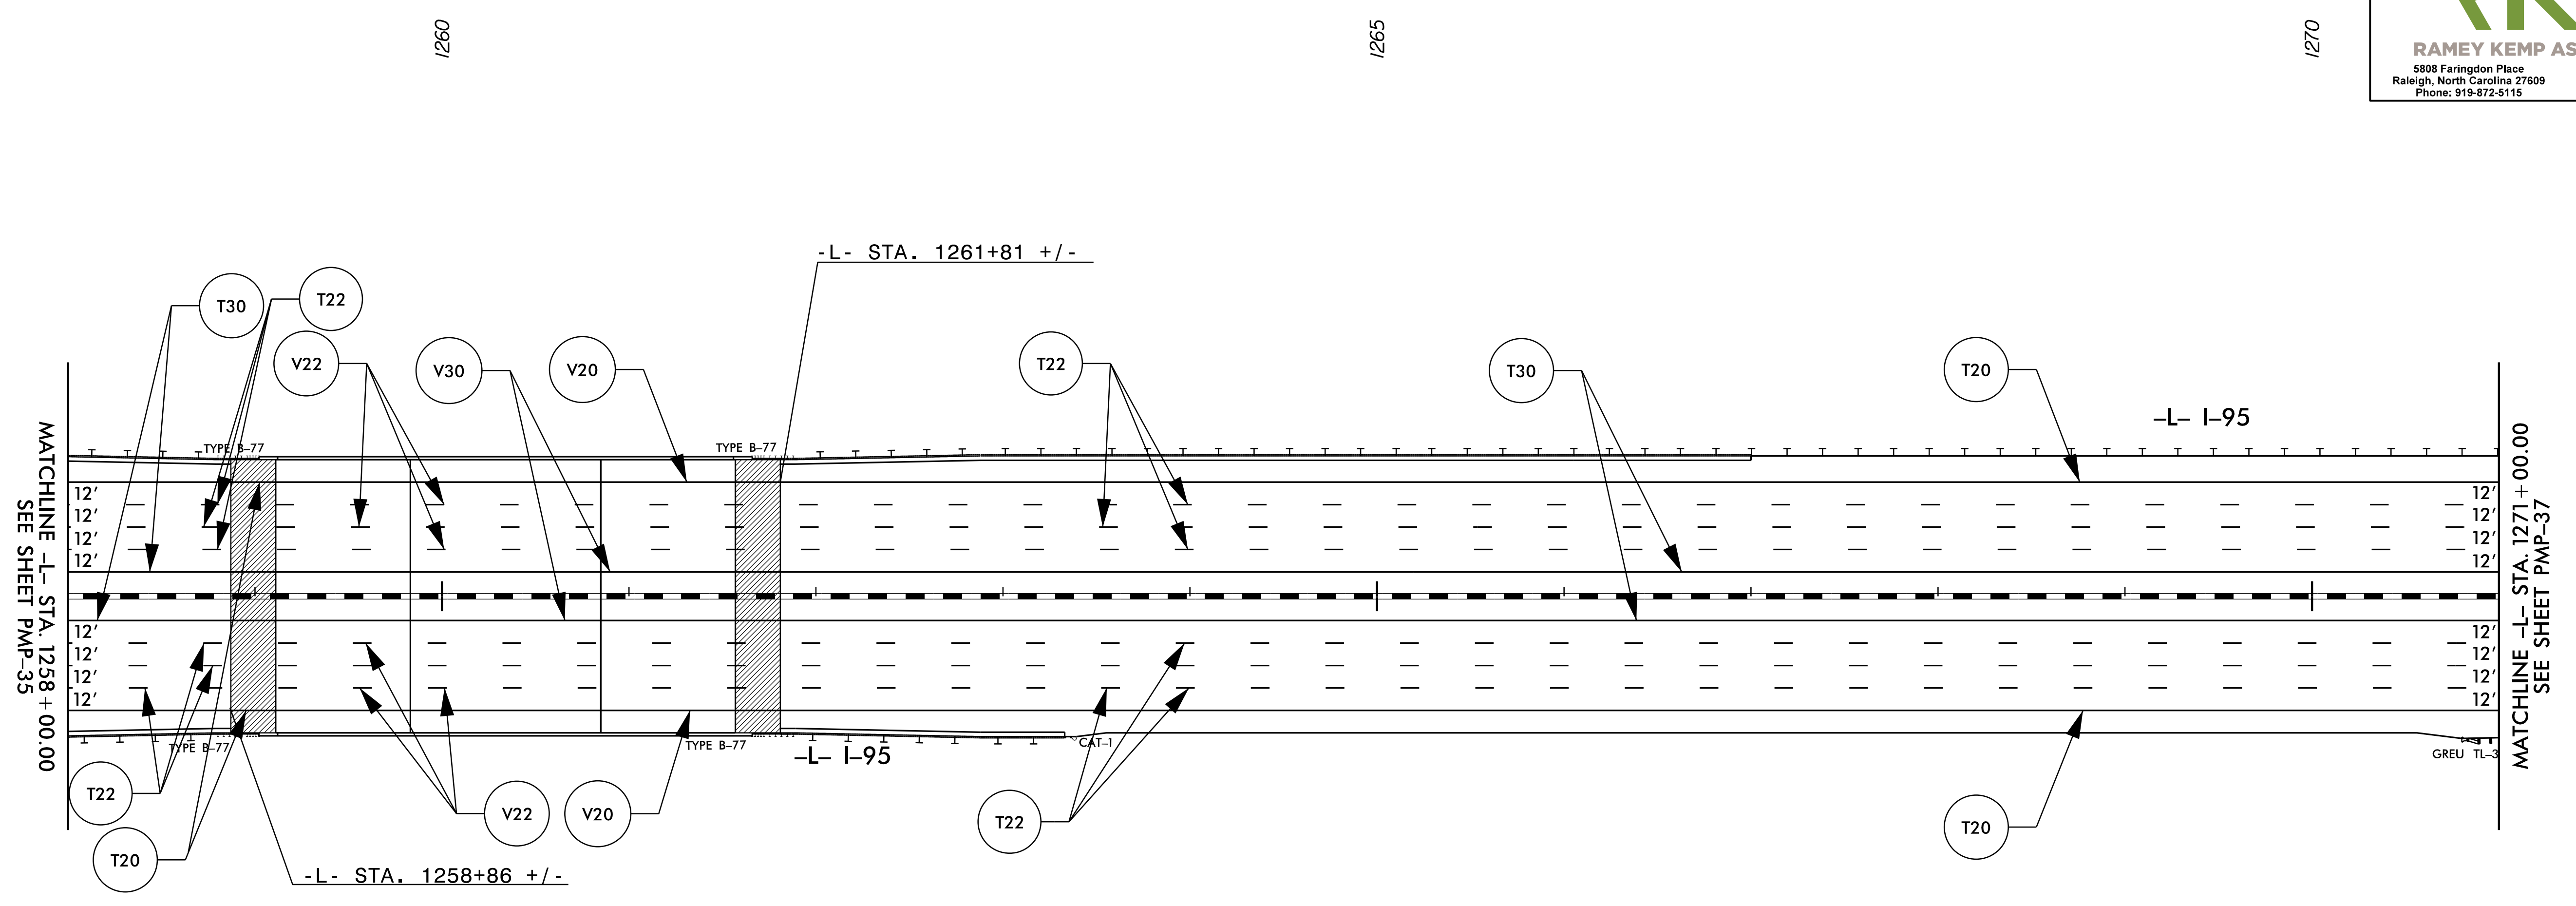


TIP NO. I - 5986B	SHEET NO. PMP - 36
APPROVED: <i>William J. Hamilton</i> <small>AC590070468484</small>	
DATE: 3/15/2021	
SEAL 	
DOCUMENT NOT CONSIDERED FINAL UNLESS ALL SIGNATURES COMPLETED	
 RKA RAMEY KEMP ASSOCIATES <small>5808 Faringdon Place Raleigh, North Carolina 27609 Phone: 919-872-5115</small>	



3/15/2021
I:\15986B\1C_pmp-36.dgn
User: Jwendt

PAVEMENT MARKINGS