

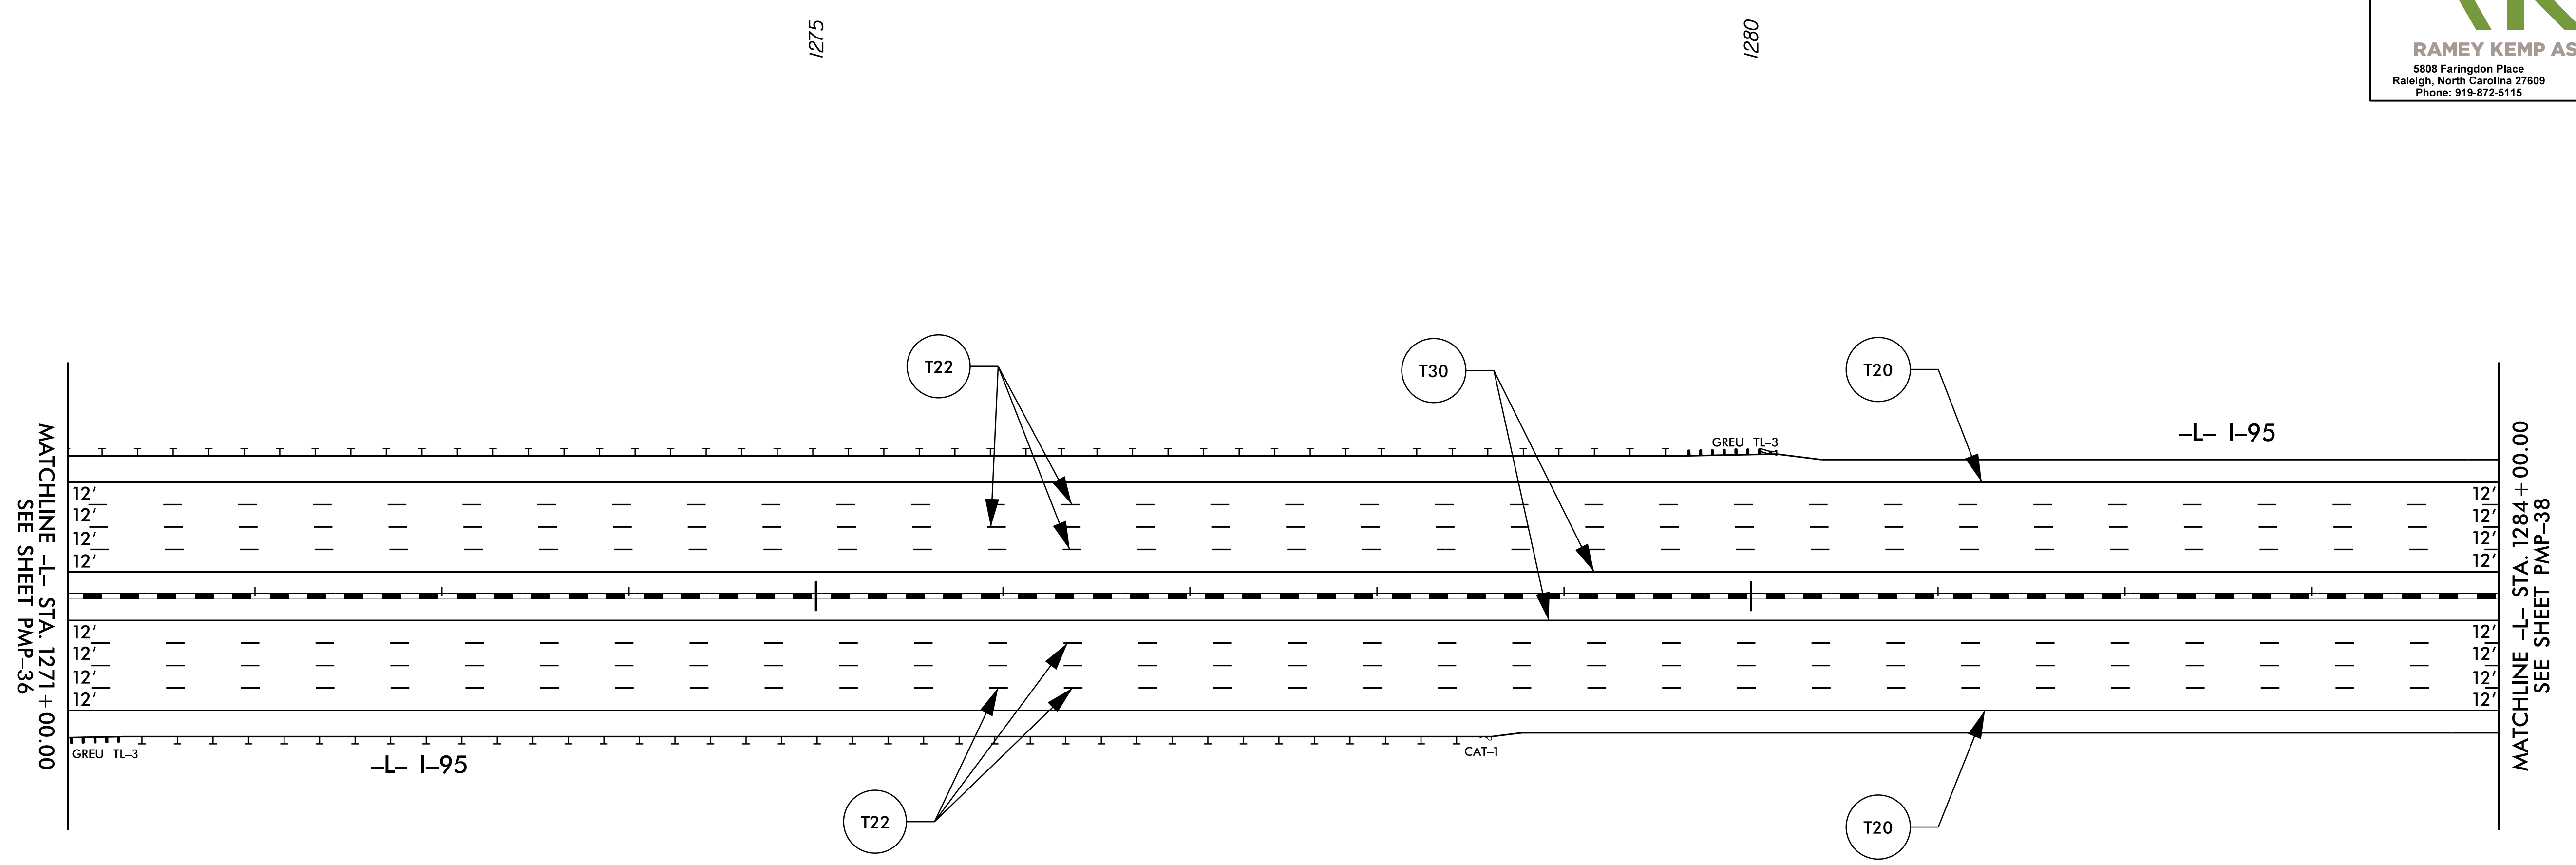


TIP NO. I - 5986B	SHEET NO. PMP - 37
APPROVED: <i>William J. Hamilton</i> <small>AD5900704848484</small>	
DATE: 3/15/2021	
SEAL 	
DOCUMENT NOT CONSIDERED FINAL UNLESS ALL SIGNATURES COMPLETED	
 RAMEY KEMP ASSOCIATES <small>5808 Faringdon Place Raleigh, North Carolina 27609 Phone: 919-872-5115</small> <small>NC License No. C-0910 www.rameykemp.com</small>	



3/15/2021 11:15:58 AM I:\15986B\1C_pmp-37.dgn User: J.Wendt

PAVEMENT MARKINGS