

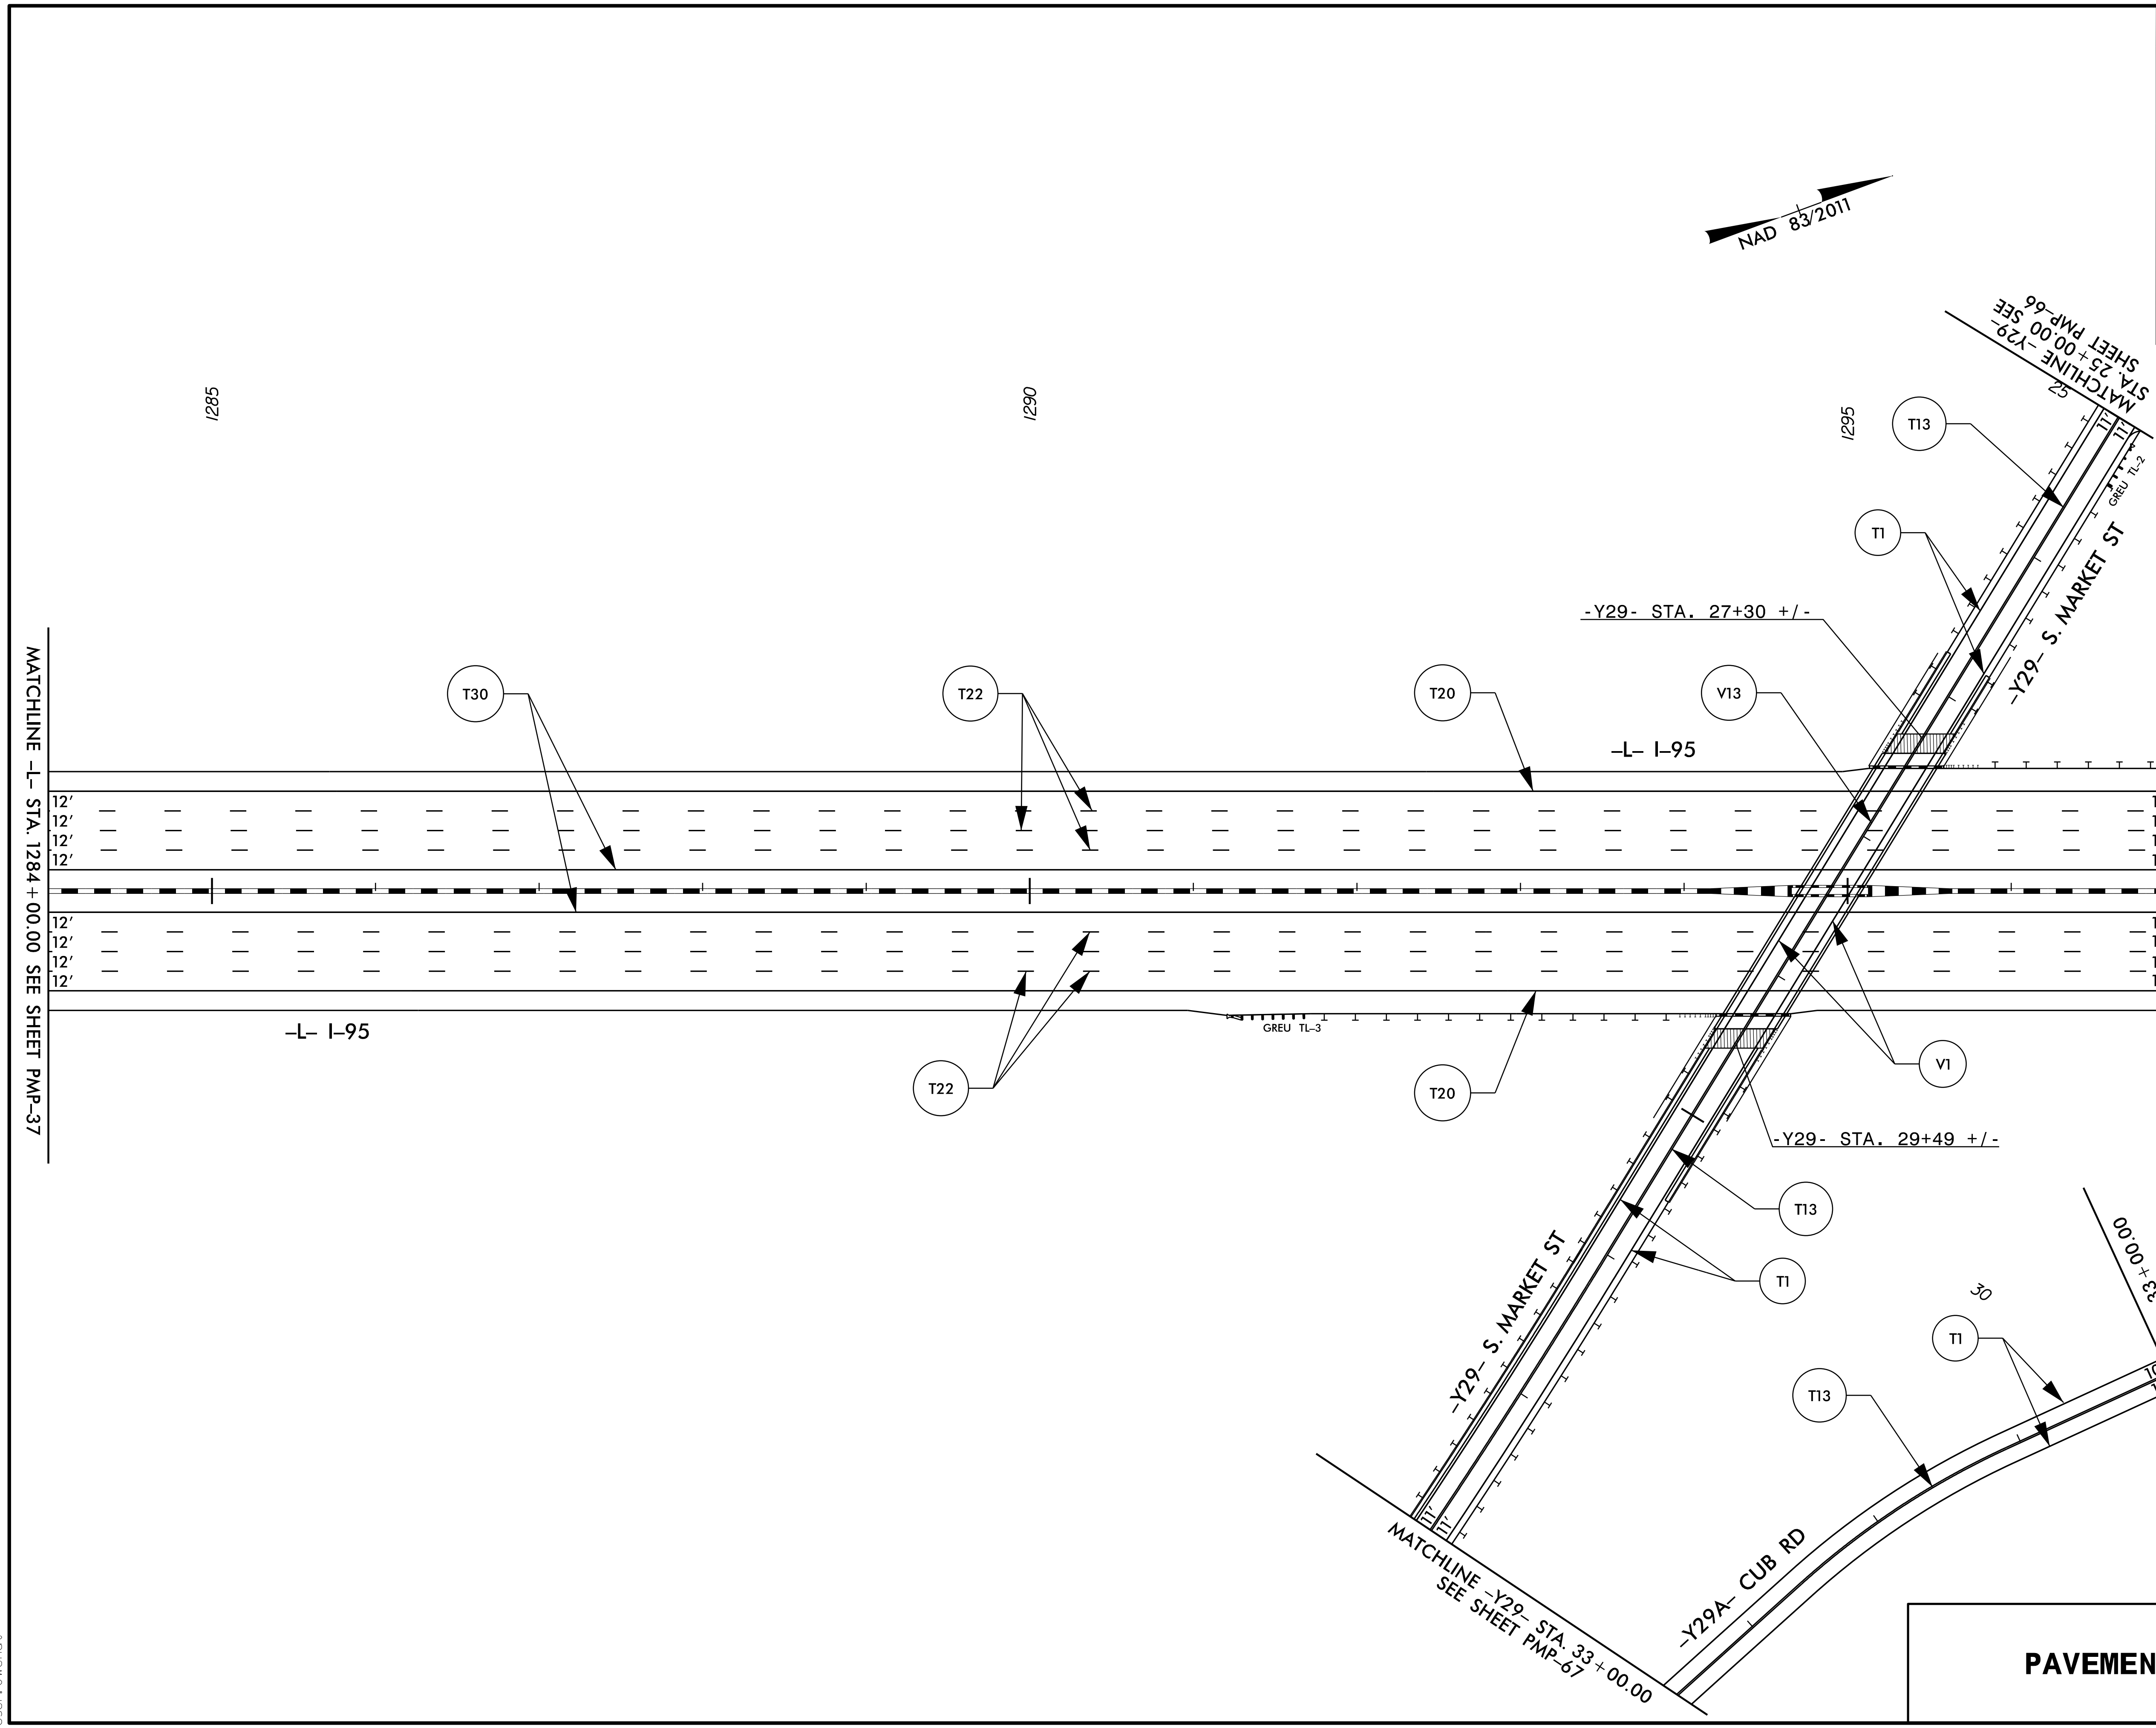


TIP NO. I - 5986B	SHEET NO. PMP - 38
APPROVED: <i>William J. Hamilton</i> AS0007046484	
DATE: 3/15/2021	
SEAL 	
DOCUMENT NOT CONSIDERED FINAL UNLESS ALL SIGNATURES COMPLETED	
 RAMEY KEMP ASSOCIATES 5808 Faringdon Place Raleigh, North Carolina 27609 Phone: 919-872-5115 NC License No. C-0910 www.rameykemp.com	



PAVEMENT MARKINGS

3/15/2021
 I:\15986B\1C_pmp-38.dgn
 User: JWendt