

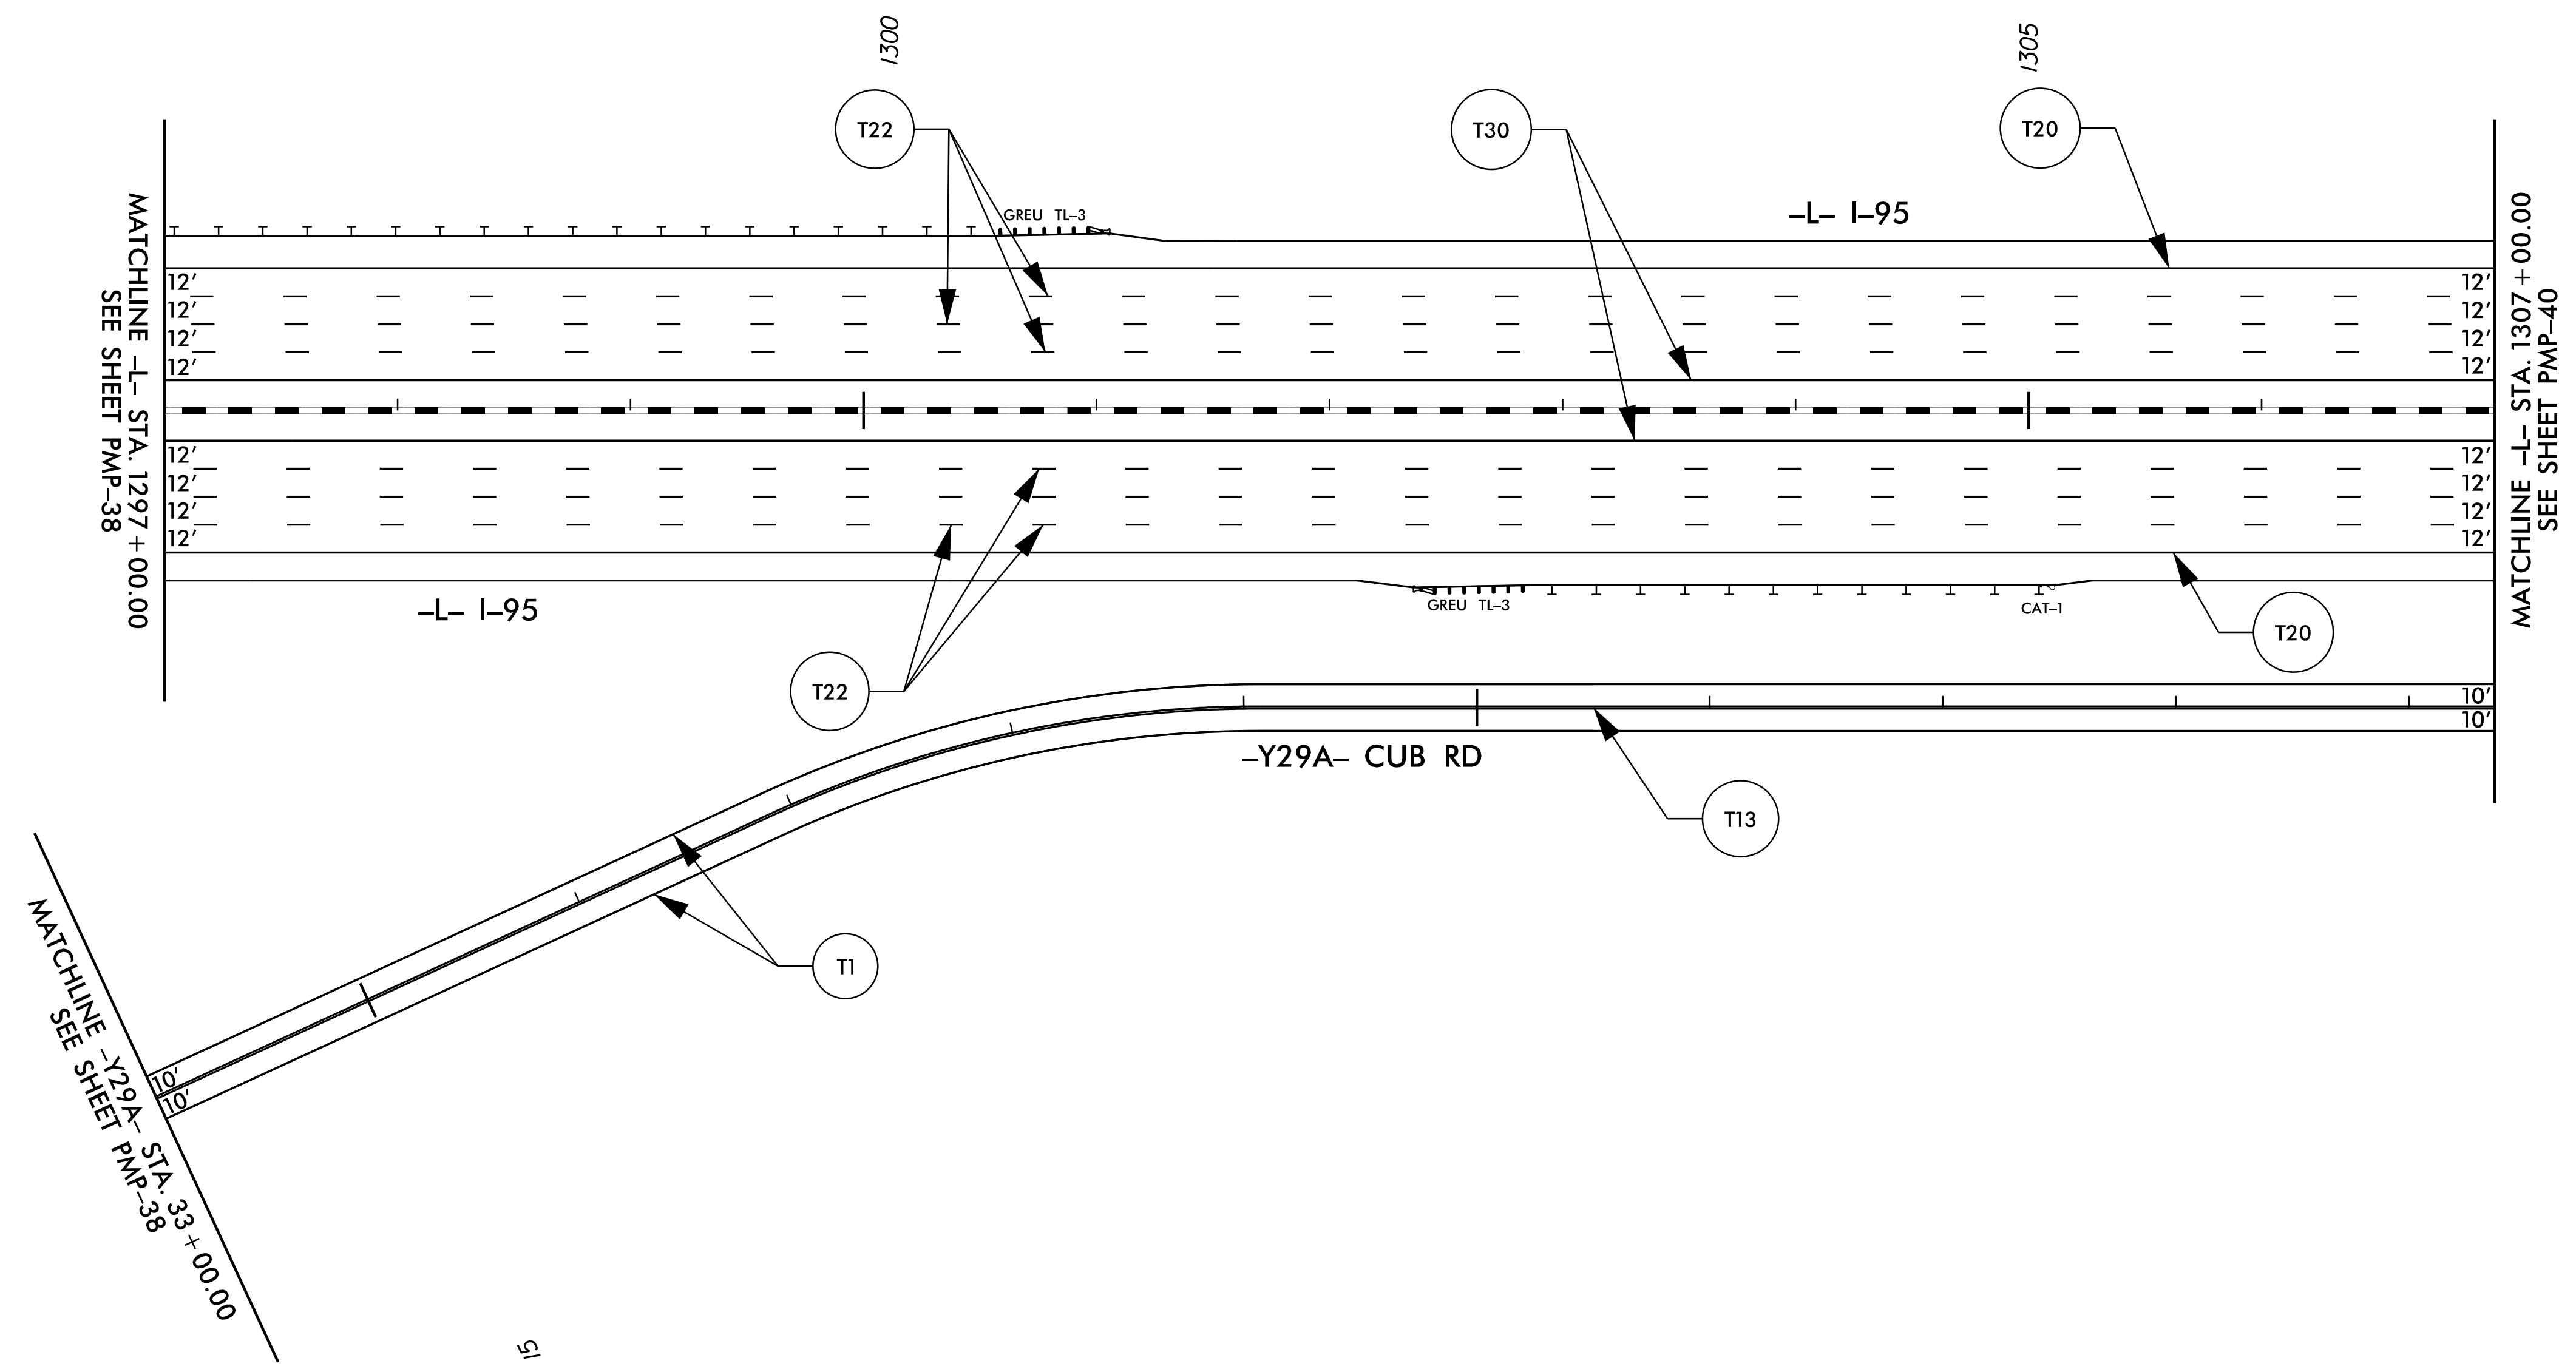


TIP NO. I - 5986B	SHEET NO. PMP - 39
APPROVED: <i>William J. Hamilton</i> <small>AS0007704648484</small>	
DATE: 3/15/2021	
SEAL 	
DOCUMENT NOT CONSIDERED FINAL UNLESS ALL SIGNATURES COMPLETED	
 <b>RKA</b> RAMEY KEMP ASSOCIATES <small>5808 Faringdon Place Raleigh, North Carolina 27609 Phone: 919-872-5115</small> <small>NC License No. C-0910 www.rameykemp.com</small>	



3/15/2021  
I:\15986B\1C\_pmp-39.dgn  
User: J.Wendt

**PAVEMENT MARKINGS**