

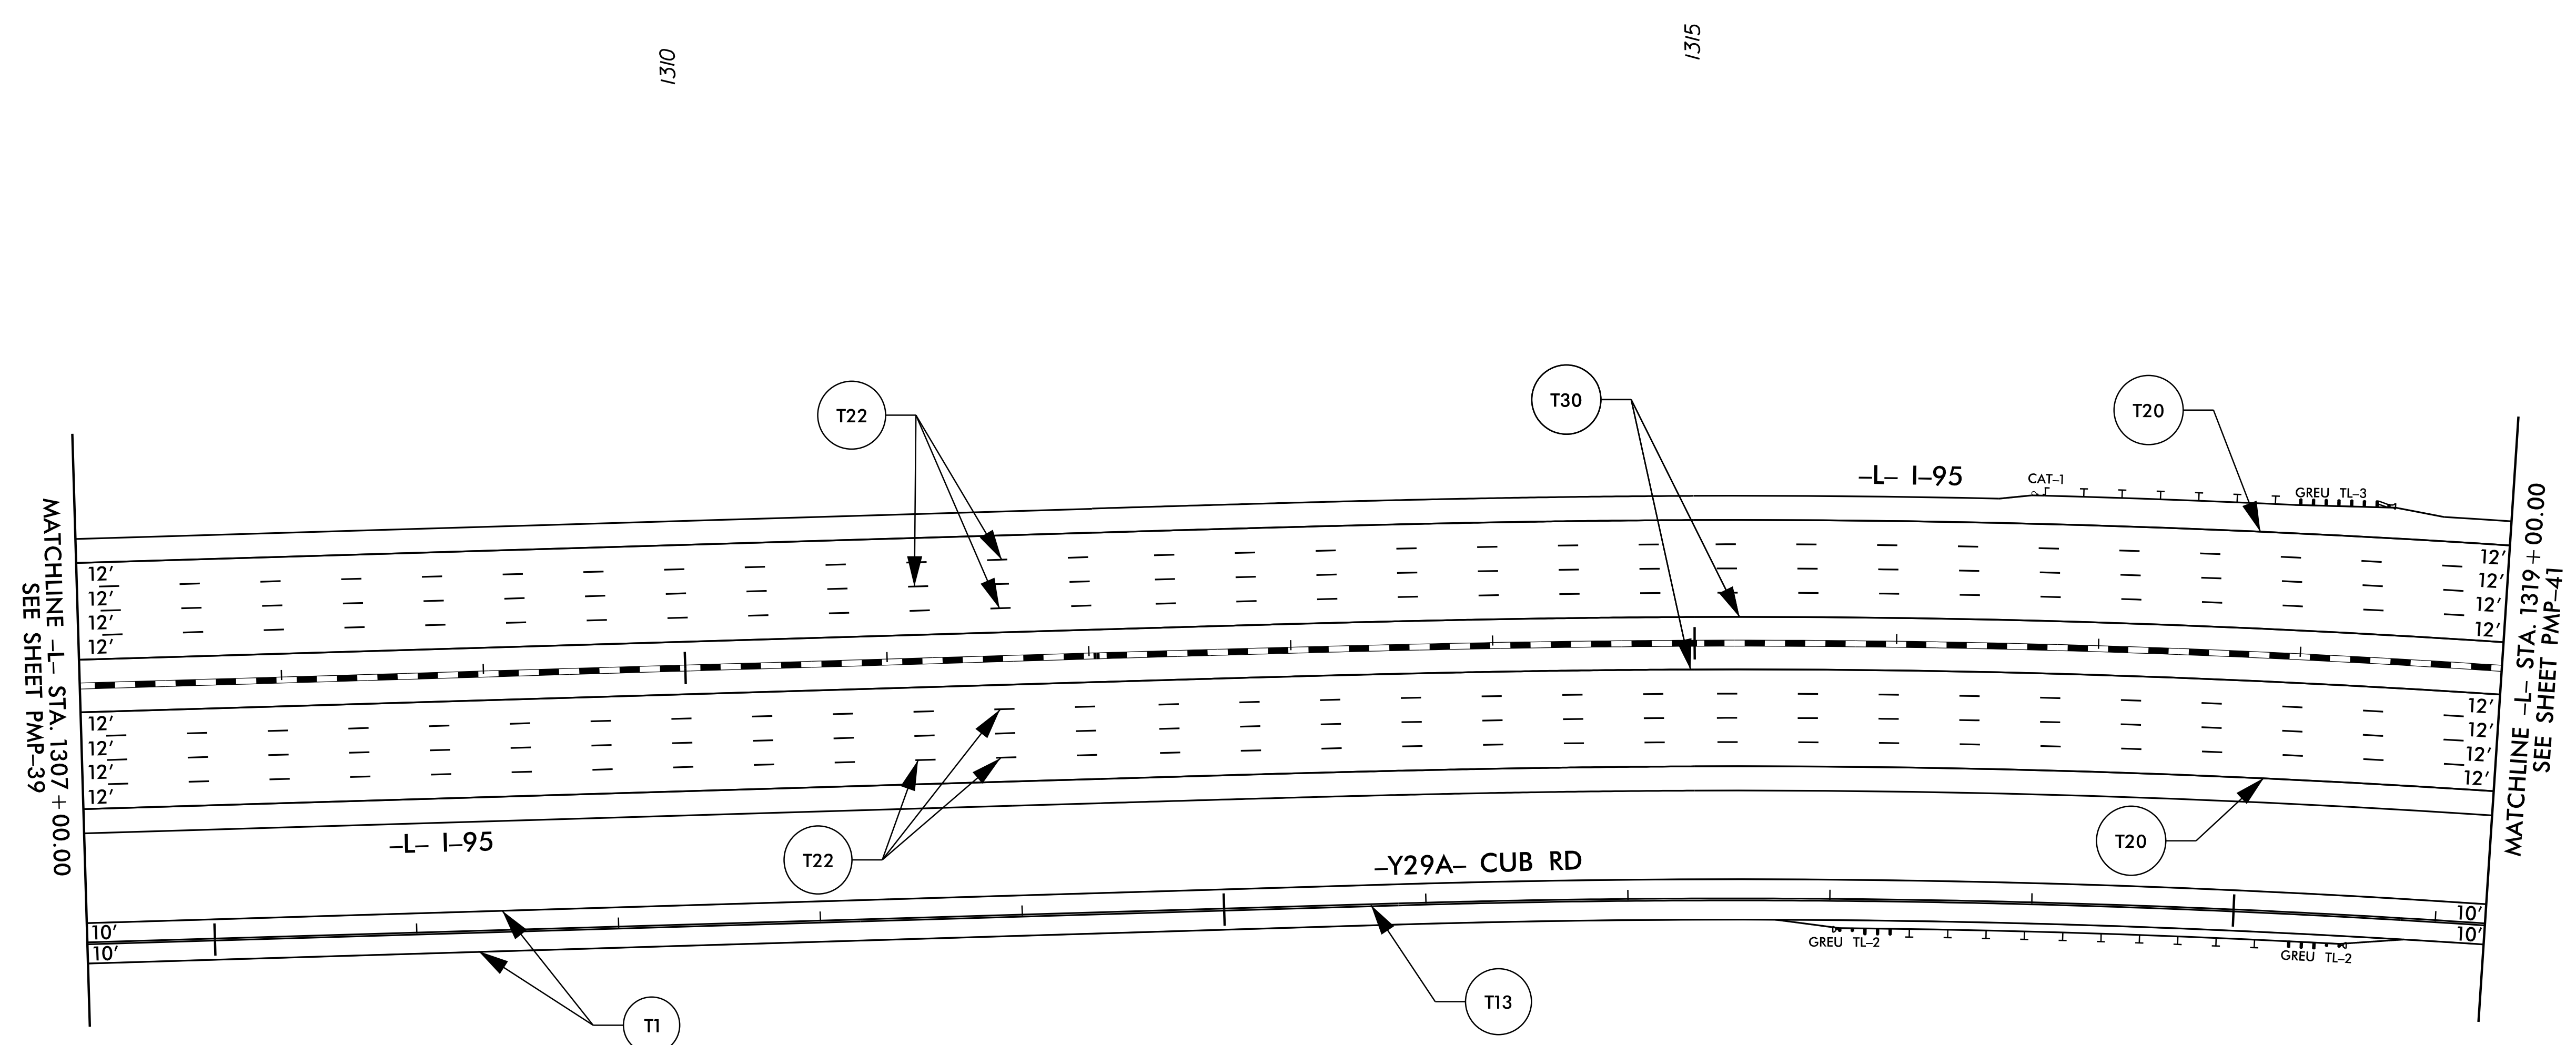


TIP NO. I - 5986B	SHEET NO. PMP - 40
APPROVED: <i>William J. Hamilton</i> <small>AD590070488484</small>	
DATE: 3/15/2021	
SEAL 	
DOCUMENT NOT CONSIDERED FINAL UNLESS ALL SIGNATURES COMPLETED	
 <b>RAMEY KEMP ASSOCIATES</b> <small>5808 Faringdon Place Raleigh, North Carolina 27609 Phone: 919-872-5115</small> <small>NC License No. C-0910 www.rameykemp.com</small>	



3/15/2021 11:15:58 AM I:\15986B\1C\_pmp-40.dgn User: J.Wendt

25

30

35

# PAVEMENT MARKINGS