

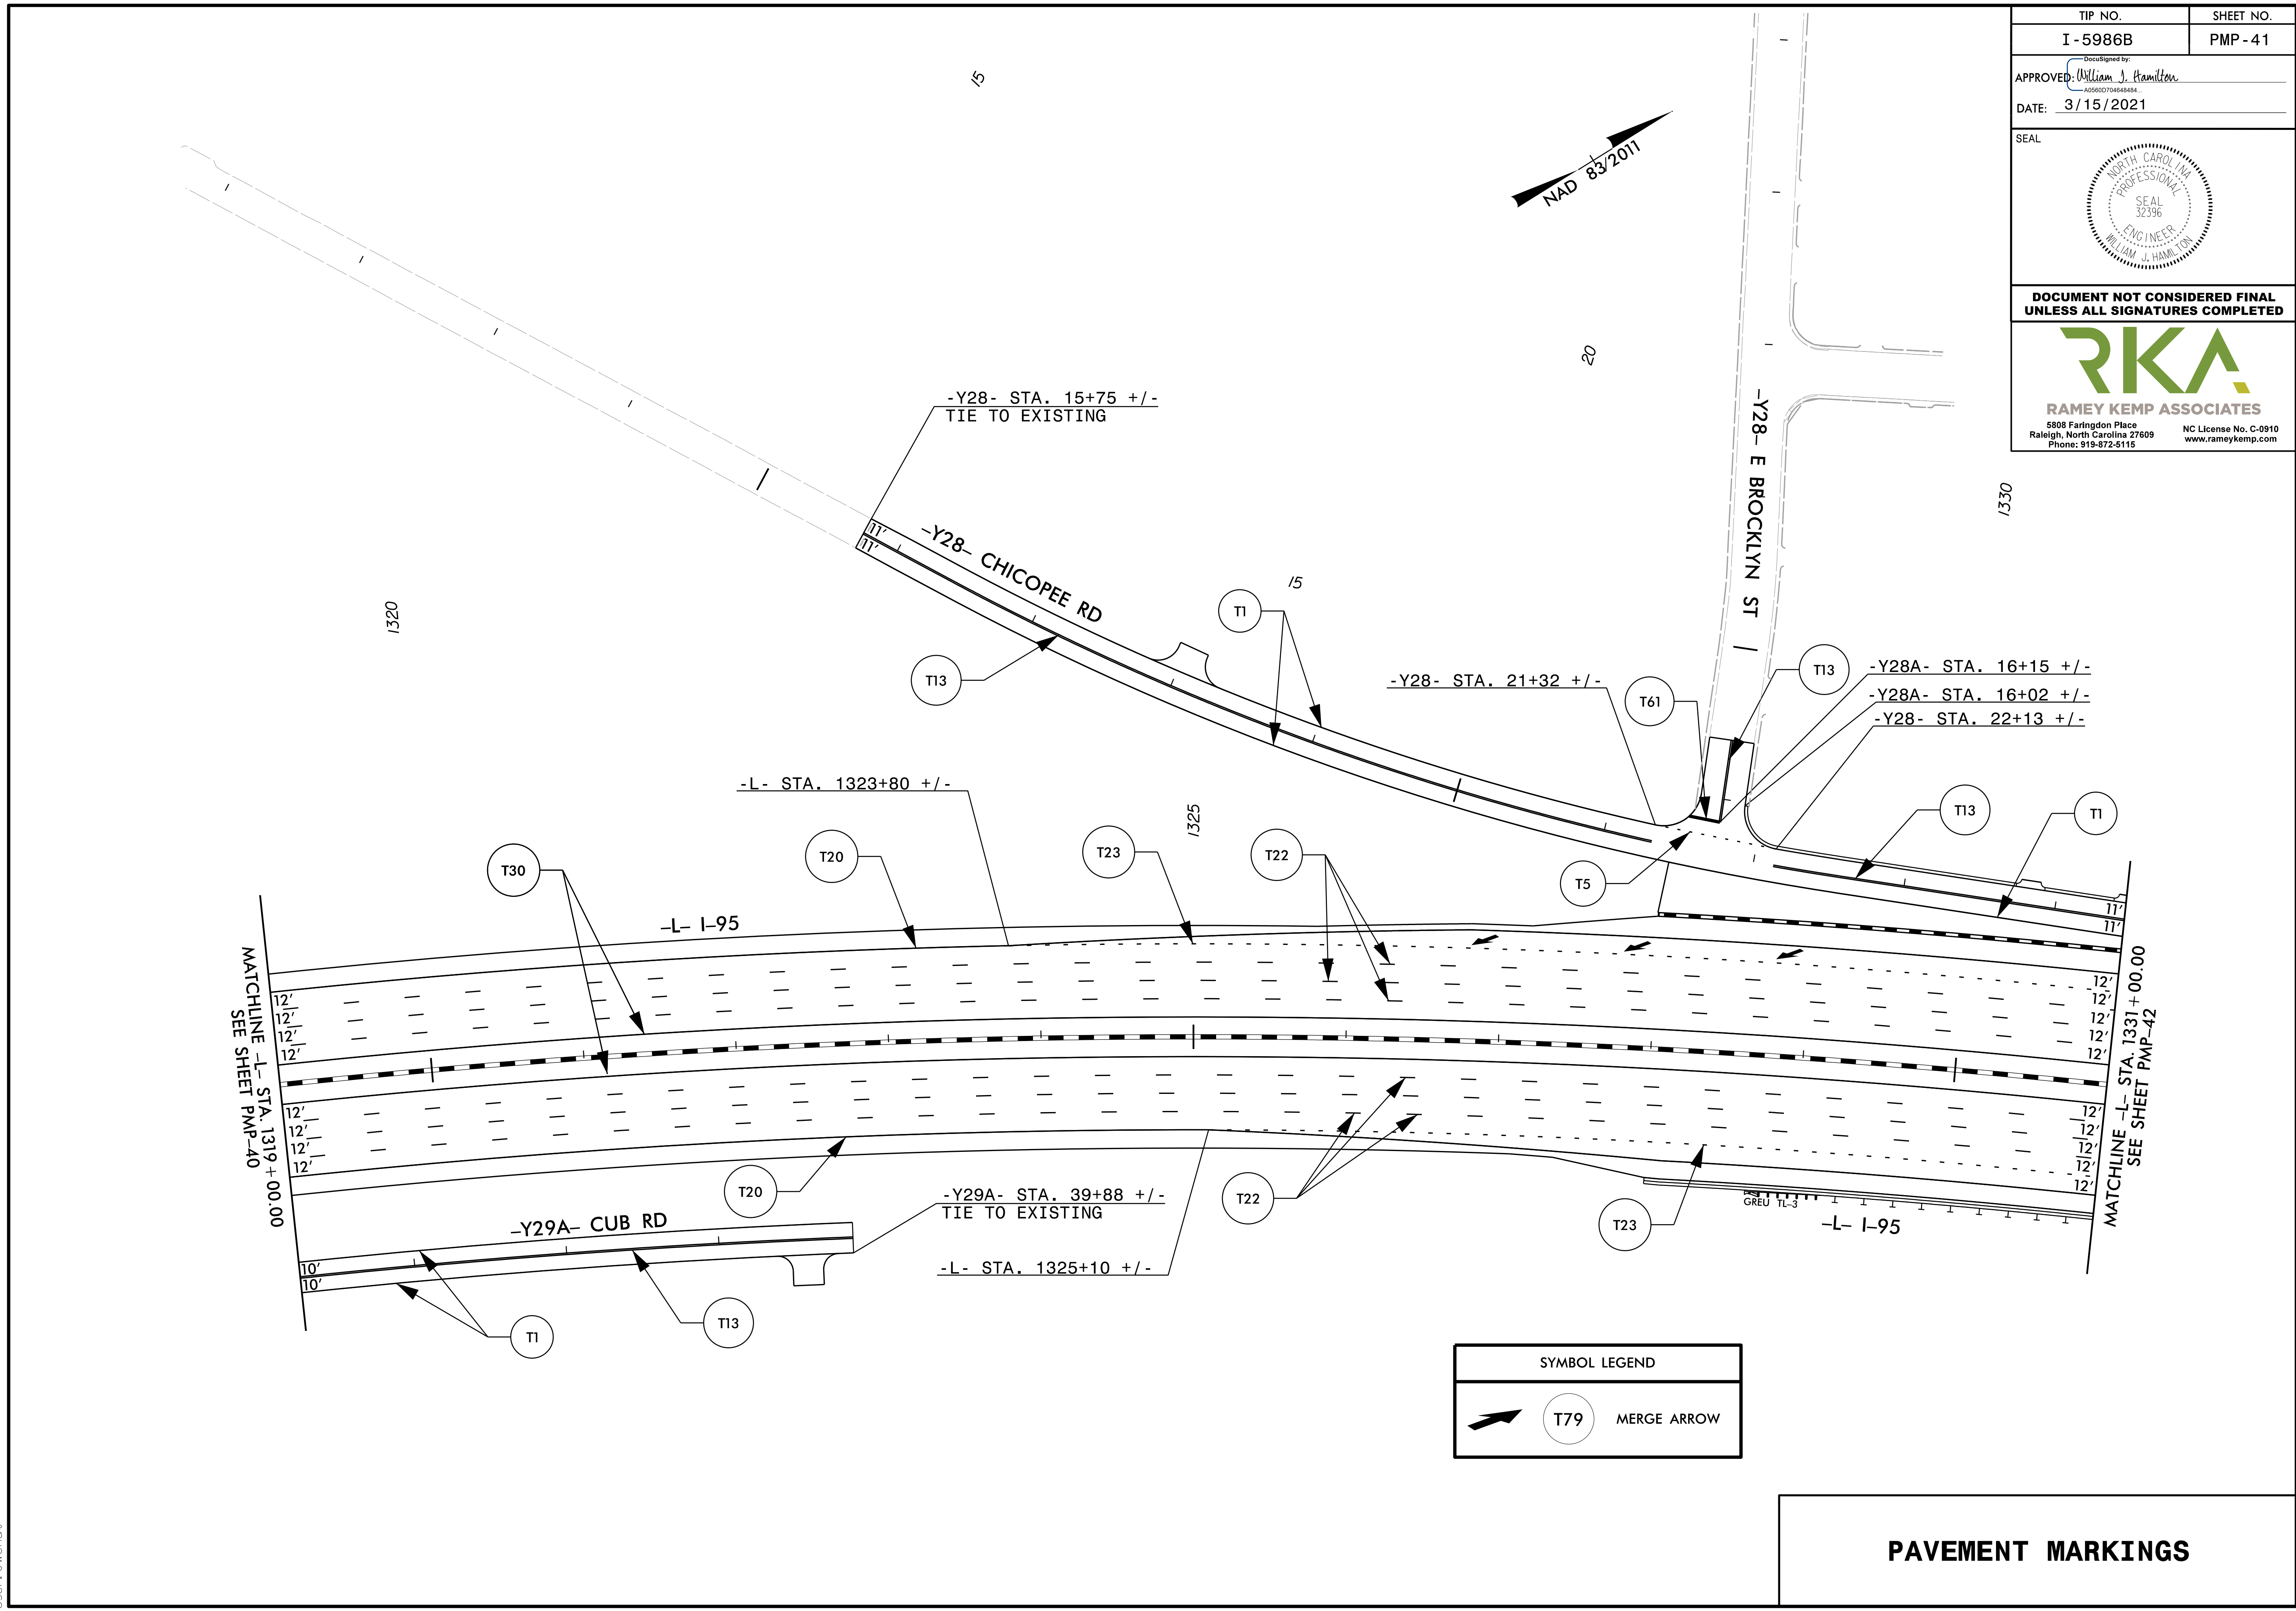



TIP NO. I-5986B	SHEET NO. PMP-41
APPROVED: <i>William J. Hamilton</i> -ASSET0704848484-	
DATE: 3/15/2021	
SEAL 	
DOCUMENT NOT CONSIDERED FINAL UNLESS ALL SIGNATURES COMPLETED	
 RKA RAMEY KEMP ASSOCIATES 5808 Faringdon Place Raleigh, North Carolina 27609 Phone: 919-872-5115 NC License No. C-0910 www.rameykemp.com	



SYMBOL LEGEND	
	T79 MERGE ARROW

PAVEMENT MARKINGS