

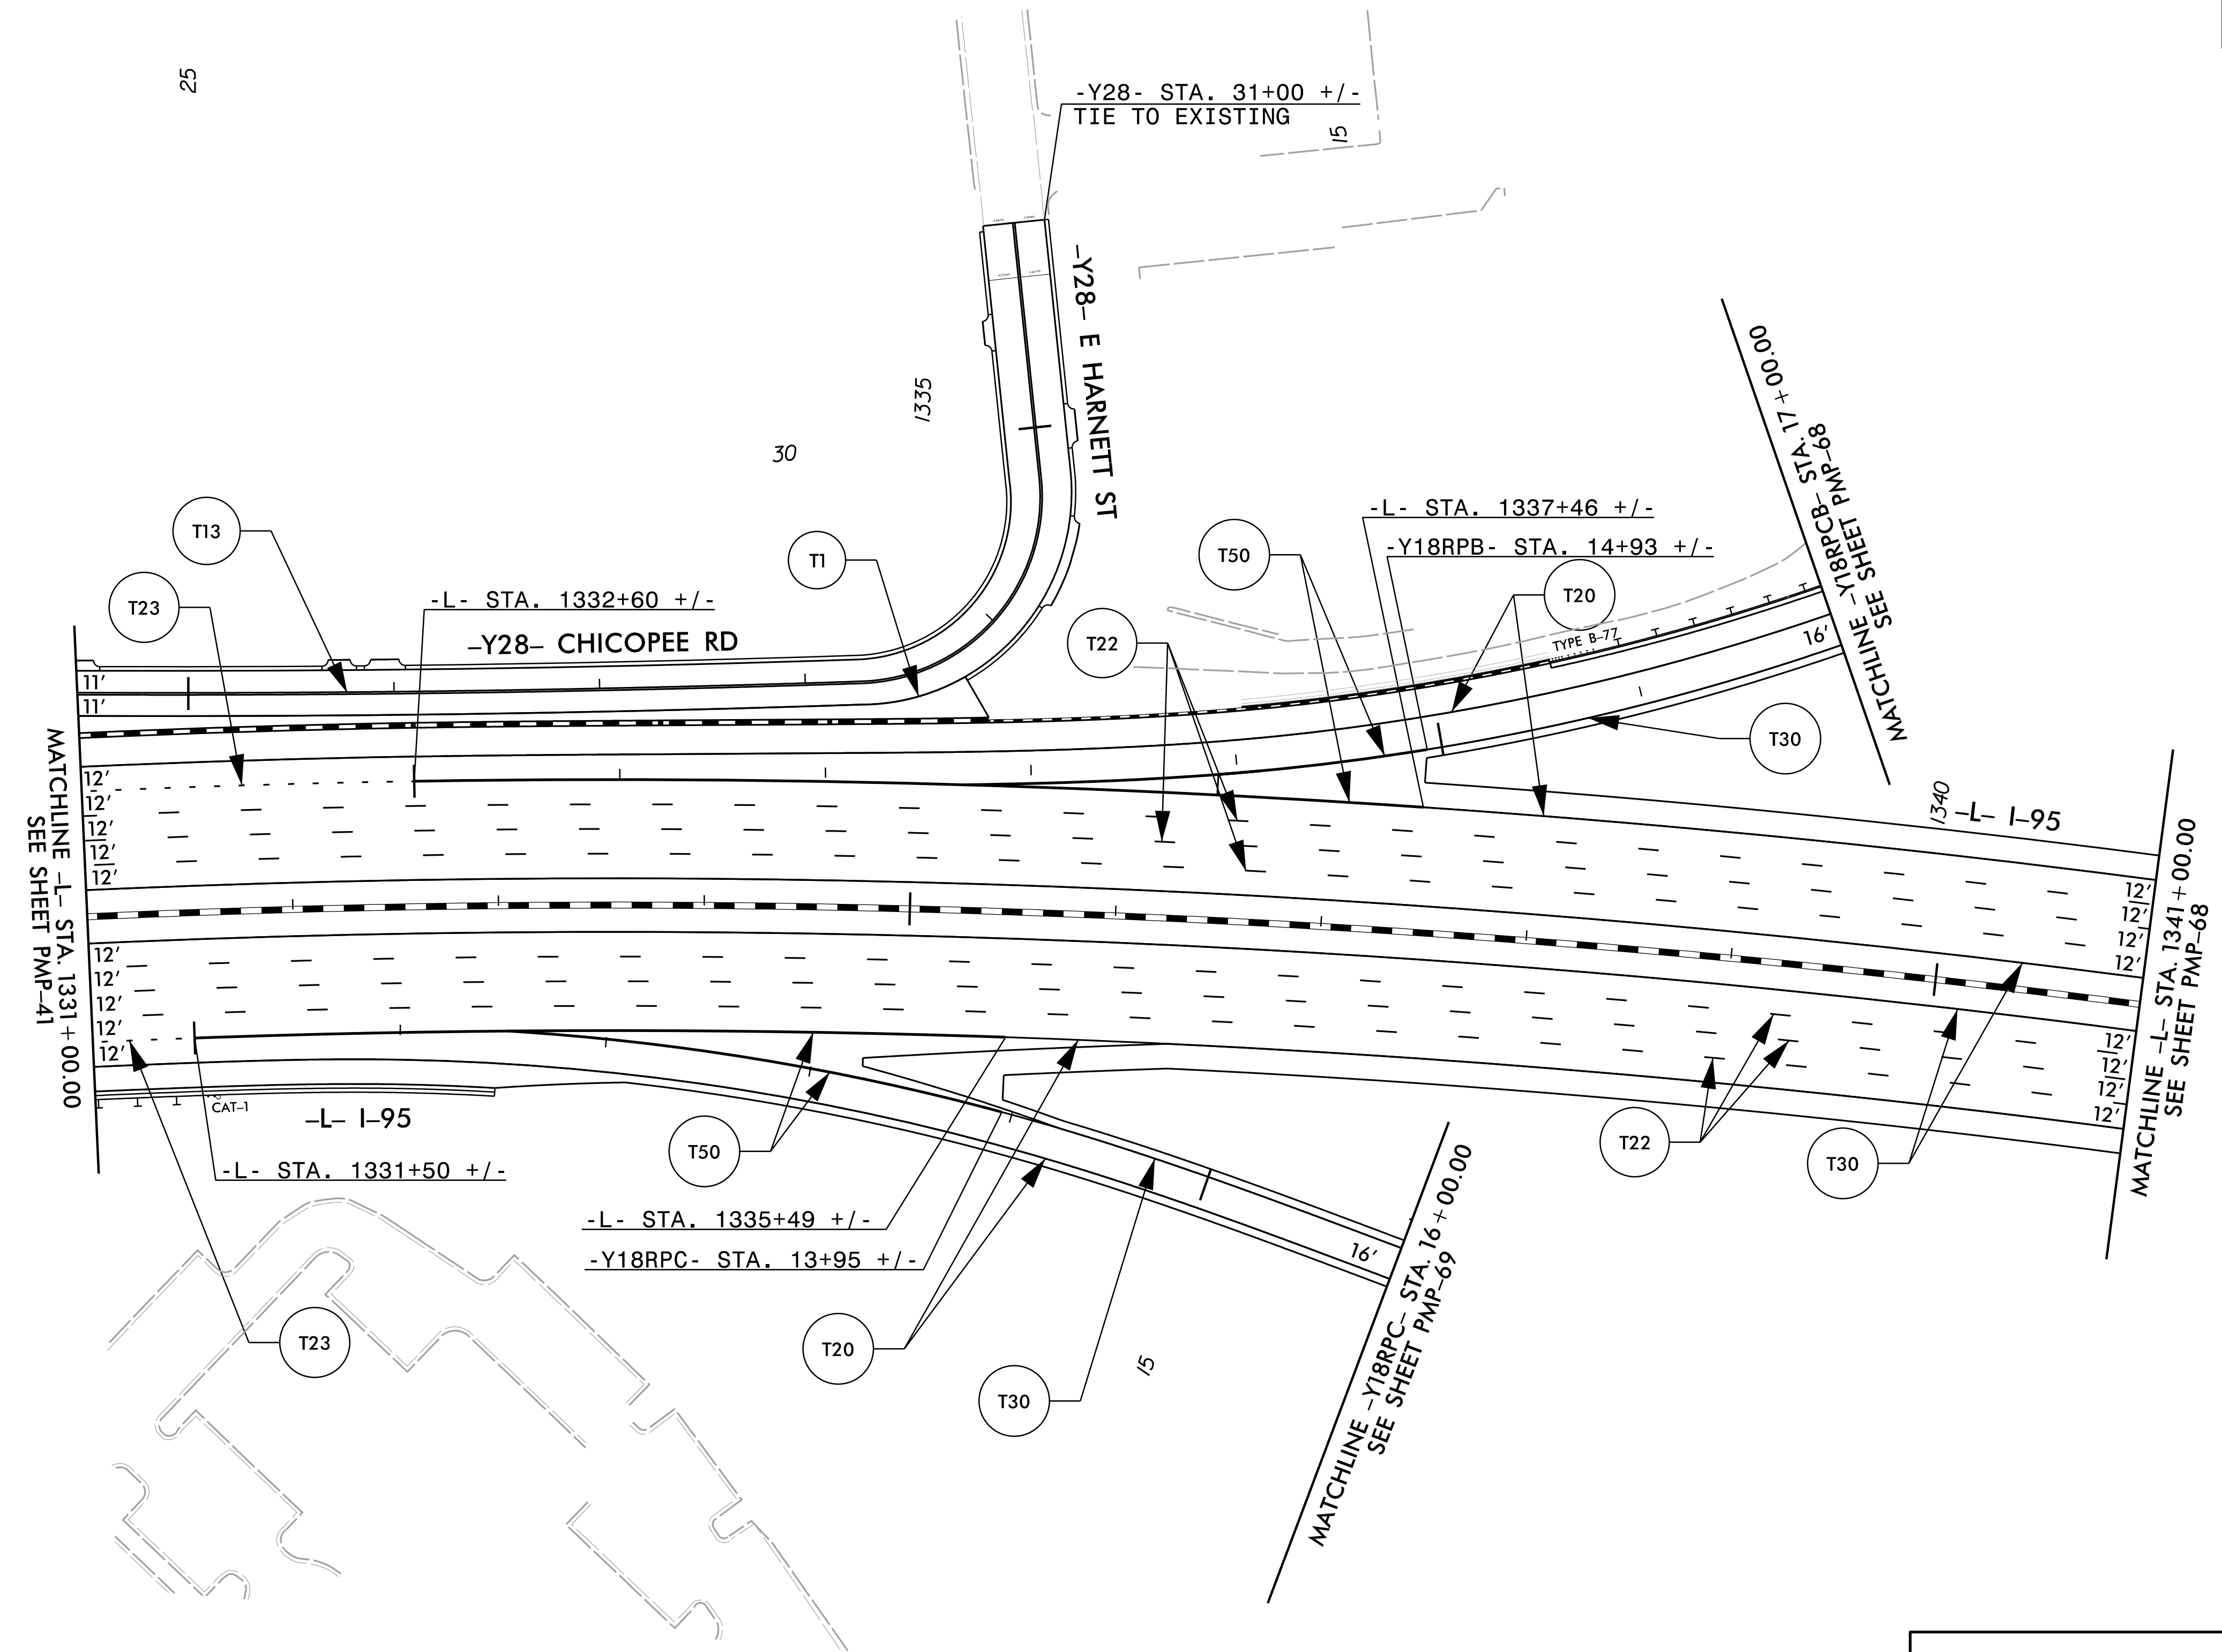


TIP NO. I - 5986B	SHEET NO. PMP - 42
Approved by: <u>William J. Hamilton</u> <small>A0560070468484</small>	
DATE: 3/15/2021	
SEAL 	
DOCUMENT NOT CONSIDERED FINAL UNLESS ALL SIGNATURES COMPLETED	
 RAMEY KEMP ASSOCIATES <small>5808 Faringdon Place Raleigh, North Carolina 27609 Phone: 919-872-5115</small>	



3/15/2021
 I:\15986B_1C_pmp-42.dgn
 User: JWendt

PAVEMENT MARKINGS