

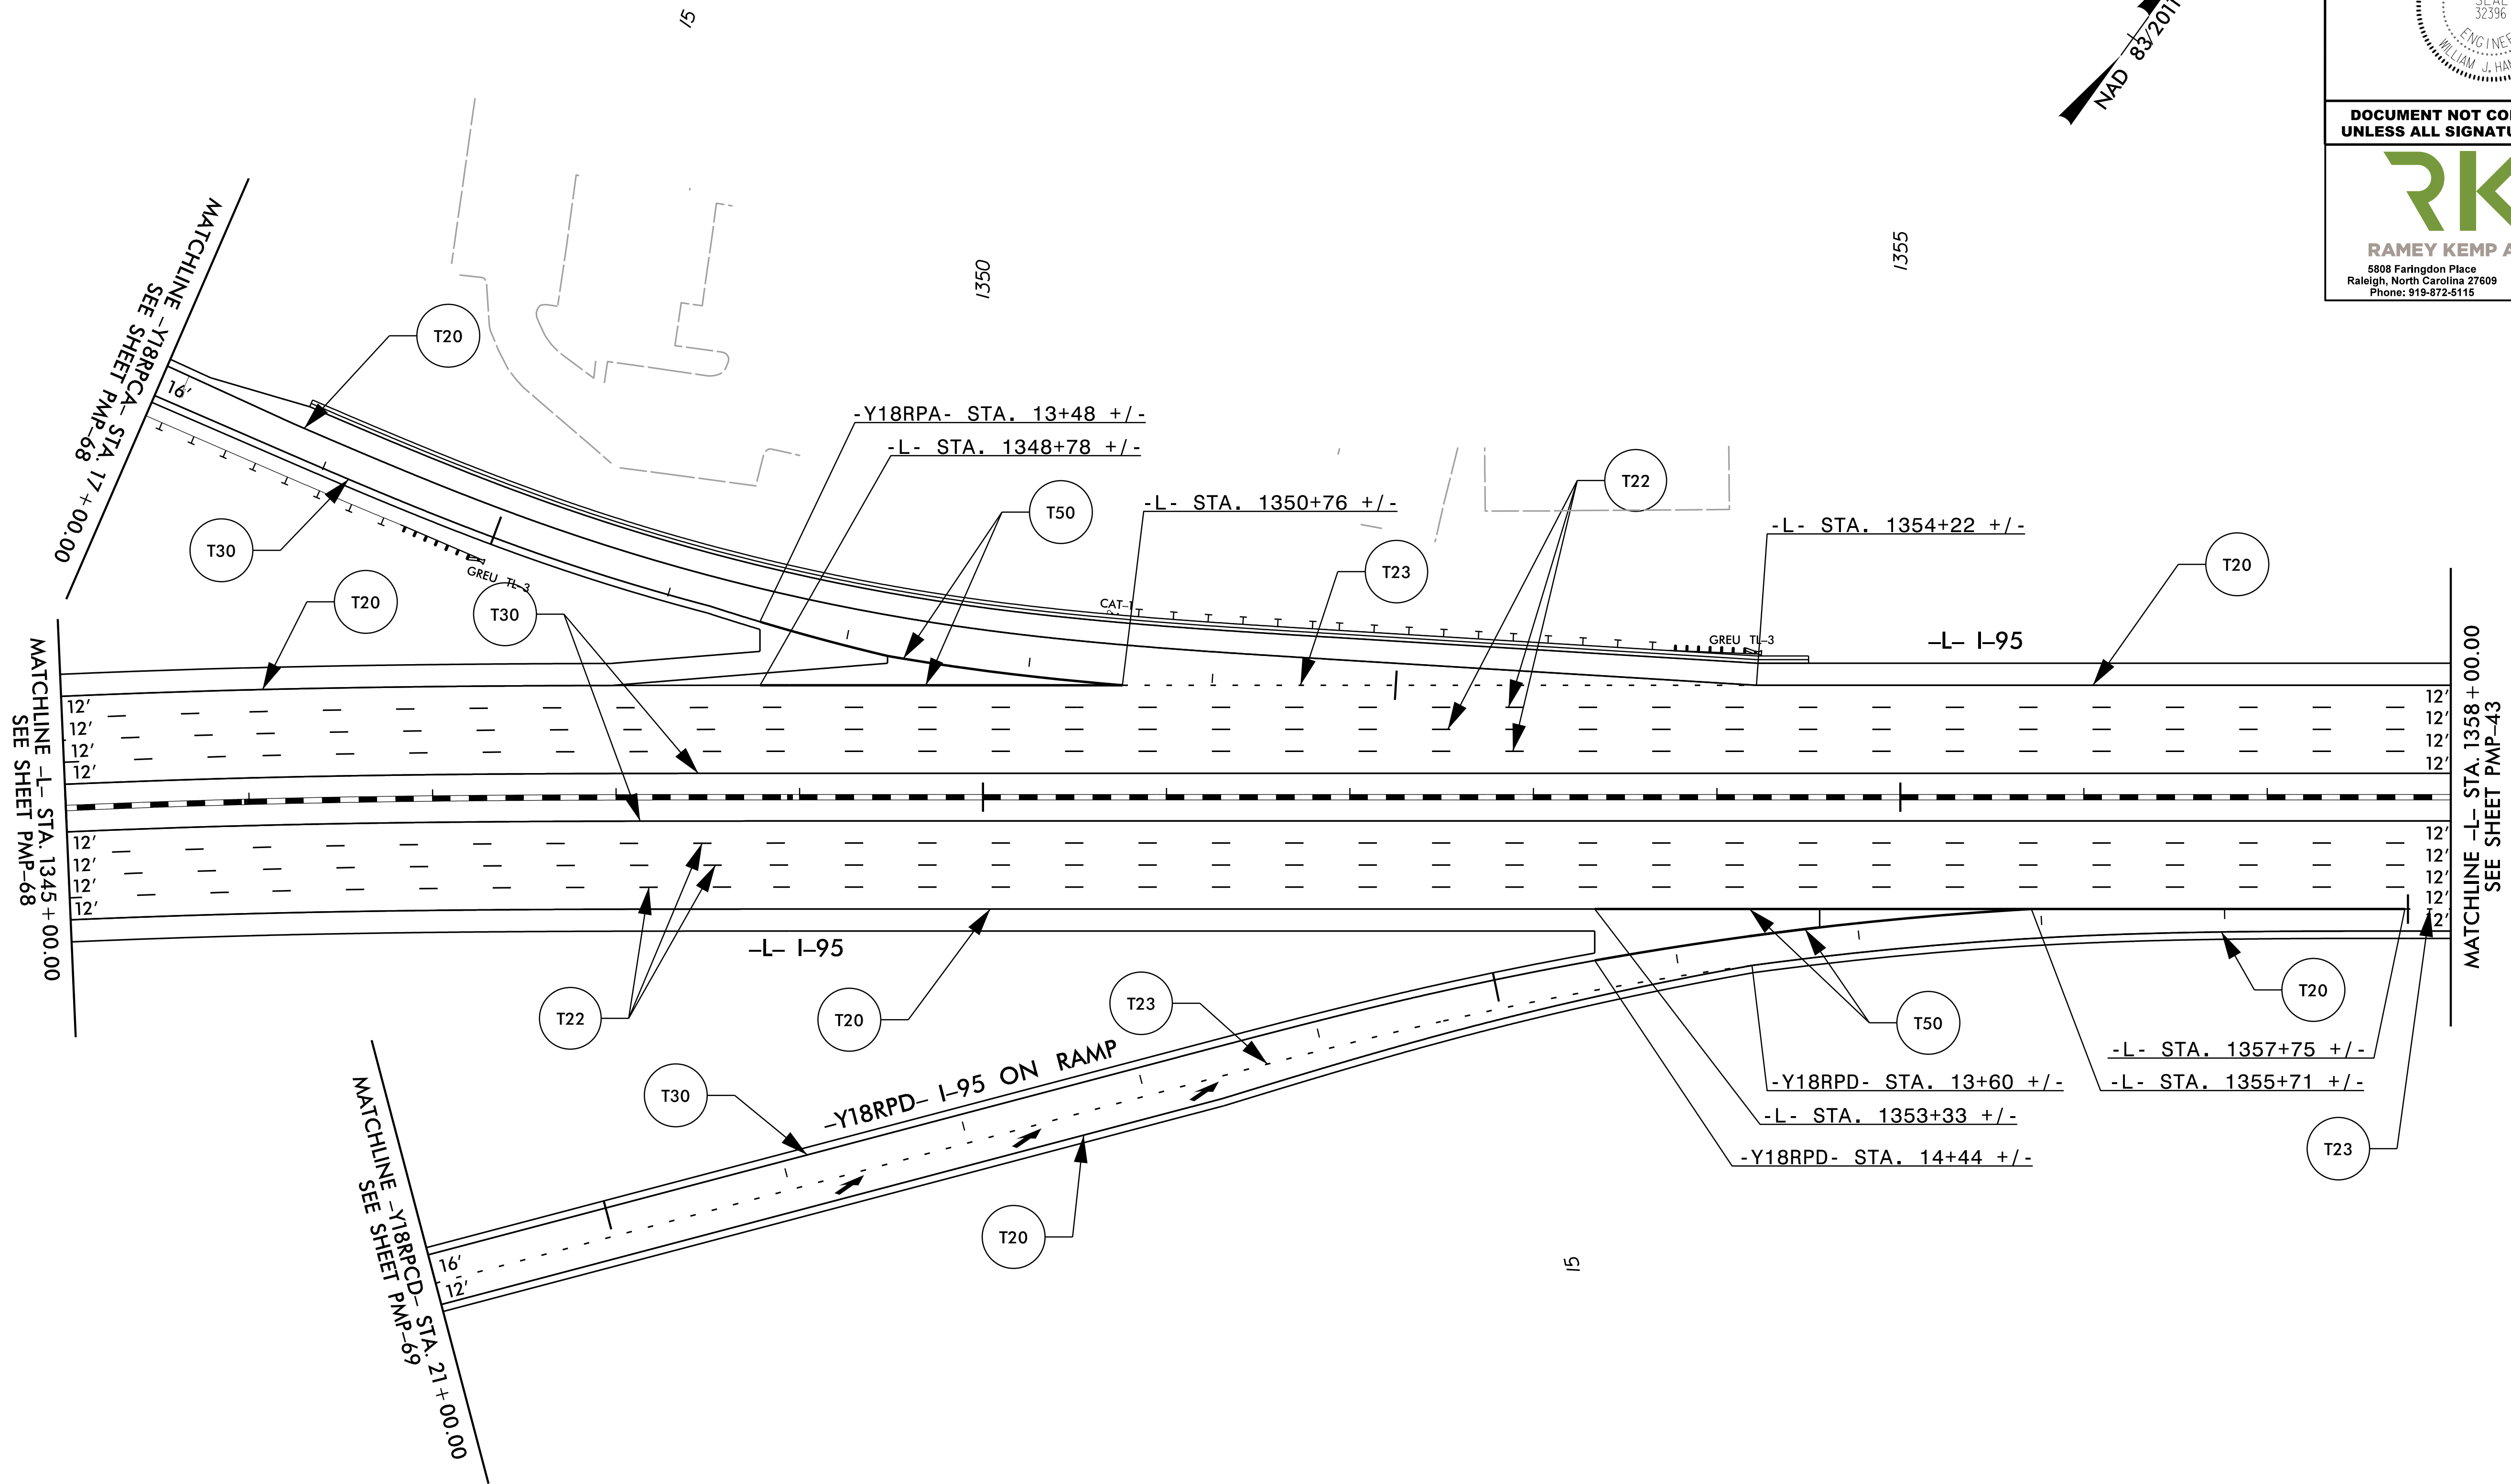
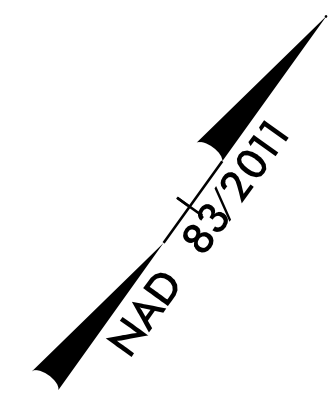



TIP NO. I - 5986B	SHEET NO. PMP - 42A
APPROVED: <i>William J. Hamilton</i> <small>ADDRESS: 704648484</small>	
DATE: 3/15/2021	
SEAL 	
DOCUMENT NOT CONSIDERED FINAL UNLESS ALL SIGNATURES COMPLETED	
 RKA RAMEY KEMP ASSOCIATES <small>5808 Faringdon Place Raleigh, North Carolina 27609 Phone: 919-872-5115</small>	



SYMBOL LEGEND	
	T79 MERGE ARROW

PAVEMENT MARKINGS

3/15/2021
 I:\15986B\1C_pmp-42A.dgn
 User: JWendt