

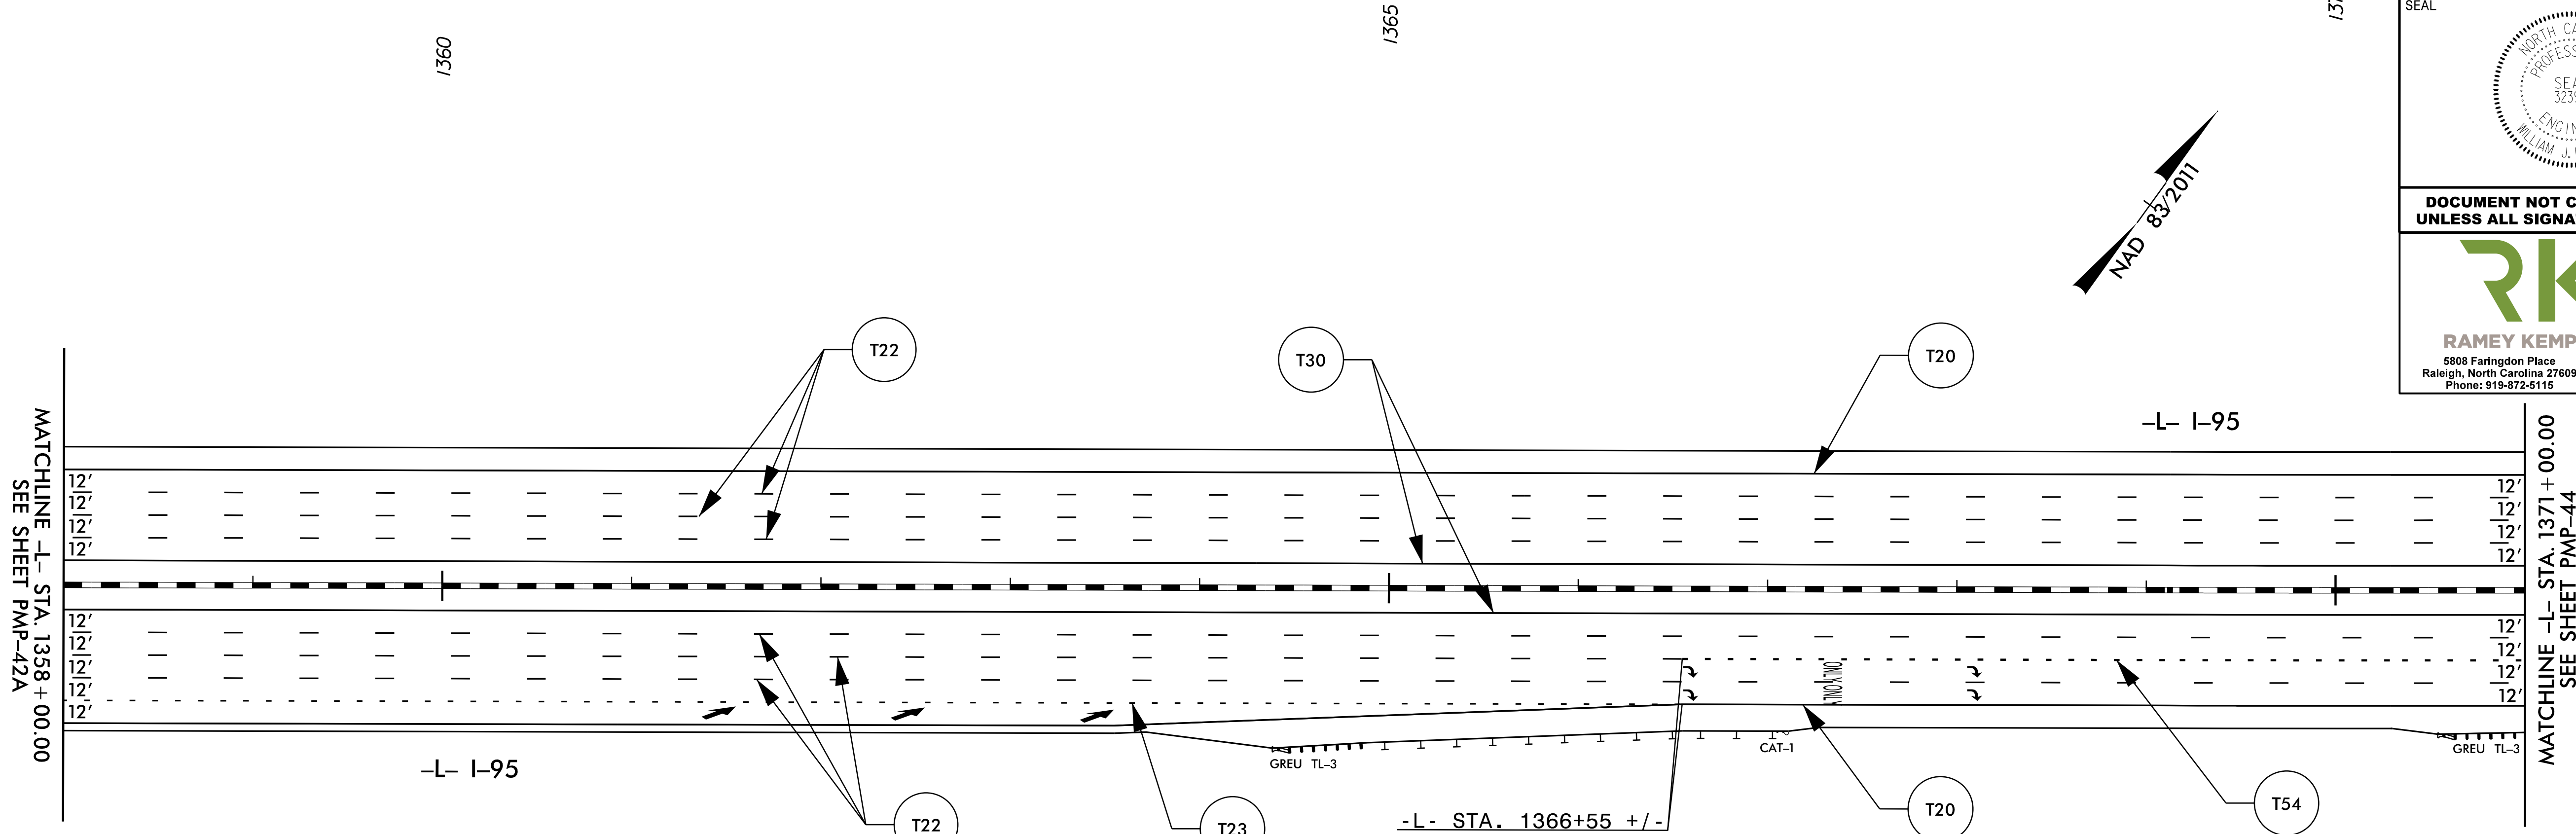
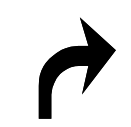



TIP NO. I - 5986B	SHEET NO. PMP - 43
APPROVED: <i>William J. Hamilton</i> <small>DESIGNED BY: WJH LICENSED PROFESSIONAL ENGINEER ASSET NUMBER: 455607946484</small>	
DATE: 3/15/2021	
SEAL 	
DOCUMENT NOT CONSIDERED FINAL UNLESS ALL SIGNATURES COMPLETED	
 RKA RAMEY KEMP ASSOCIATES <small>5808 Faringdon Place Raleigh, North Carolina 27609 Phone: 919-872-5115</small>	
<small>NC License No. C-0910 www.rameykemp.com</small>	



SYMBOL LEGEND		
	T71	RIGHT ARROW
	T79	MERGE ARROW
ONLY	T100	ALPHANUMERIC CHAR.

-Y33- STA. 10+50 +/-
TIE TO EXISTING

PAVEMENT MARKINGS

3/15/2021
I:\15986B\1C_pmp-43.dgn
User: J.Wendt