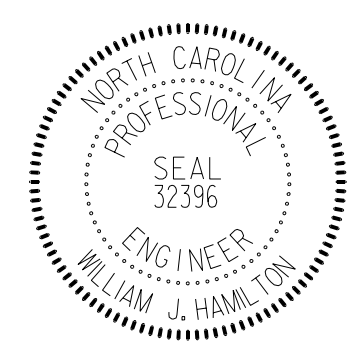

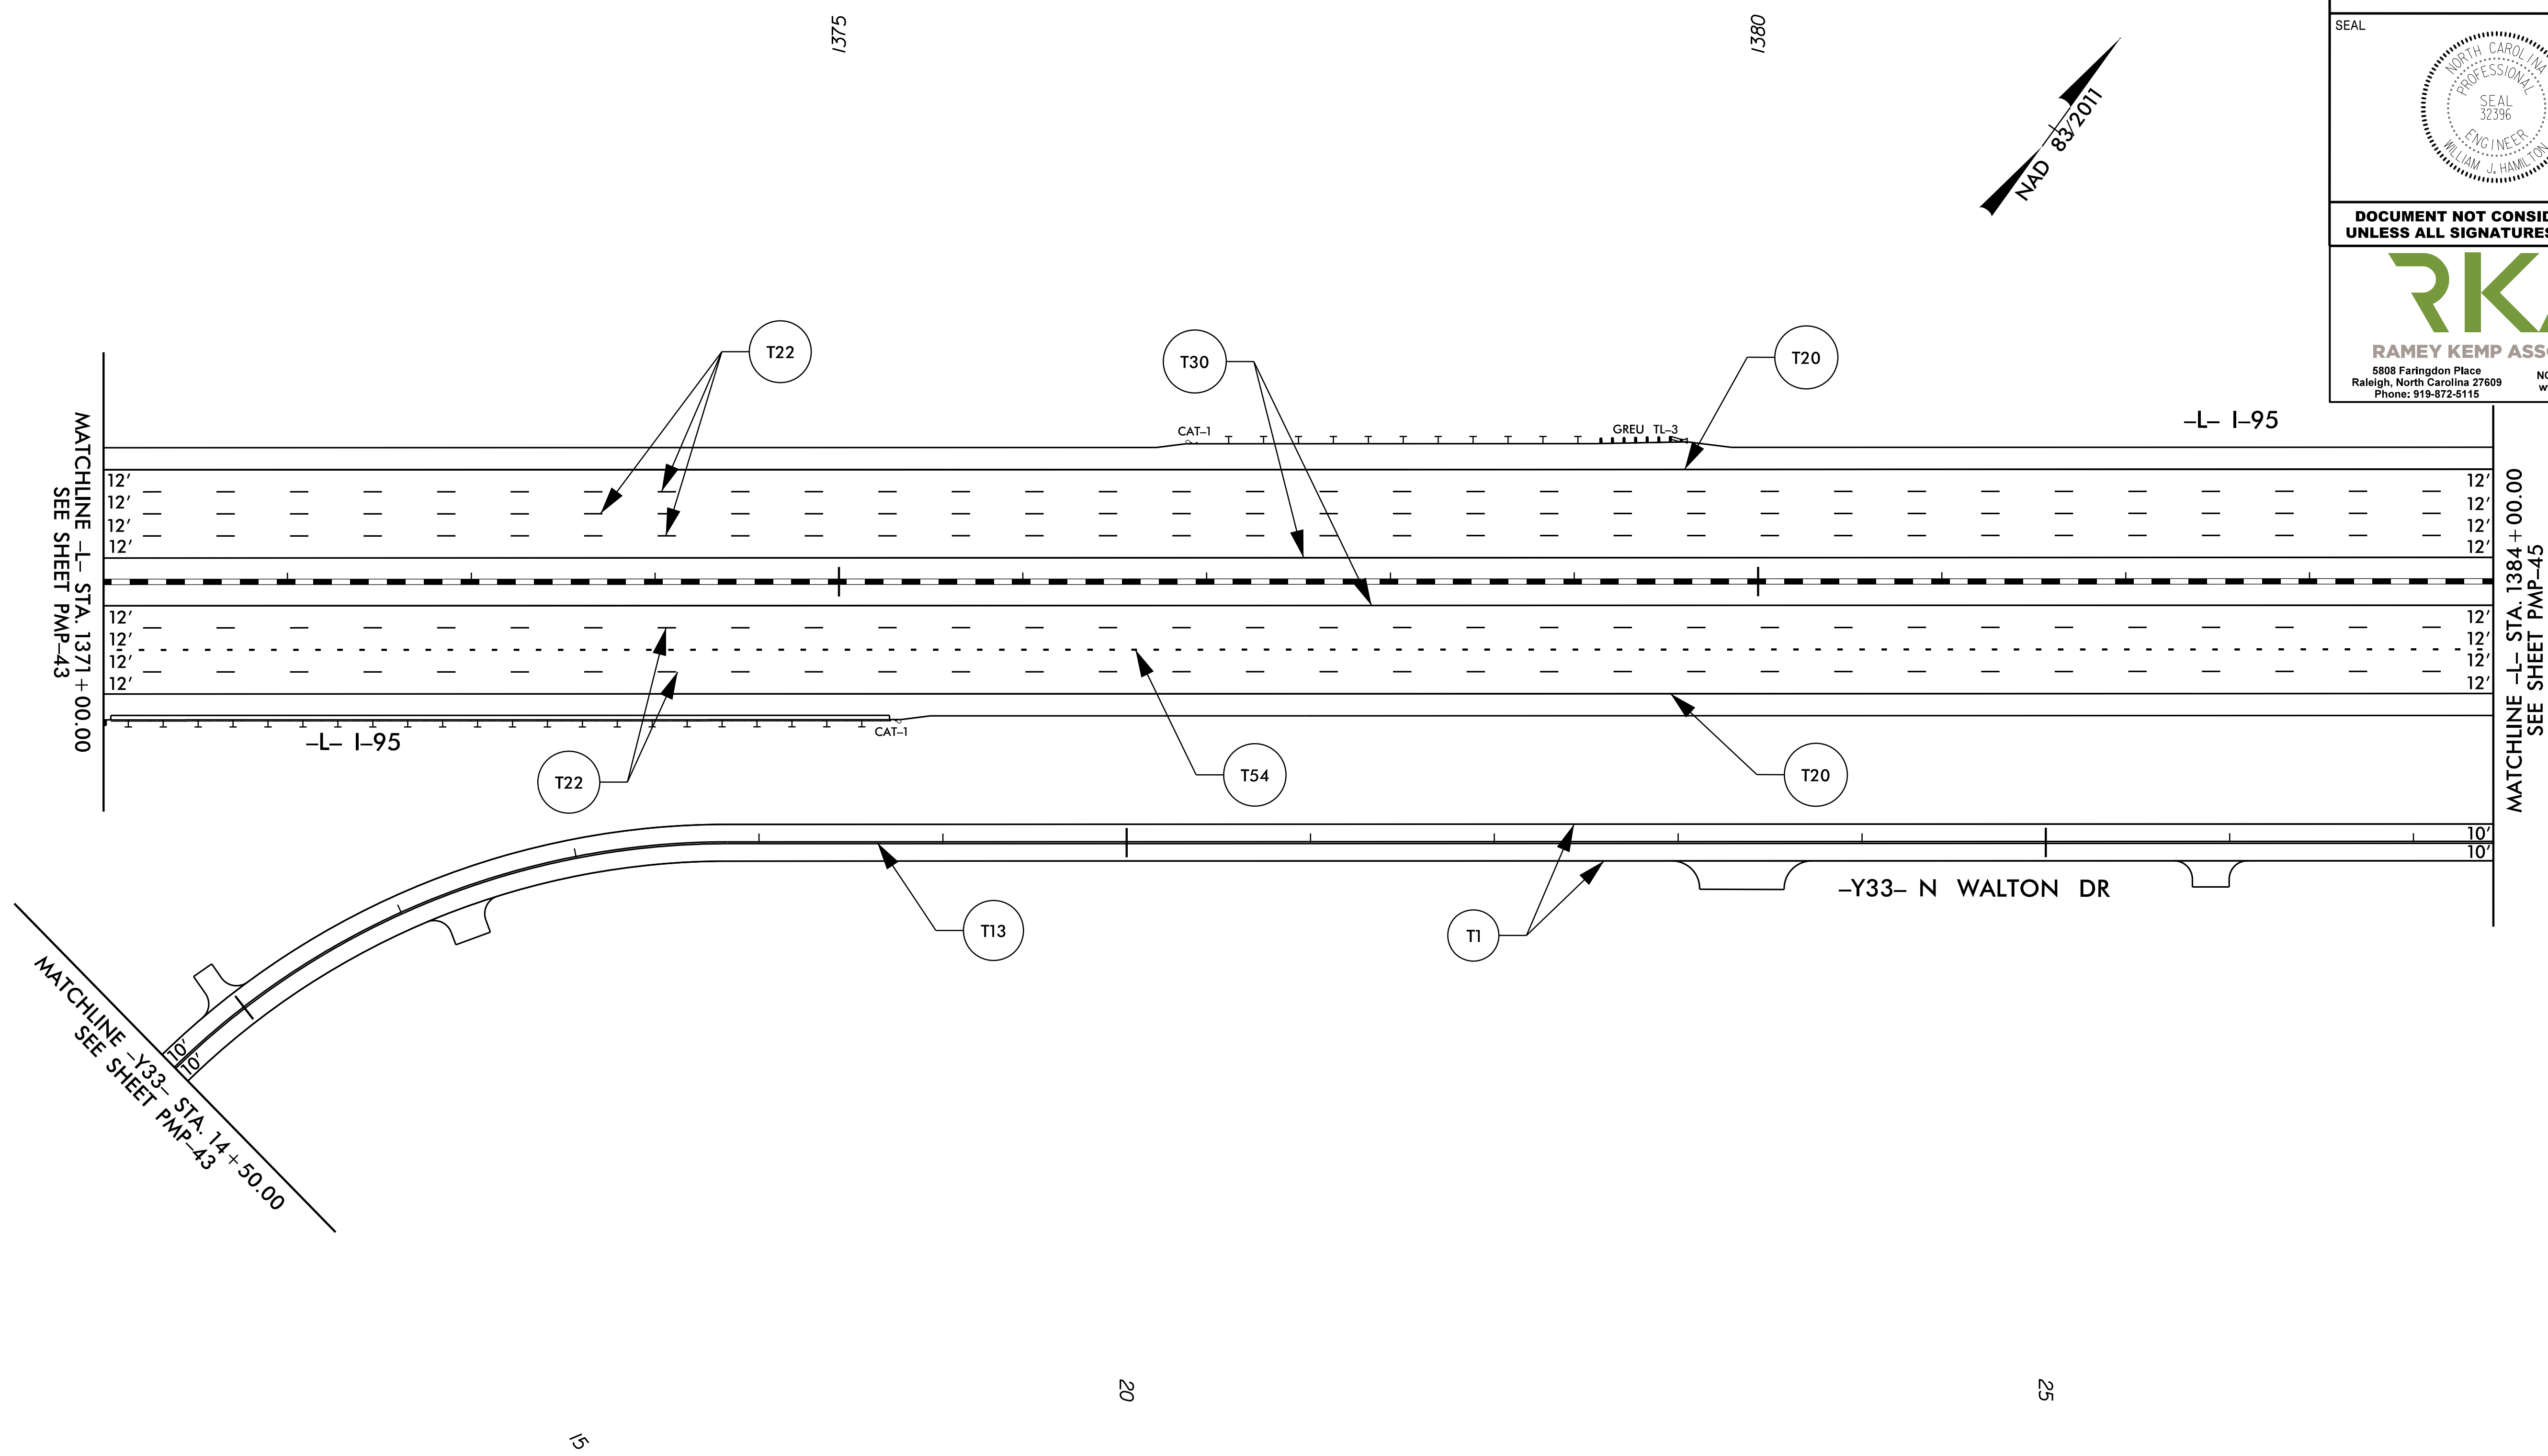


TIP NO. I - 5986B	SHEET NO. PMP - 44
APPROVED: <i>William J. Hamilton</i> <small>AS2600704848484...</small>	
DATE: 3/15/2021	
	
<b>DOCUMENT NOT CONSIDERED FINAL UNLESS ALL SIGNATURES COMPLETED</b>	
 <b>RKA</b> <b>RAMEY KEMP ASSOCIATES</b> <small>5808 Faringdon Place Raleigh, North Carolina 27609 Phone: 919-872-5115</small> <small>NC License No. C-0910 www.rameykemp.com</small>	



3/15/2021  
 I:\15986B\1C\_pmp-44.dgn  
 User: J.Wendt

**PAVEMENT MARKINGS**