

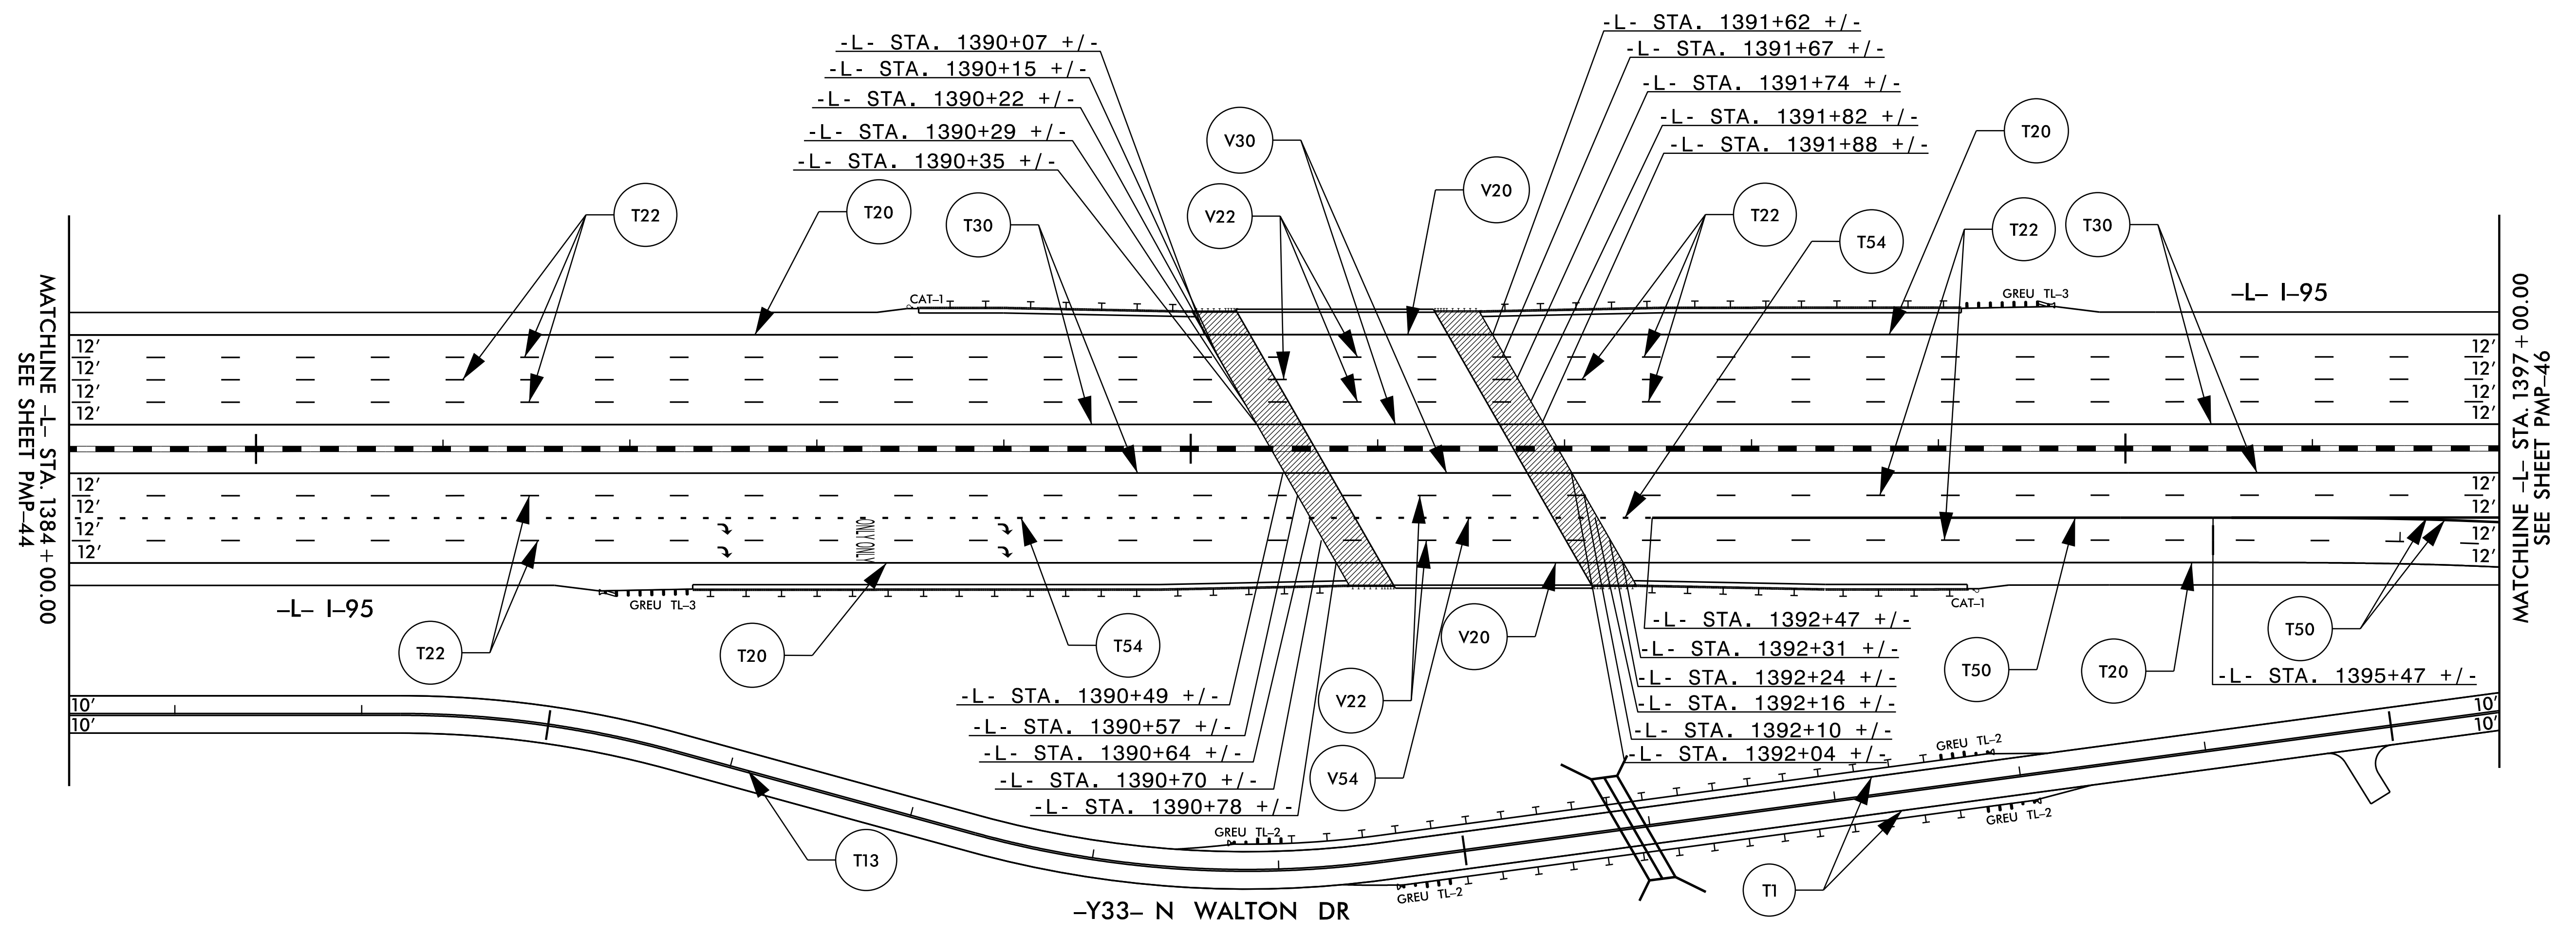
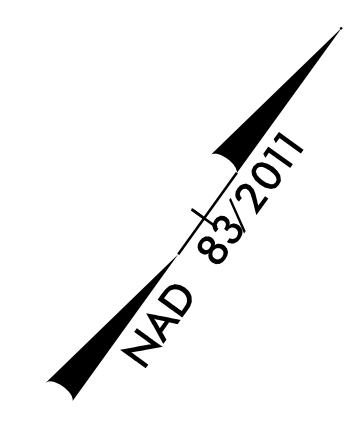




TIP NO. I - 5986B	SHEET NO. PMP - 45
APPROVED: <i>William J. Hamilton</i> AS000704648484	
DATE: 3/15/2021	
SEAL 	
DOCUMENT NOT CONSIDERED FINAL UNLESS ALL SIGNATURES COMPLETED	
 RAMEY KEMP ASSOCIATES 5808 Faringdon Place Raleigh, North Carolina 27609 Phone: 919-872-5115 NC License No. C-0910 www.rameykemp.com	



SYMBOL LEGEND	
	T71 RIGHT ARROW
	T100 ALPHANUMERIC CHAR.

PAVEMENT MARKINGS

3/15/2021 11:15:58 AM I:\15986B\1C_pmp-45.dgn User: J.Wendt