

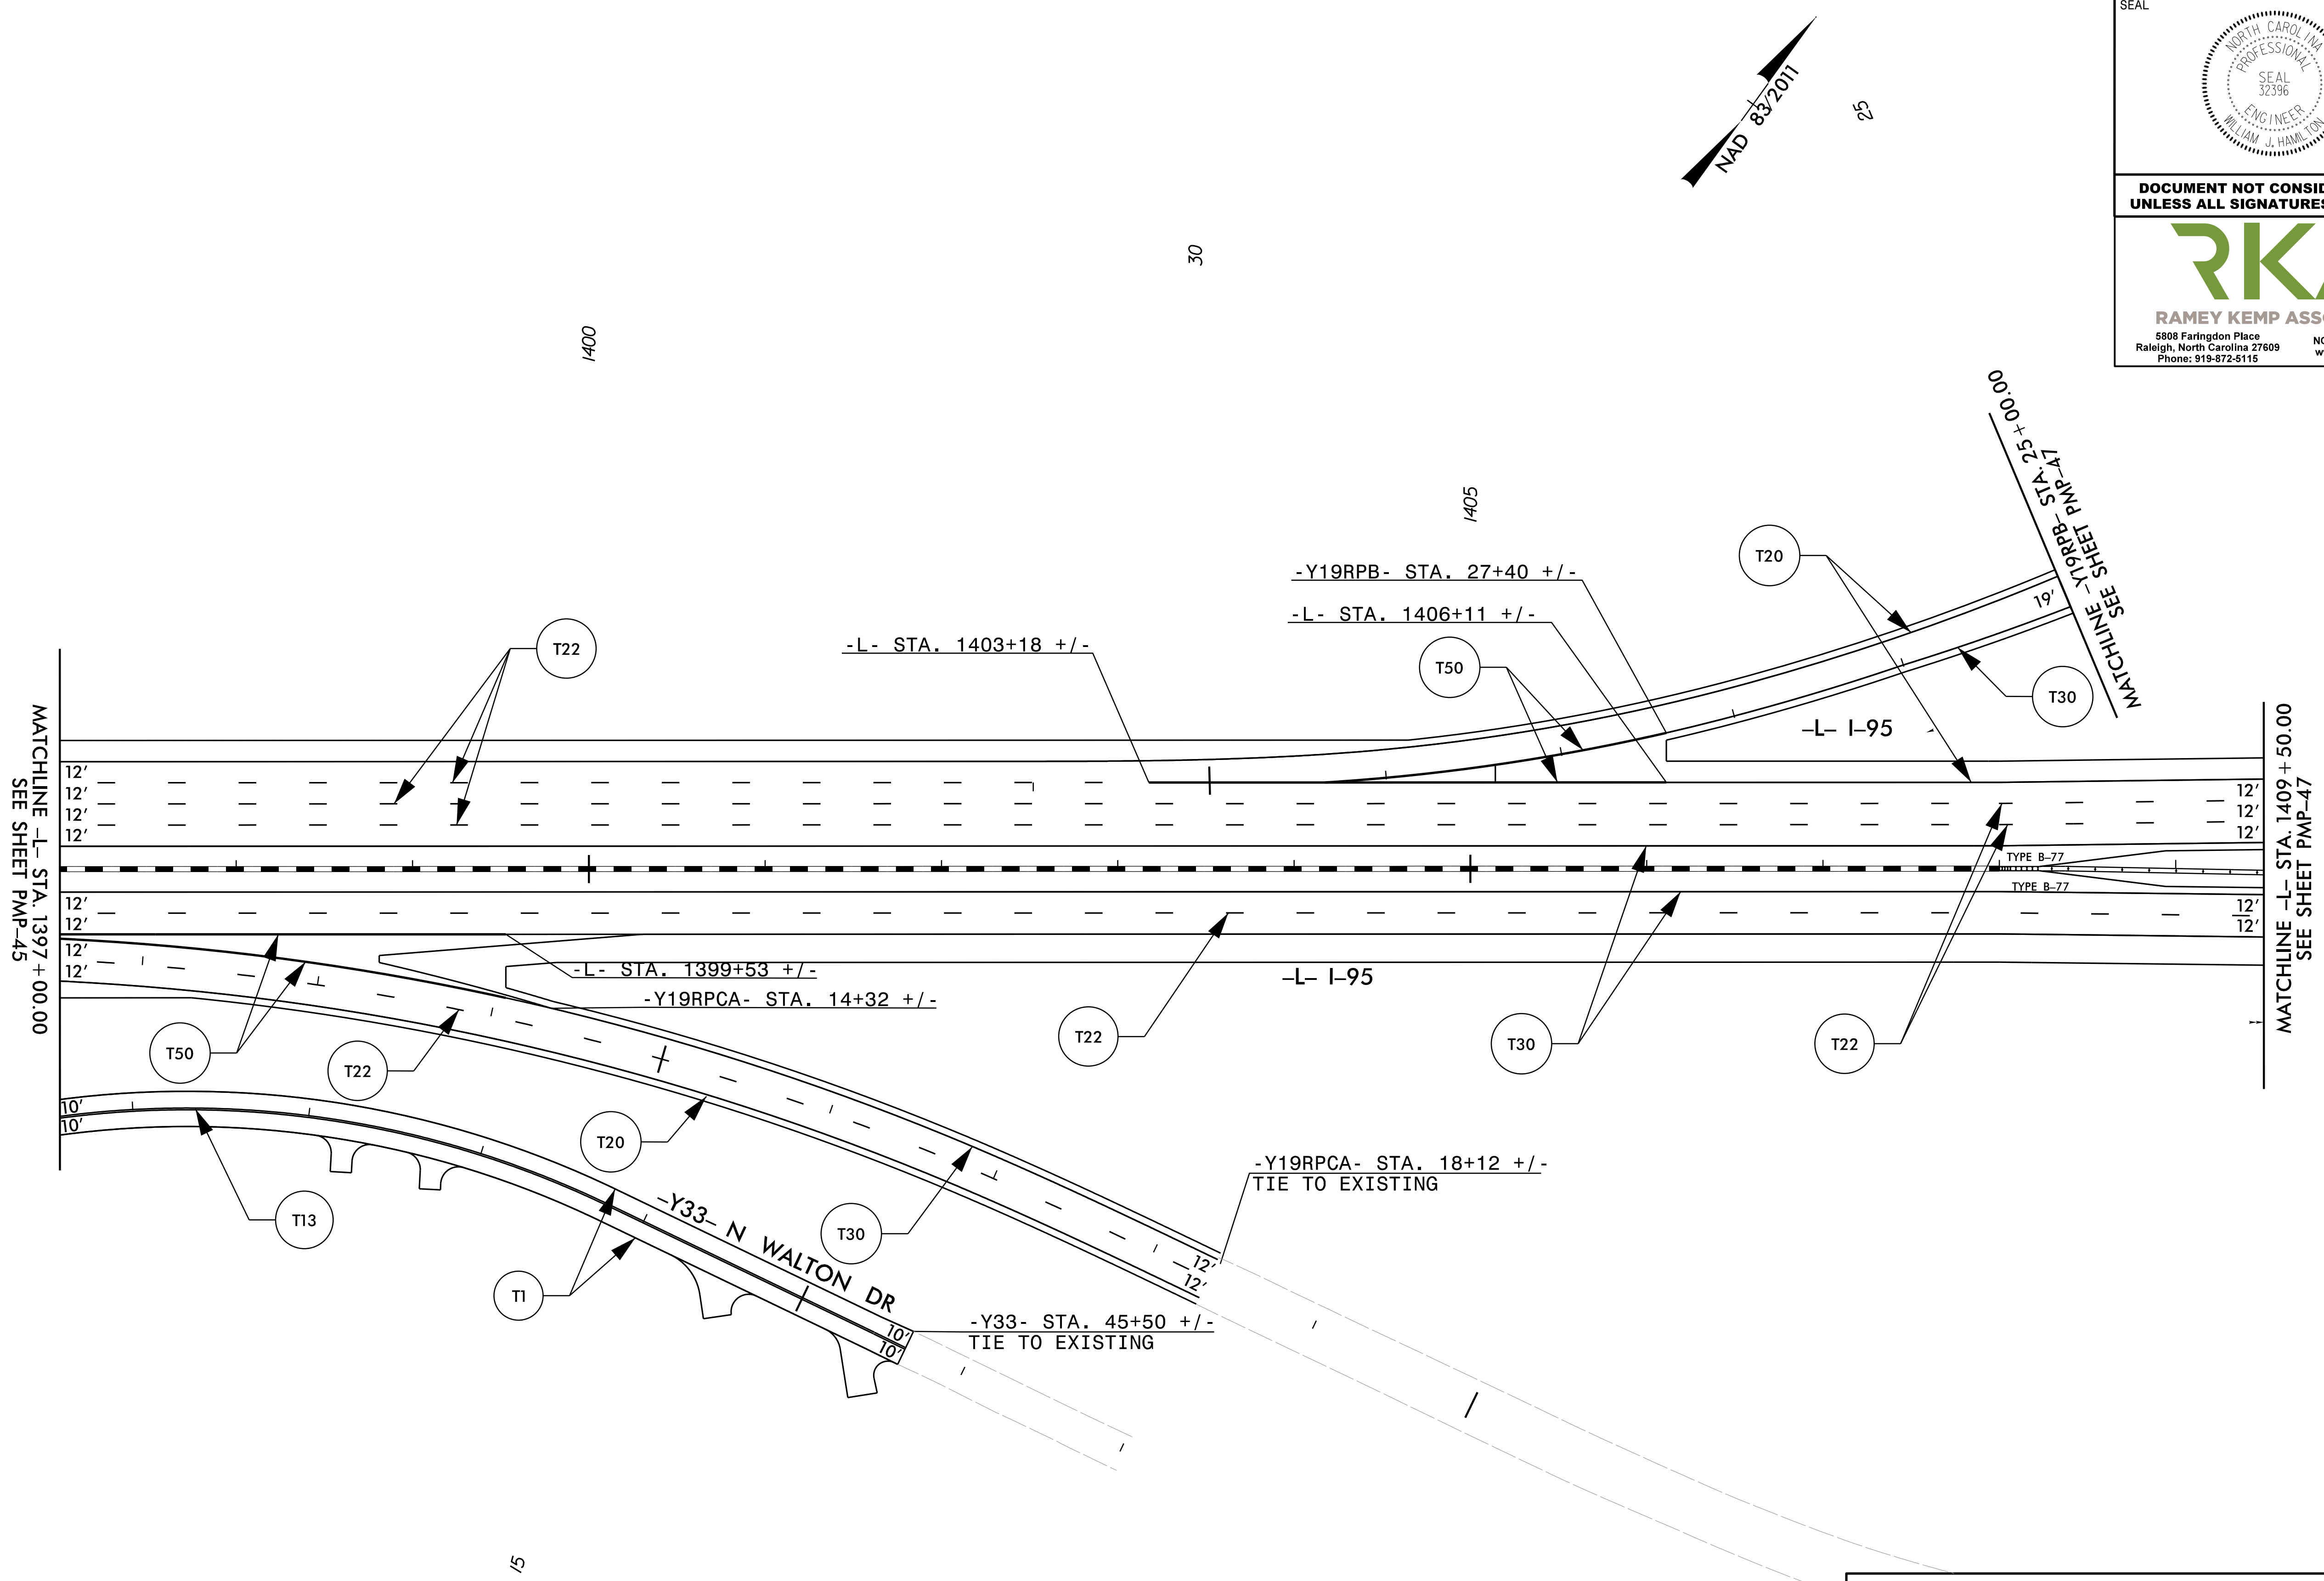


TIP NO.	SHEET NO.
I - 5986B	PMP - 46
APPROVED: <i>William J. Hamilton</i> 3/15/2021	
DATE: 3/15/2021	
SEAL 	
DOCUMENT NOT CONSIDERED FINAL UNLESS ALL SIGNATURES COMPLETED	
 RAMEY KEMP ASSOCIATES 5808 Faringdon Place Raleigh, North Carolina 27609 Phone: 919-872-5115 NC License No. C-0910 www.rameykemp.com	



PAVEMENT MARKINGS

3/15/2021 11:15:58 AM I:\15986B\1C_pmp-46.dgn User: J.Wendt