
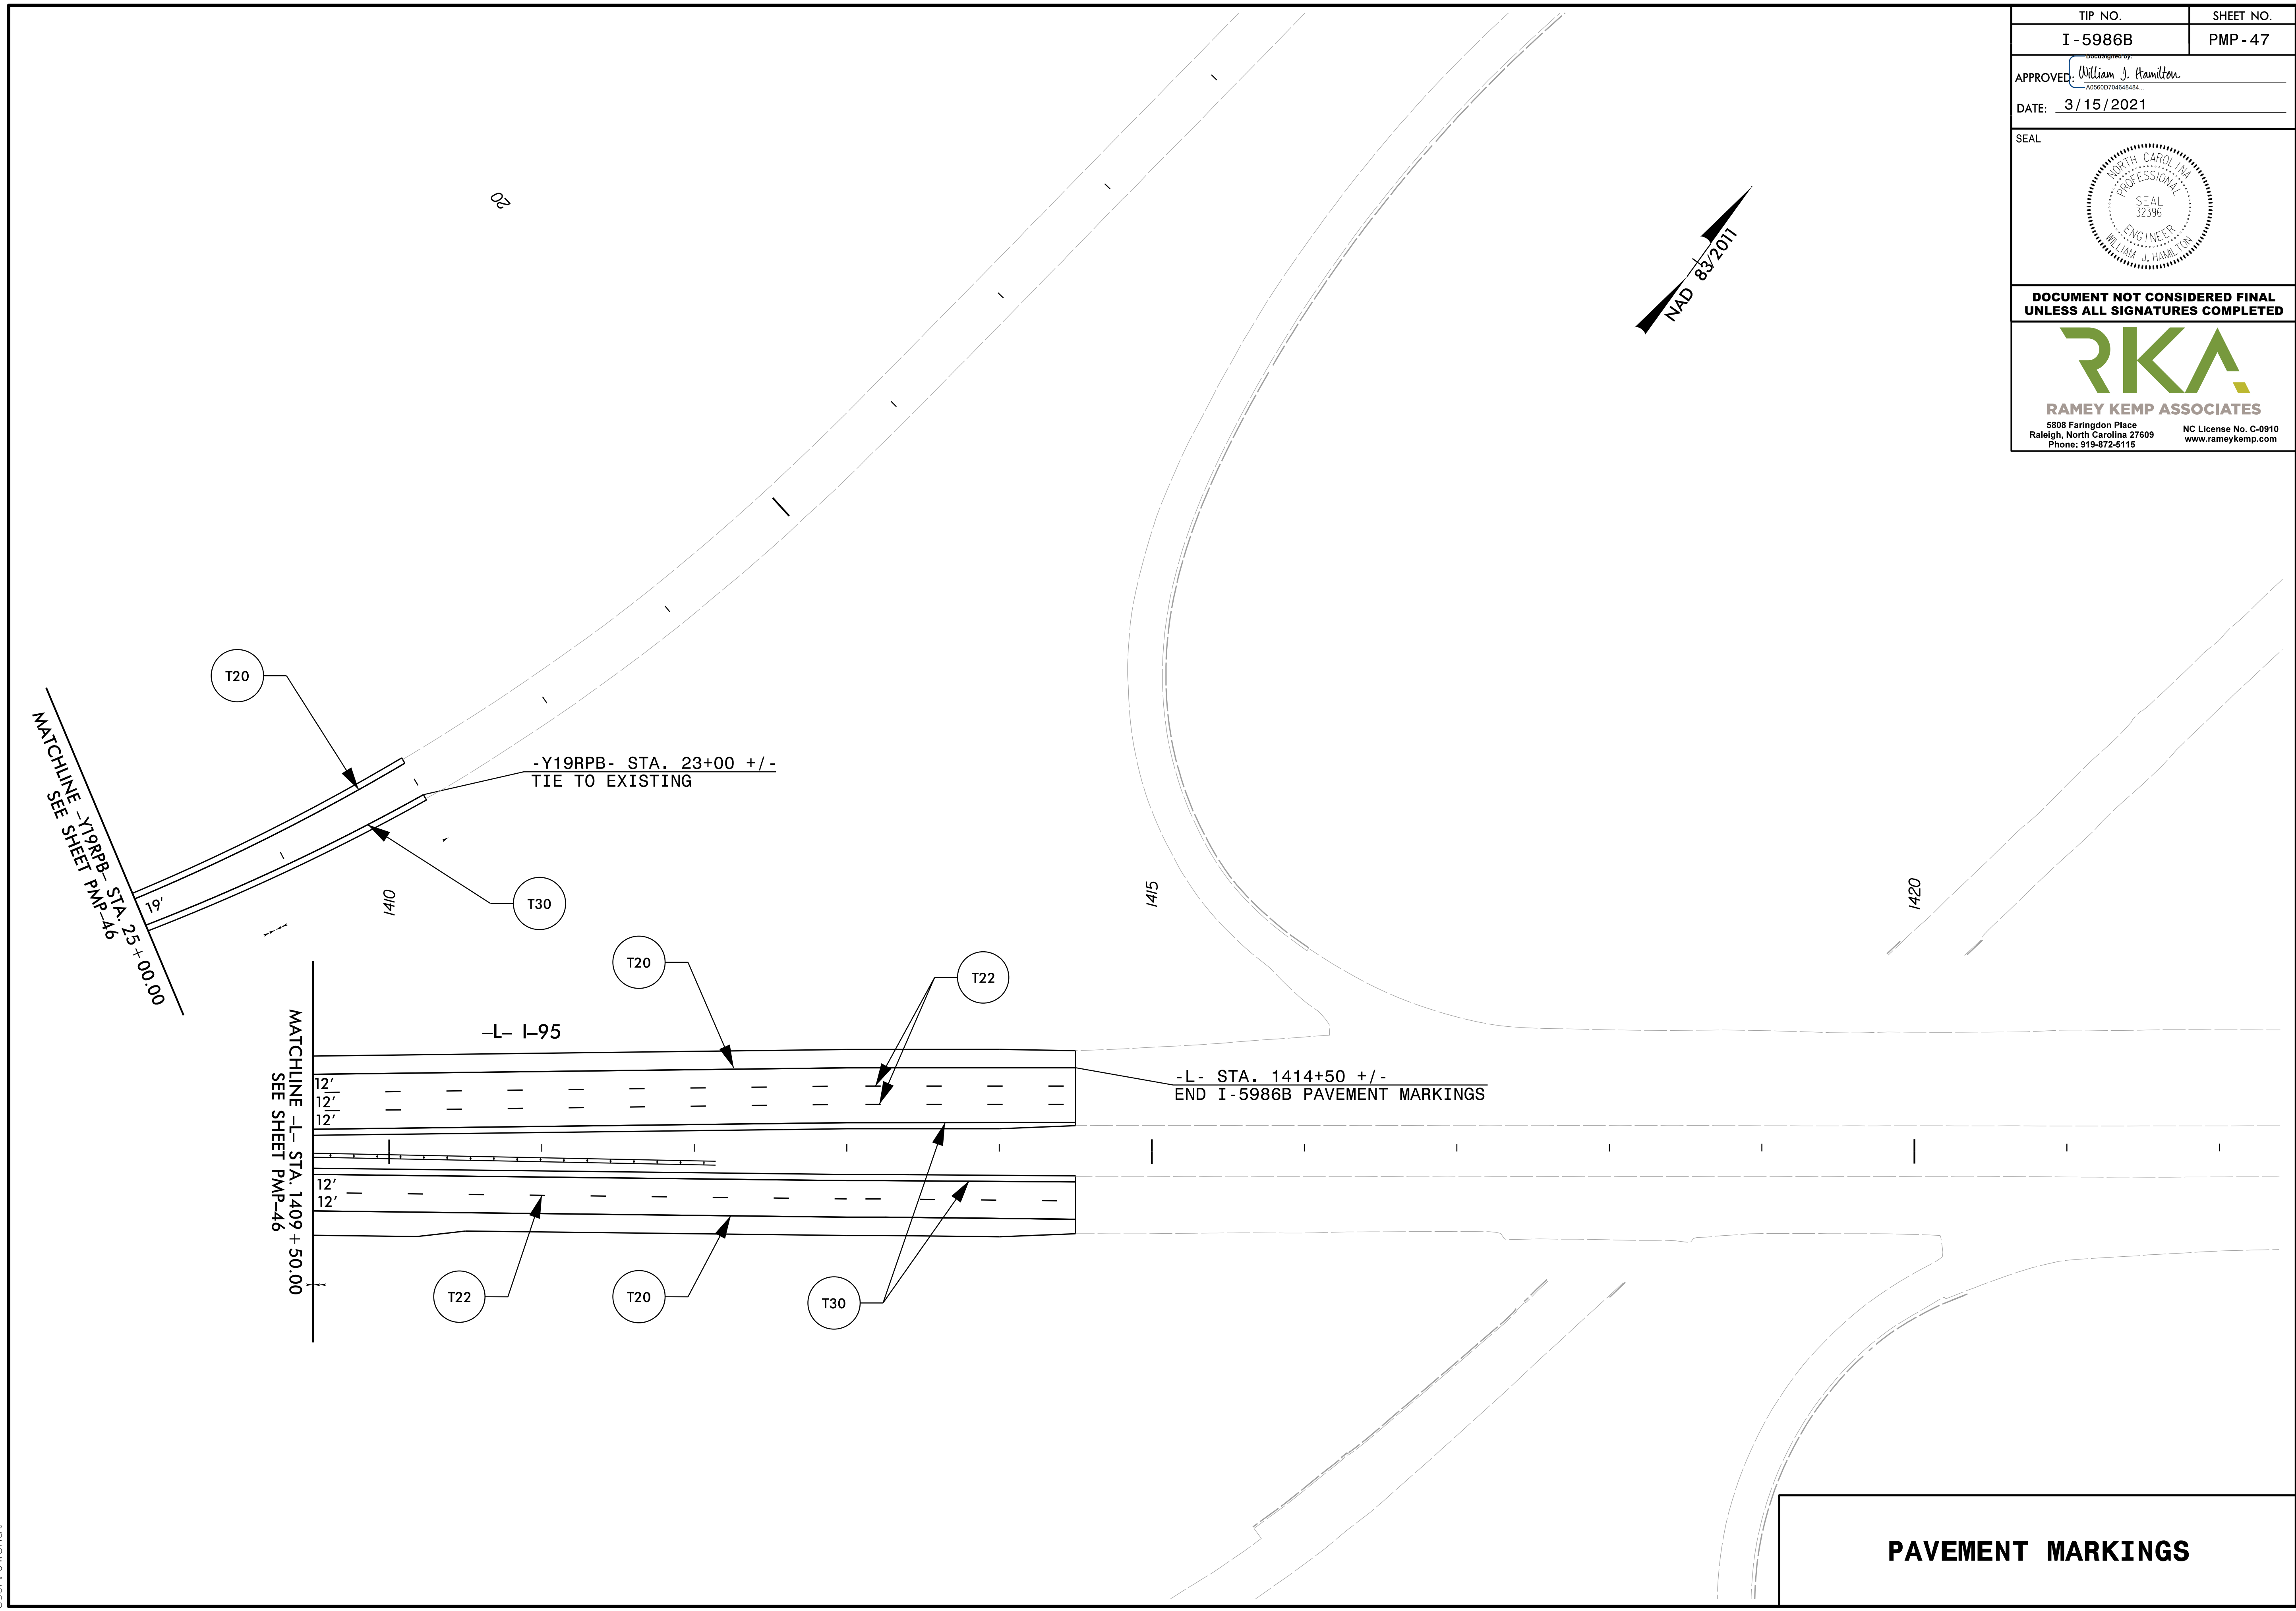


TIP NO.	SHEET NO.
I - 5986B	PMP - 47
APPROVED: <i>William J. Hamilton</i> <small>ASSOCIATE ENGINEER</small>	
DATE: 3/15/2021	
SEAL	
DOCUMENT NOT CONSIDERED FINAL UNLESS ALL SIGNATURES COMPLETED	
<small>5808 Faringdon Place Raleigh, North Carolina 27609 Phone: 919-872-5115</small>	

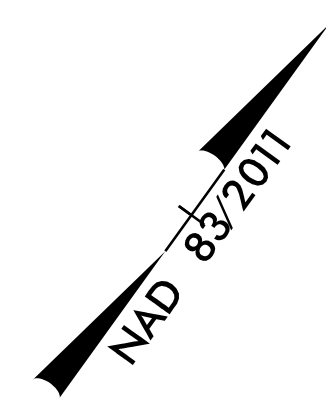

MATCHLINE -Y19RPB- STA. 25+00.00
SEE SHEET PMP-46

MATCHLINE -L- STA. 1409+50.00
SEE SHEET PMP-46

-Y19RPB- STA. 23+00 +/-
TIE TO EXISTING

-L- I-95

-L- STA. 1414+50 +/-
END I-5986B PAVEMENT MARKINGS

PAVEMENT MARKINGS