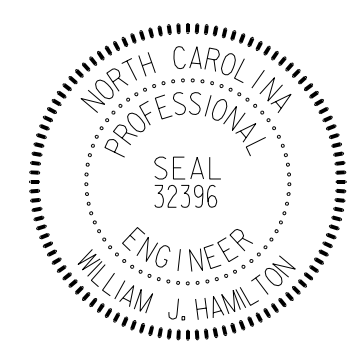

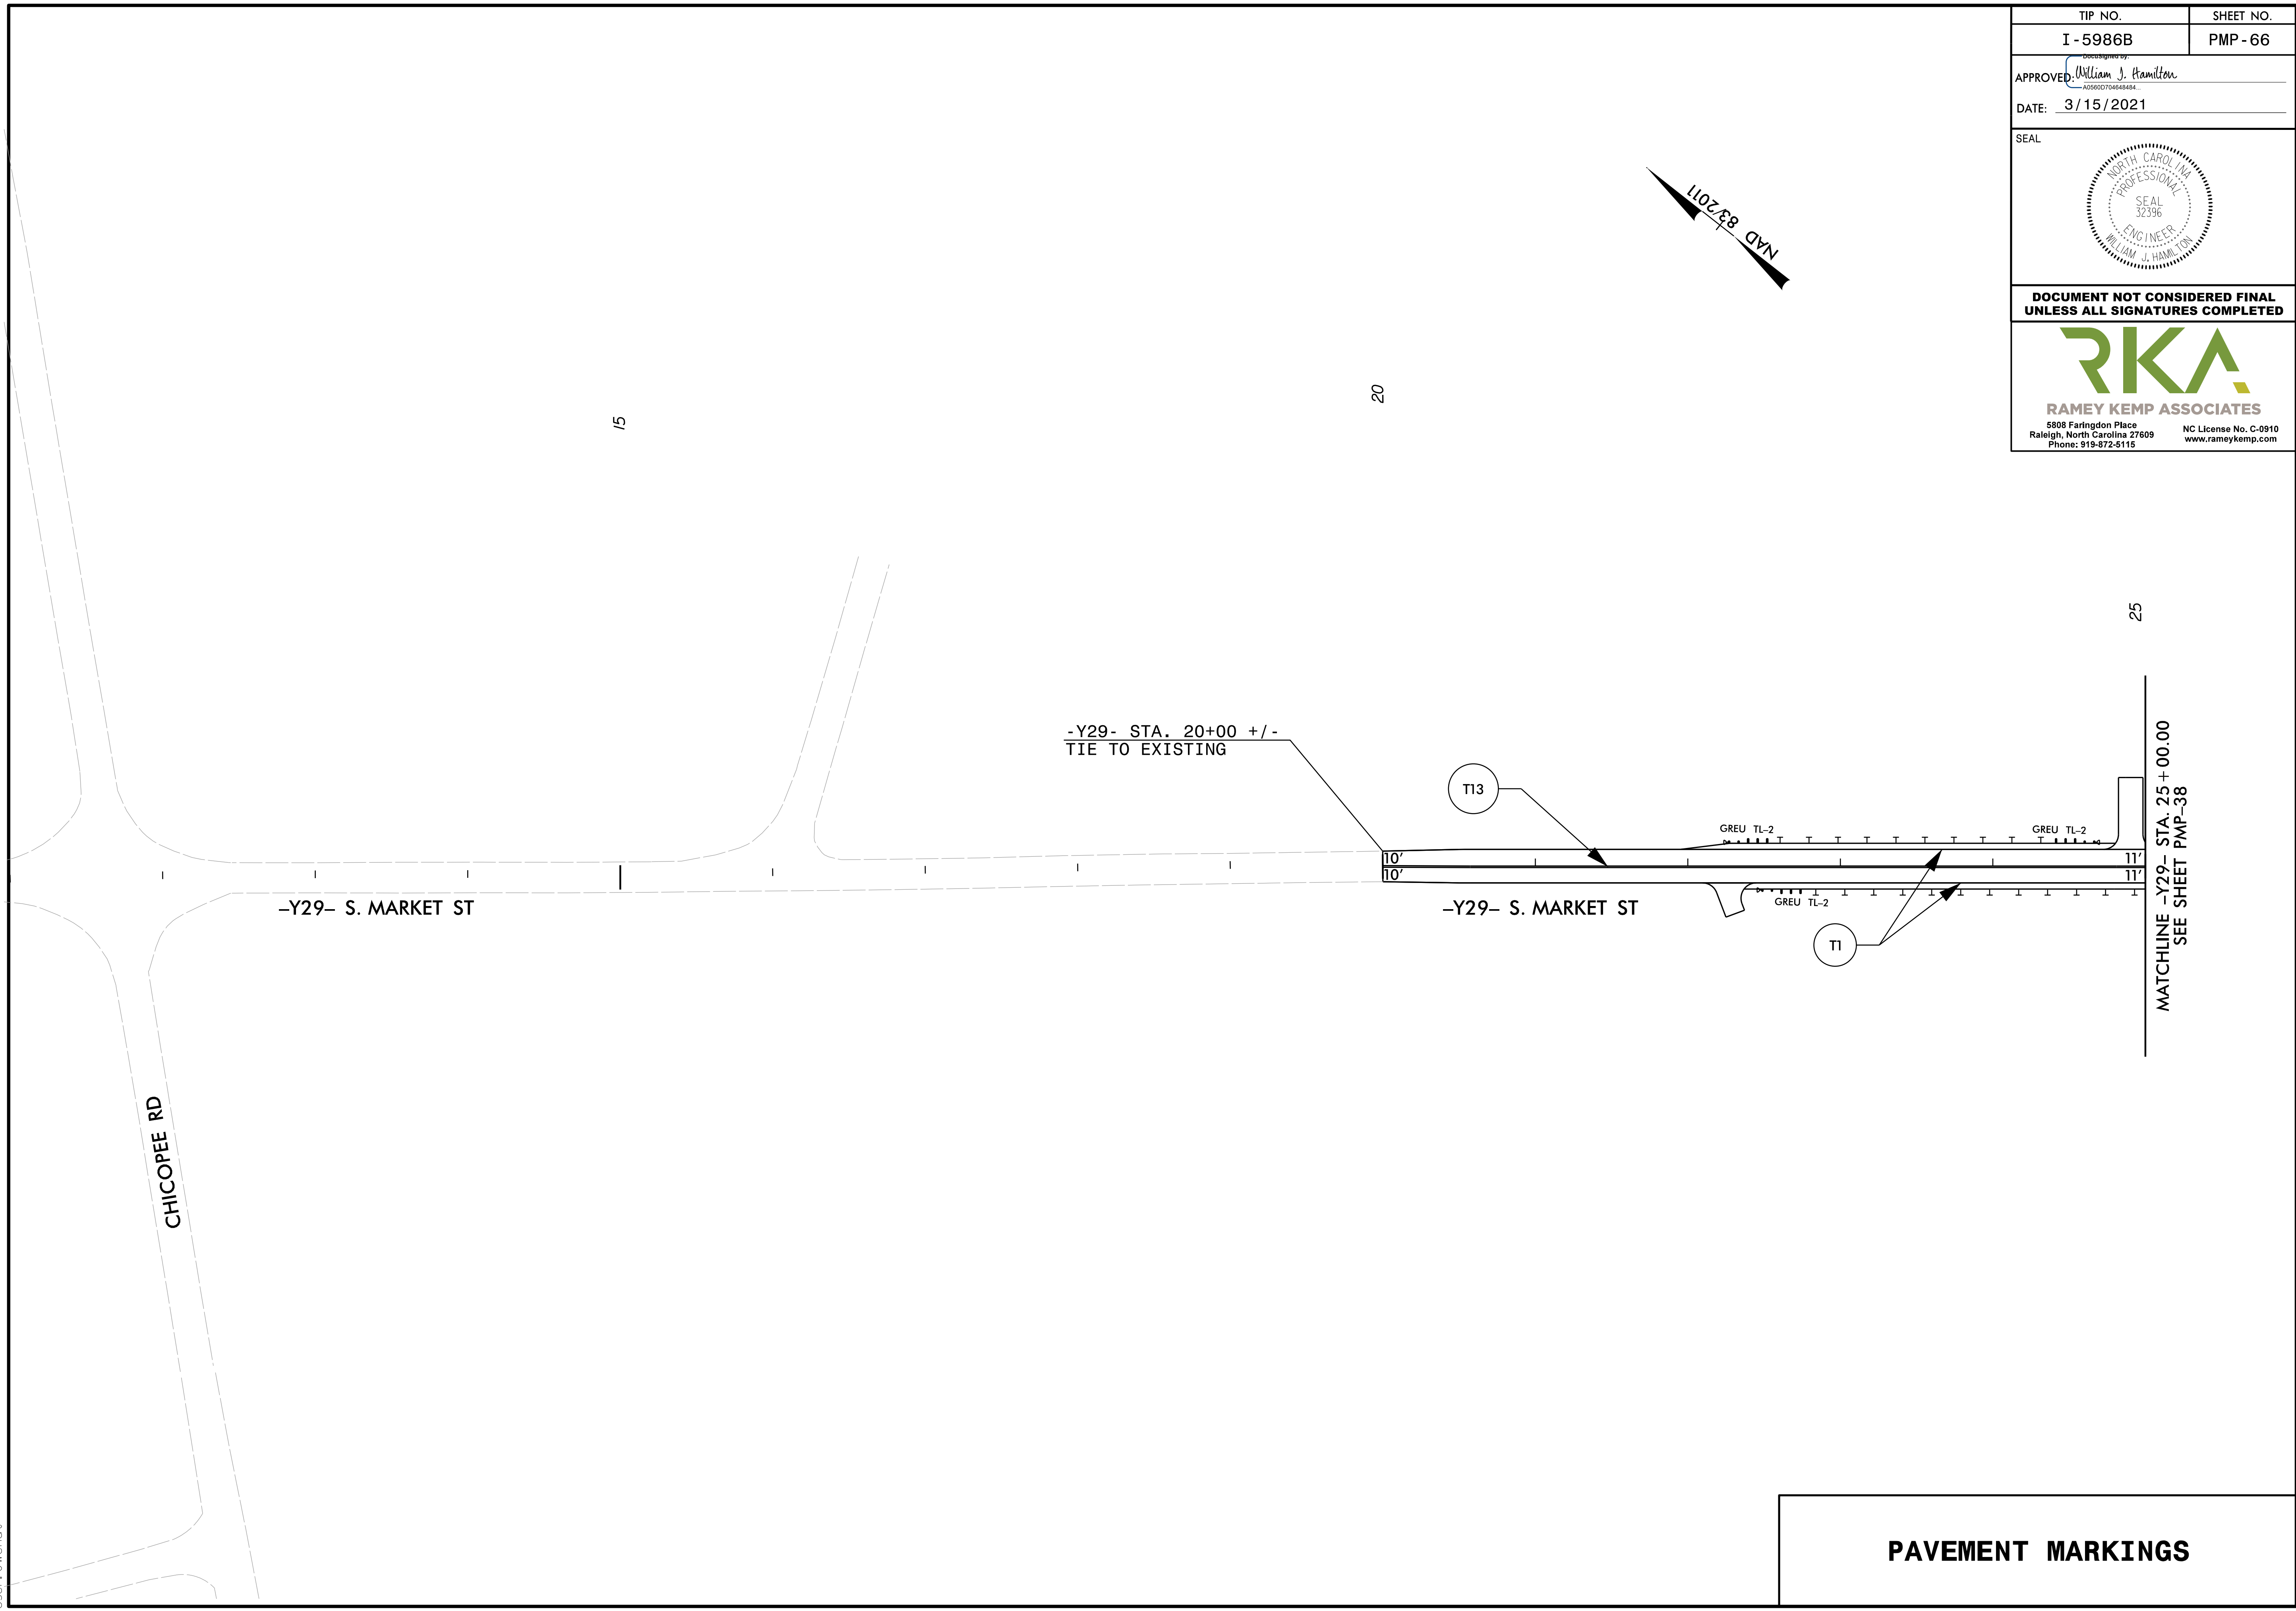


TIP NO. I - 5986B	SHEET NO. PMP - 66
APPROVED: <i>William J. Hamilton</i> <small>AS0007064884</small>	
DATE: 3/15/2021	
SEAL 	
<b>DOCUMENT NOT CONSIDERED FINAL UNLESS ALL SIGNATURES COMPLETED</b>	
 <b>RAMEY KEMP ASSOCIATES</b> <small>5808 Faringdon Place Raleigh, North Carolina 27609 Phone: 919-872-5115</small> <small>NC License No. C-0910 www.rameykemp.com</small>	



3/15/2021  
\\15986B-1C-pmp-66.dgn  
User: JWendt

**PAVEMENT MARKINGS**