


TIP NO.	SHEET NO.
I - 5986B	PMP - 68
APPROVED: <i>William J. Hamilton</i>	
DATE: 3/15/2021	
SEAL	
DOCUMENT NOT CONSIDERED FINAL UNLESS ALL SIGNATURES COMPLETED	
5808 Faringdon Place Raleigh, North Carolina 27609 Phone: 919-872-5115 NC License No. C-0910 www.rameykemp.com	

CURB RAMP LOCATIONS (CENTER OF RAMP AT FACE OF CURB)

1 -Y18- STA. 15+51.38, 41.25' RT	10 -Y18- STA. 19+90.69, 36.72' LT
2 -Y18- STA. 16+46.79, 40.87' RT	11 -Y18- STA. 21+70.70, 25.91' LT
3 -Y18- STA. 16+82.14, 40.79' RT	12 -Y18- STA. 21+82.62, 35.87' LT
4 -Y18- STA. 17+32.81, 36.31' RT	13 -Y18- STA. 22+24.11, 31.38' LT
5 -Y18- STA. 17+67.15, 34.48' RT	14 -Y18- STA. 22+46.02, 22.00' LT
6 -Y18- STA. 18+37.14, 35.57' RT	15 -Y18- STA. 21+72.20, 32.97' RT
7 -Y18- STA. 18+75.05, 40.77' RT	16 -Y18- STA. 22+04.66, 49.27' RT
8 -Y18- STA. 18+43.25, 42.83' LT	17 -Y18- STA. 22+44.42, 50.69' RT
9 -Y18- STA. 19+29.41, 46.74' LT	18 -Y18- STA. 22+49.36, 43.71' RT

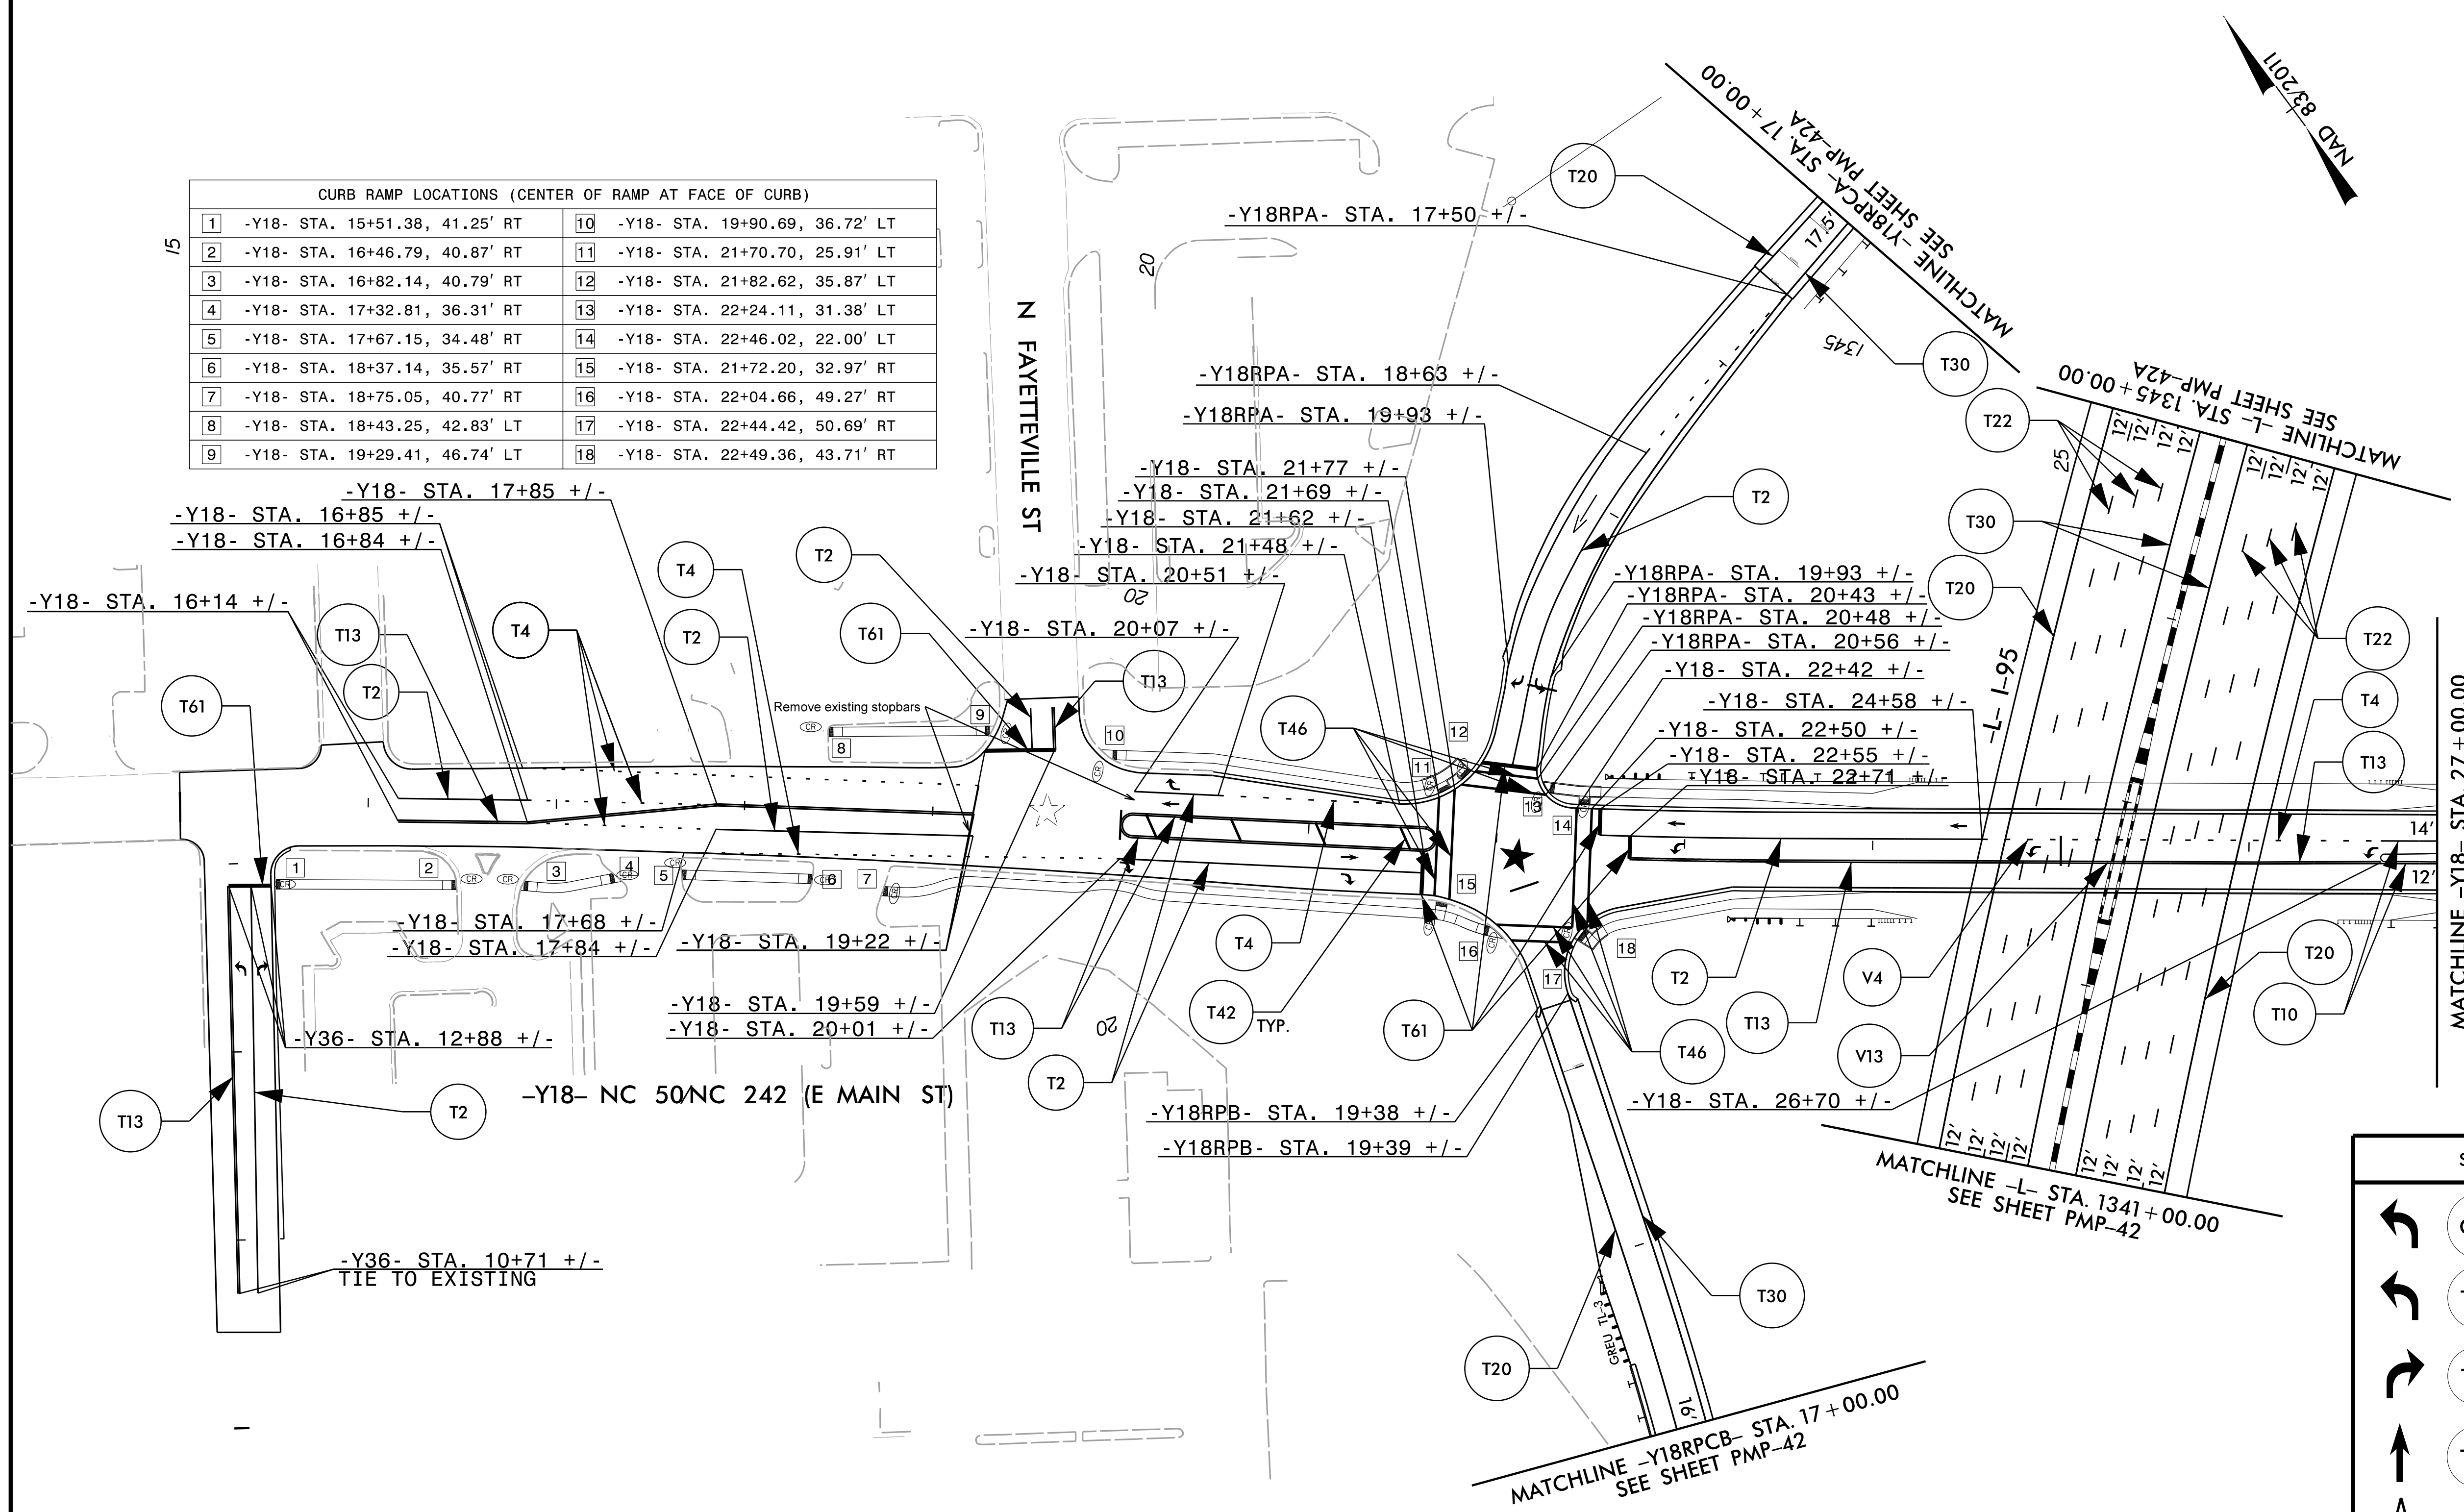

-Y18- STA. 17+85 +/-
 -Y18- STA. 16+85 +/-
 -Y18- STA. 16+84 +/-

-Y18- STA. 16+14 +/-

-Y18- STA. 17+68 +/-
 -Y18- STA. 17+84 +/-
 -Y18- STA. 19+22 +/-

-Y36- STA. 12+88 +/-

-Y18- NC 50NC 242 (E MAIN ST)

-Y36- STA. 10+71 +/-
 TIE TO EXISTING

-Y18RPA- STA. 17+50 +/-

-Y18RPA- STA. 18+63 +/-

-Y18RPA- STA. 19+93 +/-

-Y18- STA. 21+77 +/-

-Y18- STA. 21+69 +/-

-Y18- STA. 21+62 +/-

-Y18- STA. 21+48 +/-

-Y18- STA. 20+51 +/-

-Y18- STA. 20+07 +/-

-Y18RPA- STA. 19+93 +/-

-Y18RPA- STA. 20+43 +/-

-Y18RPA- STA. 20+48 +/-

-Y18RPA- STA. 20+56 +/-

-Y18- STA. 22+42 +/-

-Y18- STA. 24+58 +/-

-Y18- STA. 22+50 +/-

-Y18- STA. 22+55 +/-

-Y18- STA. 22+71 +/-

-Y18- STA. 26+70 +/-

-Y18RPA- STA. 19+38 +/-

-Y18RPA- STA. 19+39 +/-

MATCHLINE -L- STA. 1341+00.00
 SEE SHEET PMP-42

MATCHLINE -Y18RPCB- STA. 17+00.00
 SEE SHEET PMP-42

MATCHLINE -Y18- STA. 27+00.00
 SEE SHEET PMP-69

☆ SIGNAL TO BE REMOVED

★ SIGNALIZED INTERSECTION

SYMBOL LEGEND

	C70	LEFT ARROW
	T70	LEFT ARROW
	T71	RIGHT ARROW
	T72	STRAIGHT ARROW
	T80	RAMP ARROW

PAVEMENT MARKINGS