

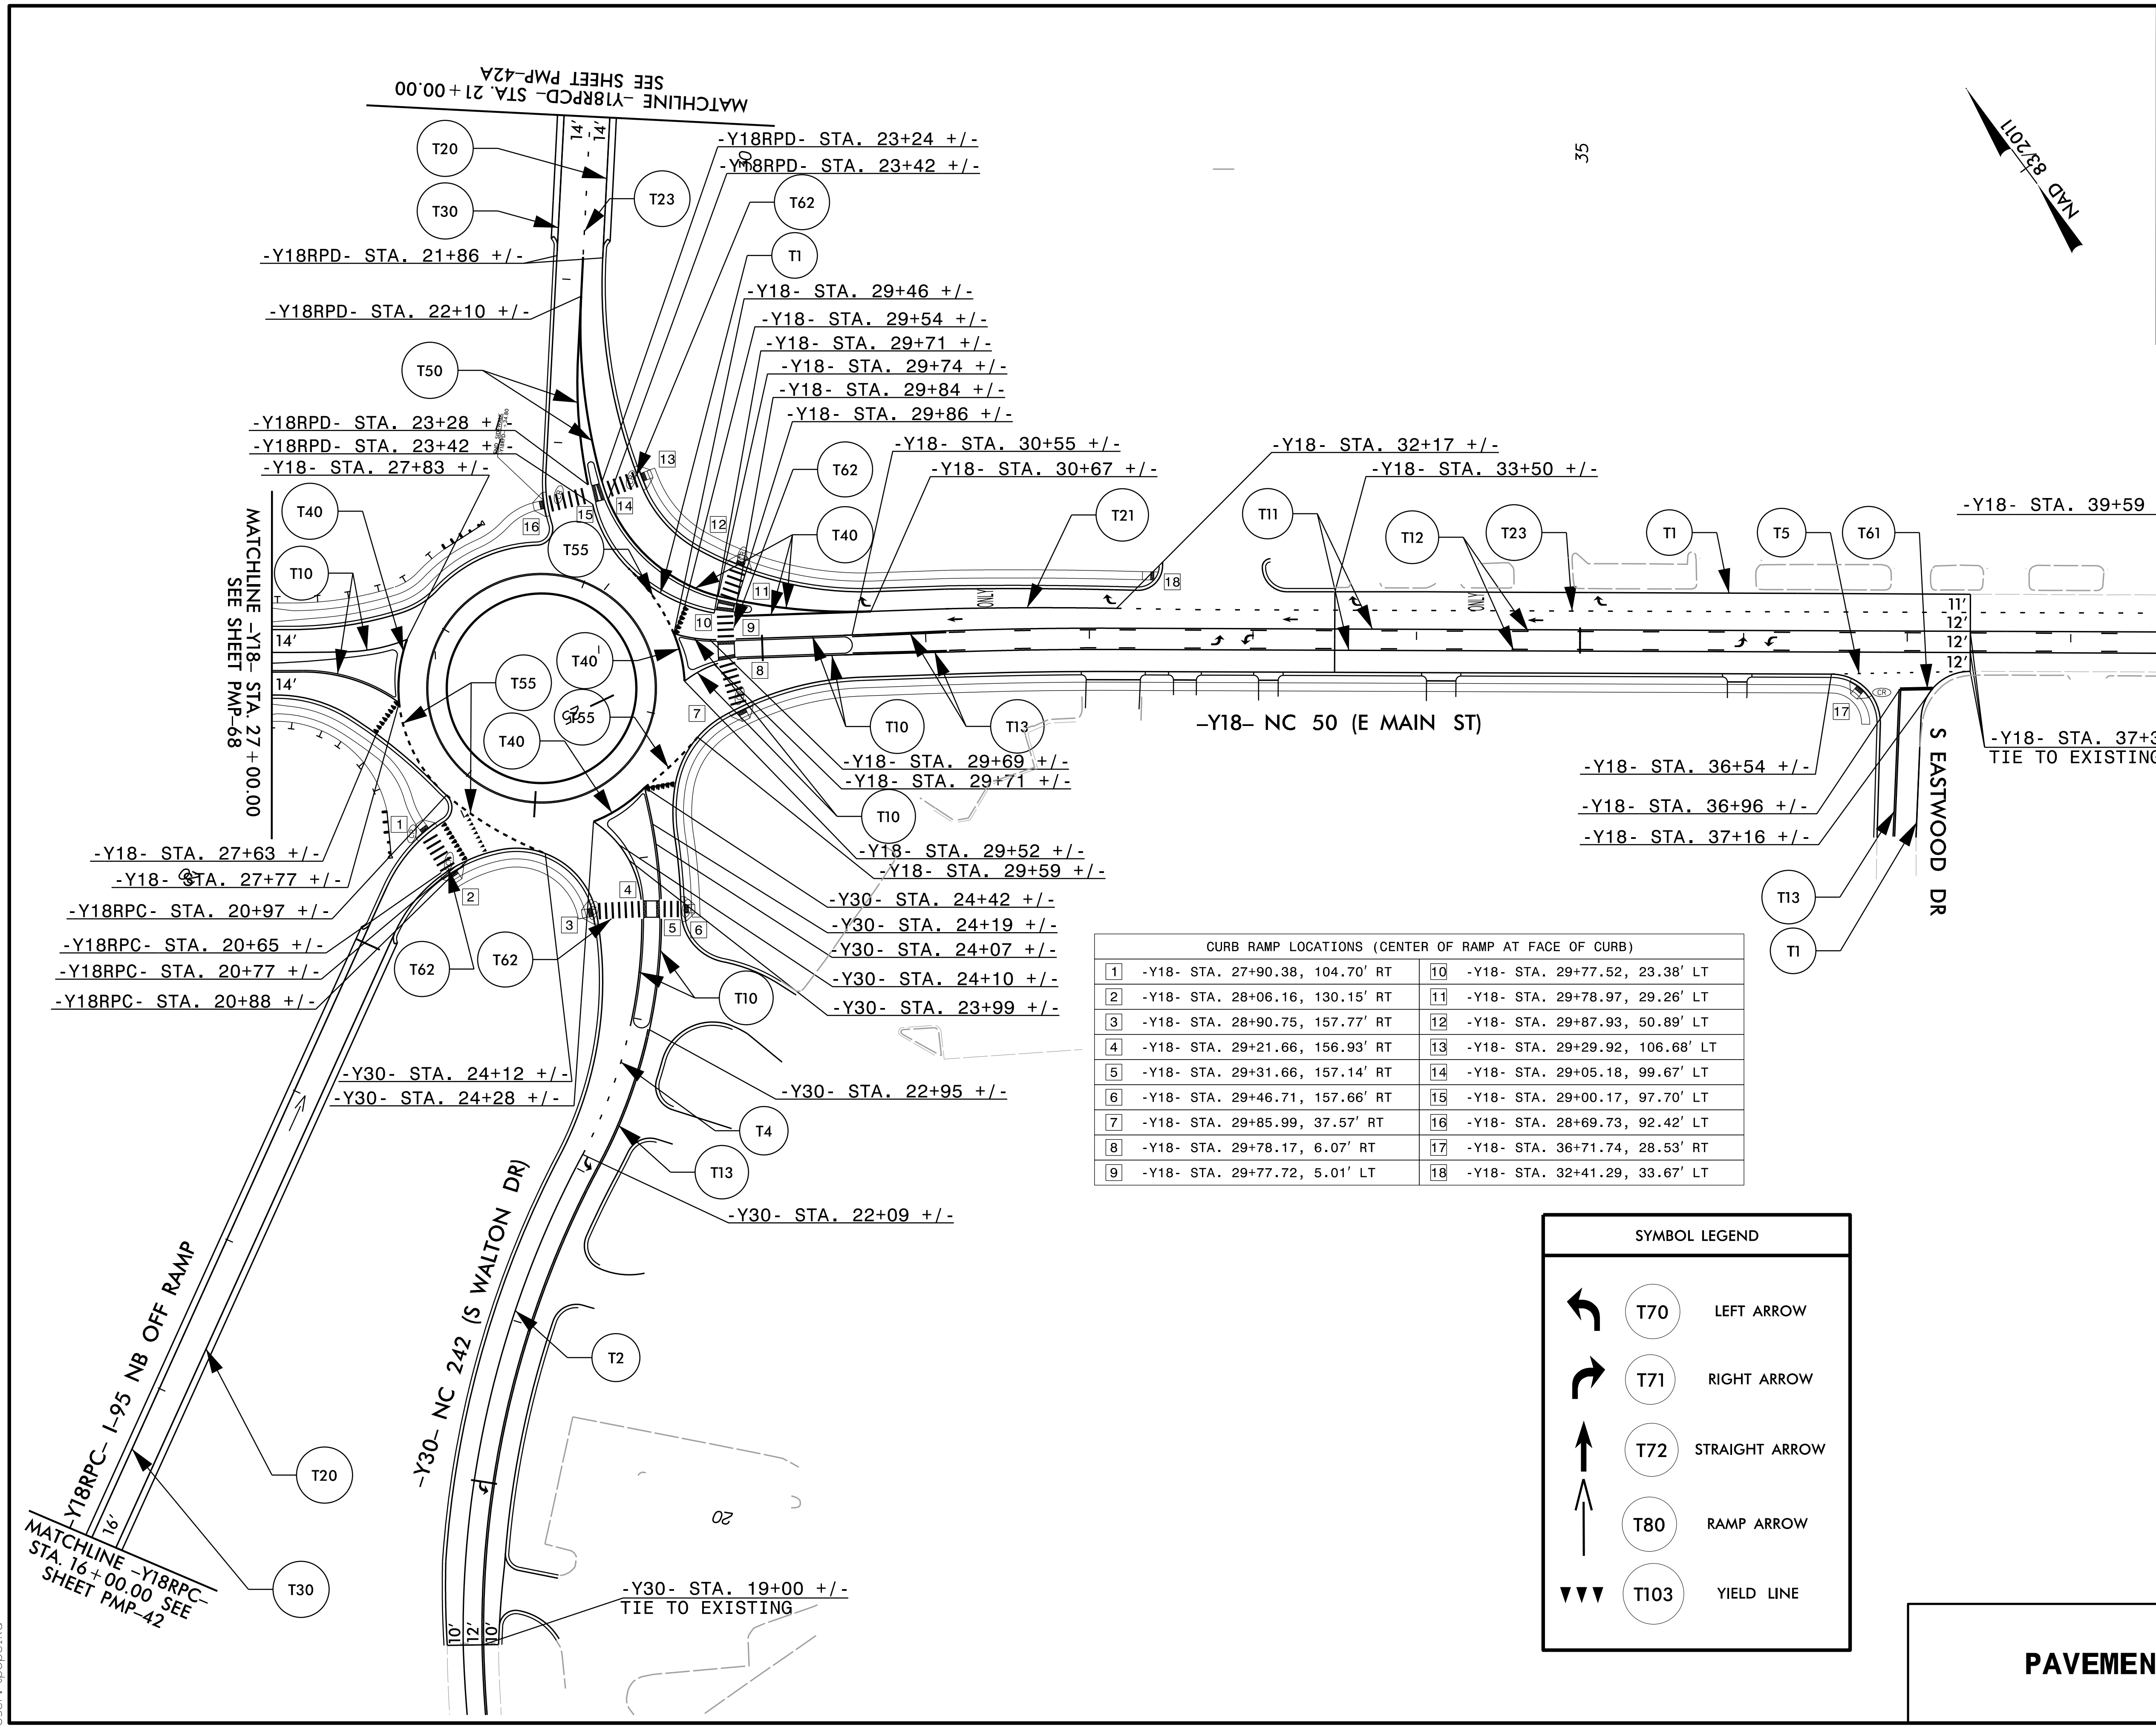


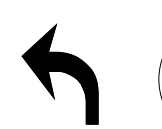
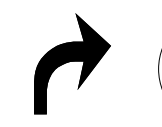
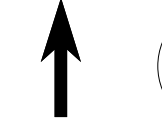
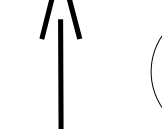

TIP NO. I - 5986B	SHEET NO. PMP - 69
APPROVED: <i>William J. Hamilton</i> AS050704648484	
DATE: 3/15/2021	
	
DOCUMENT NOT CONSIDERED FINAL UNLESS ALL SIGNATURES COMPLETED	
	
5808 Faringdon Place Raleigh, North Carolina 27609 Phone: 919-872-5115 NC License No. C-0910 www.rameykemp.com	



CURB RAMP LOCATIONS (CENTER OF RAMP AT FACE OF CURB)

1	-Y18- STA. 27+90.38, 104.70' RT	10	-Y18- STA. 29+77.52, 23.38' LT
2	-Y18- STA. 28+06.16, 130.15' RT	11	-Y18- STA. 29+78.97, 29.26' LT
3	-Y18- STA. 28+90.75, 157.77' RT	12	-Y18- STA. 29+87.93, 50.89' LT
4	-Y18- STA. 29+21.66, 156.93' RT	13	-Y18- STA. 29+29.92, 106.68' LT
5	-Y18- STA. 29+31.66, 157.14' RT	14	-Y18- STA. 29+05.18, 99.67' LT
6	-Y18- STA. 29+46.71, 157.66' RT	15	-Y18- STA. 29+00.17, 97.70' LT
7	-Y18- STA. 29+85.99, 37.57' RT	16	-Y18- STA. 28+69.73, 92.42' LT
8	-Y18- STA. 29+78.17, 6.07' RT	17	-Y18- STA. 36+71.74, 28.53' RT
9	-Y18- STA. 29+77.72, 5.01' LT	18	-Y18- STA. 32+41.29, 33.67' LT

SYMBOL LEGEND

	T70	LEFT ARROW
	T71	RIGHT ARROW
	T72	STRAIGHT ARROW
	T80	RAMP ARROW
	T103	YIELD LINE

PAVEMENT MARKINGS

3/19/2021
 I:\15986B_1C_pmp-69.dgn
 User: tpope@rka