


02/03/98

TABLE "C" JUNCTION BOX SUMMARY

DOCUMENT NOT CONSIDERED FINAL UNLESS ALL SIGNATURES COMPLETED

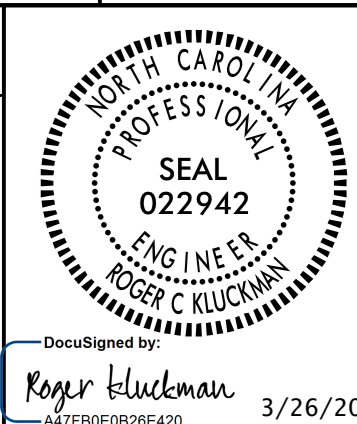

SEE SHEET "E1" FOR LEGEND & △ NOTES

SHEET	LABEL	LOCATION AND OFFSET	CONTROL SYSTEM "D"											GPS LOCATION △			
			TYPE, PAY ITEM & SIZE											LAT/LONG			
			IN GROUND			LIGHT STANDARD			HIGH MAST			CONTROL SYSTEM	BARRIER RAIL		SIDE WALK		
IG18 18"X12"	IG30 30"X17"	IG36 36"X24"	LS18 18"X12"	LS30 30"X17"	LS36 36"X24"	HM18 18"X12"	HM30 30"X17"	HM36 36"X24"	CS36 36"X24"	BR18 18"X12"	SW18 18"X12"						
E2	JBD1	-Y14RPC- STA. 21+73, 34' RT		X													
E2	JBD2	-YR14RPC- STA. 21+73, 24' LT		X													
E2	JBD3	-L- STA. 964+04, 80' RT	X														
E2	JBD4	-L- STA. 869+20, 84' RT	X														
E2	JBD5	-L- STA. 969+20, 82' LT	X														
E2	JBD6	-L- STA. 964+04, IN MEDIAN BARRIER															
E2	JBD7	-Y14- STA. 31+22, 47' LT		X													
E2	JBD8	-NBCD- STA. 12+52, 31' RT		X													
E2	JBD9	-NBCD- STA. 15+42, 54' RT		X													
E2	JBD10	-NBCD- STA. 16+32, 27' RT		X													
E2	JBD11	-NBCD- STA. 21+22, 30' RT		X													
E2	JBD12	-NBCD- STA. 23+95, 24' LT	X														
E2	JBD13	-NBCD- STA. 26+67, 24' LT	X														
E2	HMJBD-1	10' FROM HM D-1								X							
E2	HMJBD-2	10' FROM HM D-2								X							
E2	HMJBD-3	10' FROM HM D-3								X							
E2	HMJBD-4	10' FROM HM D-4								X							
E2	CSDJB	2' IN FRONT OF CSD										X					
E2	JBD14	-Y14RAB- STA. 11+30, 37' RT	X														
E2	JBD15	-Y14RAB- STA. 11+30, 30' LT	X														
E2	JBD16	-Y14RAB- STA. 10+54, 30' LT	X														
E2	JBD17	-Y14RAB- STA. 10+54, 41' RT	X														
E2	JBD18	-Y14RAA- STA. 12+60, 30' LT	X														
E2	JBD19	-Y14RAA- STA. 12+60, 44' RT	X														
E2	JBD20	-Y14RAA- STA. 13+20, 51' RT	X														
E2	JBD21	-Y14RAA- STA. 13+20, 27' LT	X														
		CSD TOTALS	13	7					4			1	1				

TABLE "B" ELECTRICAL DUCT SUMMARY (ESTIMATED LENGTH IN FEET)

LOCATION	RACEWAY △	SHEET	TYPE							
			JACKED (JA) FEET				BURIED (BD) FEET			
			SIZE 2"	SIZE 3"	SIZE 4"	SIZE 6"	SIZE 2"	SIZE 3"	SIZE 4"	SIZE 6"
-Y14- STA. 31+22		E2			70					
-Y14- STA. 31+22	CSJBD - JBD7	E2					104			
-Y14RPC- STA. 21+73		E2			32					
-Y14RPC- STA. 21+73	JBD1 - JBD2	E2					64			
-L- STA. 964+04		E2		80						
-L- STA. 969+20		E2		160						
-NBCD- STA. 21+22		E2			34					
-NBCD- STA. 21+22	JBD11 - HMJBD-3	E2					89			
-Y14RAB- STA. 10+54		E2							73	
-Y14RAB- STA. 11+30		E2							67	
-Y14RAA- STA. 13+20		E2							82	
-Y14RAA- STA. 12+60		E2							73	
	CSD TOTALS			240	136		257		295	

TABLE "B" AND TABLE "C" CONTINUED ON NEXT PAGE

SEE SHEET "E1" FOR LEGEND & △ NOTES

26-MAR-2021 12:08  
 R:\Lighting\Electrical\Lighting Design\Design\1-5986B-LE-EIB.dgn  
 rghal AT RD-303048L