


02/03/98

TABLE "C" (CONTINUED)  
JUNCTION BOX SUMMARY

DOCUMENT NOT CONSIDERED FINAL  
UNLESS ALL SIGNATURES COMPLETED

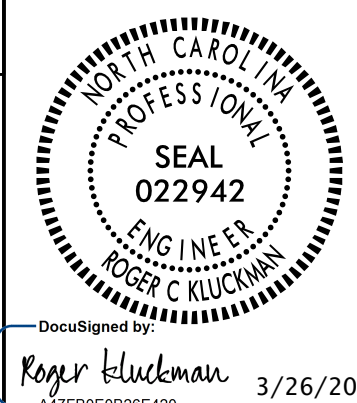

SHEET	LABEL	LOCATION AND OFFSET	CONTROL SYSTEM "F"										GPS LOCATION		
			TYPE, PAY ITEM & SIZE										LAT/LONG		
			IN GROUND			LIGHT STANDARD			HIGH MAST			CONTROL SYSTEM		BARRIER RAIL	SIDE WALK
IG18 18"x12"	IG30 30"x17"	IG36 36"x24"	LS18 18"x12"	LS30 30"x17"	LS36 36"x24"	HM18 18"x12"	HM30 30"x17"	HM36 36"x24"	CS36 36"x24"	BR18 18"x12"	SW18 18"x12"				
E4	JBF1	-L- STA. 1092+94, IN MEDIAN BARRIER											X		
E4	JBF2	-L- STA. 1092+94, 80' RT	X										-		
E4	JBF3	-L- STA. 1095+19, 82' RT	X												
E4	JBF4	-L- STA. 1097+65, 82' RT	X												
E4	JBF5	-L- STA. 1100+10, 85' RT			X										
E4	JBF6	--Y16RPC- STA. 27+57, 24' LT			X										
E4	JBF7	-Y16RPD- STA. 19+64, 24' RT			X										
E4	JBF8	-Y16RPD- STA. 16+98, 24' RT	X												
E4	JBF9	-L- STA. 1108+85, 80' RT	X												
E4	JBF10	-L- STA. 108+85, IN MEDIAN BARRIER								X					
E4	JBF11	-L- STA. 1103+90, 86' LT	X												
E4	JBF12	-Y16- STA. 26+08, 57'RT	X												
E4	JBF13	-L- STA. 1097+51, 122' LT	X												
E4	HMJBF-1	10' FROM HM F-1							X						
E4	HMJBF-2	10' FROM HM F-2							X						
E4	HMJBF-3	10' FROM HM F-3							X						
E4	HMJBF-4	10' FROM HM F-4							X						
E4	CSFJB	2' IN FRONT OF CSF									X				
CSF TOTALS			8		3				4			1	2		

TABLE "B" (CONTINUED)  
ELECTRICAL DUCT SUMMARY  
(ESTIMATED LENGTH IN FEET)

LOCATION	RACEWAY	SHEET	TYPE							
			JACKED (JA) FEET				BURIED (BD) FEET			
			SIZE 2"	SIZE 3"	SIZE 4"	SIZE 6"	SIZE 2"	SIZE 3"	SIZE 4"	SIZE 6"
-Y16RPD- STA. 19+64		E4				60				
-Y16RPD- STA. 19+64	CSF - JB7	E4						120		
-Y16- STA. 30+20		E4				67				
-Y16- STA. 30+20	JBF7 - JBF6	E4						150		
-L- STA. 1100+10		E4				160				
-L- STA. 1100+10	JBF5 - JBF12	E4						228		
-Y16- STA. 25+50		E4				80				
-Y16- STA. 25+50	JBF12 - HMJBF-3	E4						143		
-L- STA. 1092+94		E4			80					
-L- STA. 1108+85		E4			80					
CSB TOTALS				160	240	127	371	270		

TABLE "B" AND TABLE "C" CONTINUED ON NEXT PAGE

SEE SHEET "E1" FOR  
LEGEND & NOTES

26-MAR-2021 12:11  
X:\15986B\LE\IB.dgn  
rghall AT RD-303048L