

02/03/98

TABLE "C" (CONTINUED)
JUNCTION BOX SUMMARY

SHEET	LABEL	LOCATION AND OFFSET	CONTROL SYSTEM "G"										GPS LOCATION			
			TYPE, PAY ITEM & SIZE										LAT/LONG			
			IN GROUND			LIGHT STANDARD			HIGH MAST			CONTROL SYSTEM			BARRIER RAIL	SIDE WALK
IG18 18"X12"	IG30 30"X17"	IG36 36"X24"	LS18 18"X12"	LS30 30"X17"	LS36 36"X24"	HM18 18"X12"	HM30 30"X17"	HM36 36"X24"	CS36 36"X24"	BR18 18"X12"	SW18 18"X12"					
E5	JBG1	-L- STA. 1096+31, IN MEDIAN BARRIER												X		
E5	JBG2	-L- STA. 1196+31, 80' LT	X													
E5	JBG3	-Y17RPB- STA. 21+20, 24' RT	X													
E5	JBG4	-Y17RPB- STA. 25+00, 24' RT	X													
E5	JBG5	-Y17RPB- STA. 28+55, 24' RT			X											
E5	JBG6	--Y17RPA- STA. 21+67, 25" LT	X													
E5	JBG7	-L- STA. 1215+71, 80' LT	X													
E5	JBG8	-L- STA. 1215+71, IN MEDIAN BARRIER												X		
E5	JBG9	-Y17- STA. 24+02, 44' RT	X													
E5	JBG10	-L- STA. 1206+72, 82' LT	X													
E5	JBG11	-L- 1205+30, 82' RT	X													
E5	JBG12	-Y17- STA. 29+59, 39' RT	X													
E5	HMJBG-1	10' FROM HM G-1								X						
E5	HMJBG-2	10' FROM HM G-2								X						
E5	HMJBG-3	10' FROM HM G-3								X						
E5	HMJBG-4	10' FROM HM G-3								X						
E5	CSGJB	2' IN FRONT OF CSG										X				
CSG TOTALS			9		1					4			1	2		

DOCUMENT NOT CONSIDERED FINAL
UNLESS ALL SIGNATURES COMPLETED

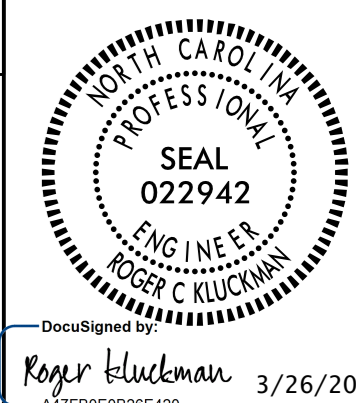


TABLE "B" (CONTINUED)
ELECTRICAL DUCT SUMMARY
(ESTIMATED LENGTH IN FEET)

LOCATION	RACEWAY	SHEET	TYPE							
			JACKED (JA) FEET				BURIED (BD) FEET			
			SIZE 2"	SIZE 3"	SIZE 4"	SIZE 6"	SIZE 2"	SIZE 3"	SIZE 4"	SIZE 6"
-Y17RPB- STA. 28+55		E5				50				
-Y17RPB- STA. 28+55	CSGJB - JBG5	E5						121		
-Y17- STA. 22+20		E5			55					
-Y17- STA. 22+20	JBG5 - JBG6	E5					101			
-L- STA. 1206+00		E5		211						
-Y17- STA. 29+59		E5		65						
-L- STA. 1196+31		E5		80						
-L- STA. 1215+71		E5		80						
CSG TOTALS				436	55	50	101	121		

26-MAR-2021 12:12
X:\1-5986B-LE-E1B.dgn
rghall AT RD-303048L

SEE SHEET "E1" FOR
LEGEND & △ NOTES