


USE FOR LIGHTING CONSTRUCTION ONLY


PROJECT REFERENCE NO. 1-5878 SHEET NO. E10

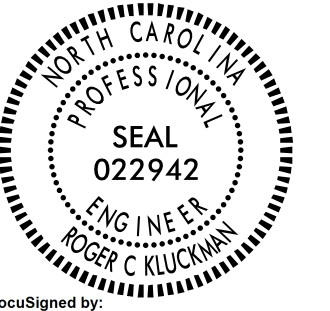

DocuSigned by: Roger Kluckman 4/30/2023

DOCUMENT NOT CONSIDERED FINAL UNLESS ALL SIGNATURES COMPLETED

0 50 100

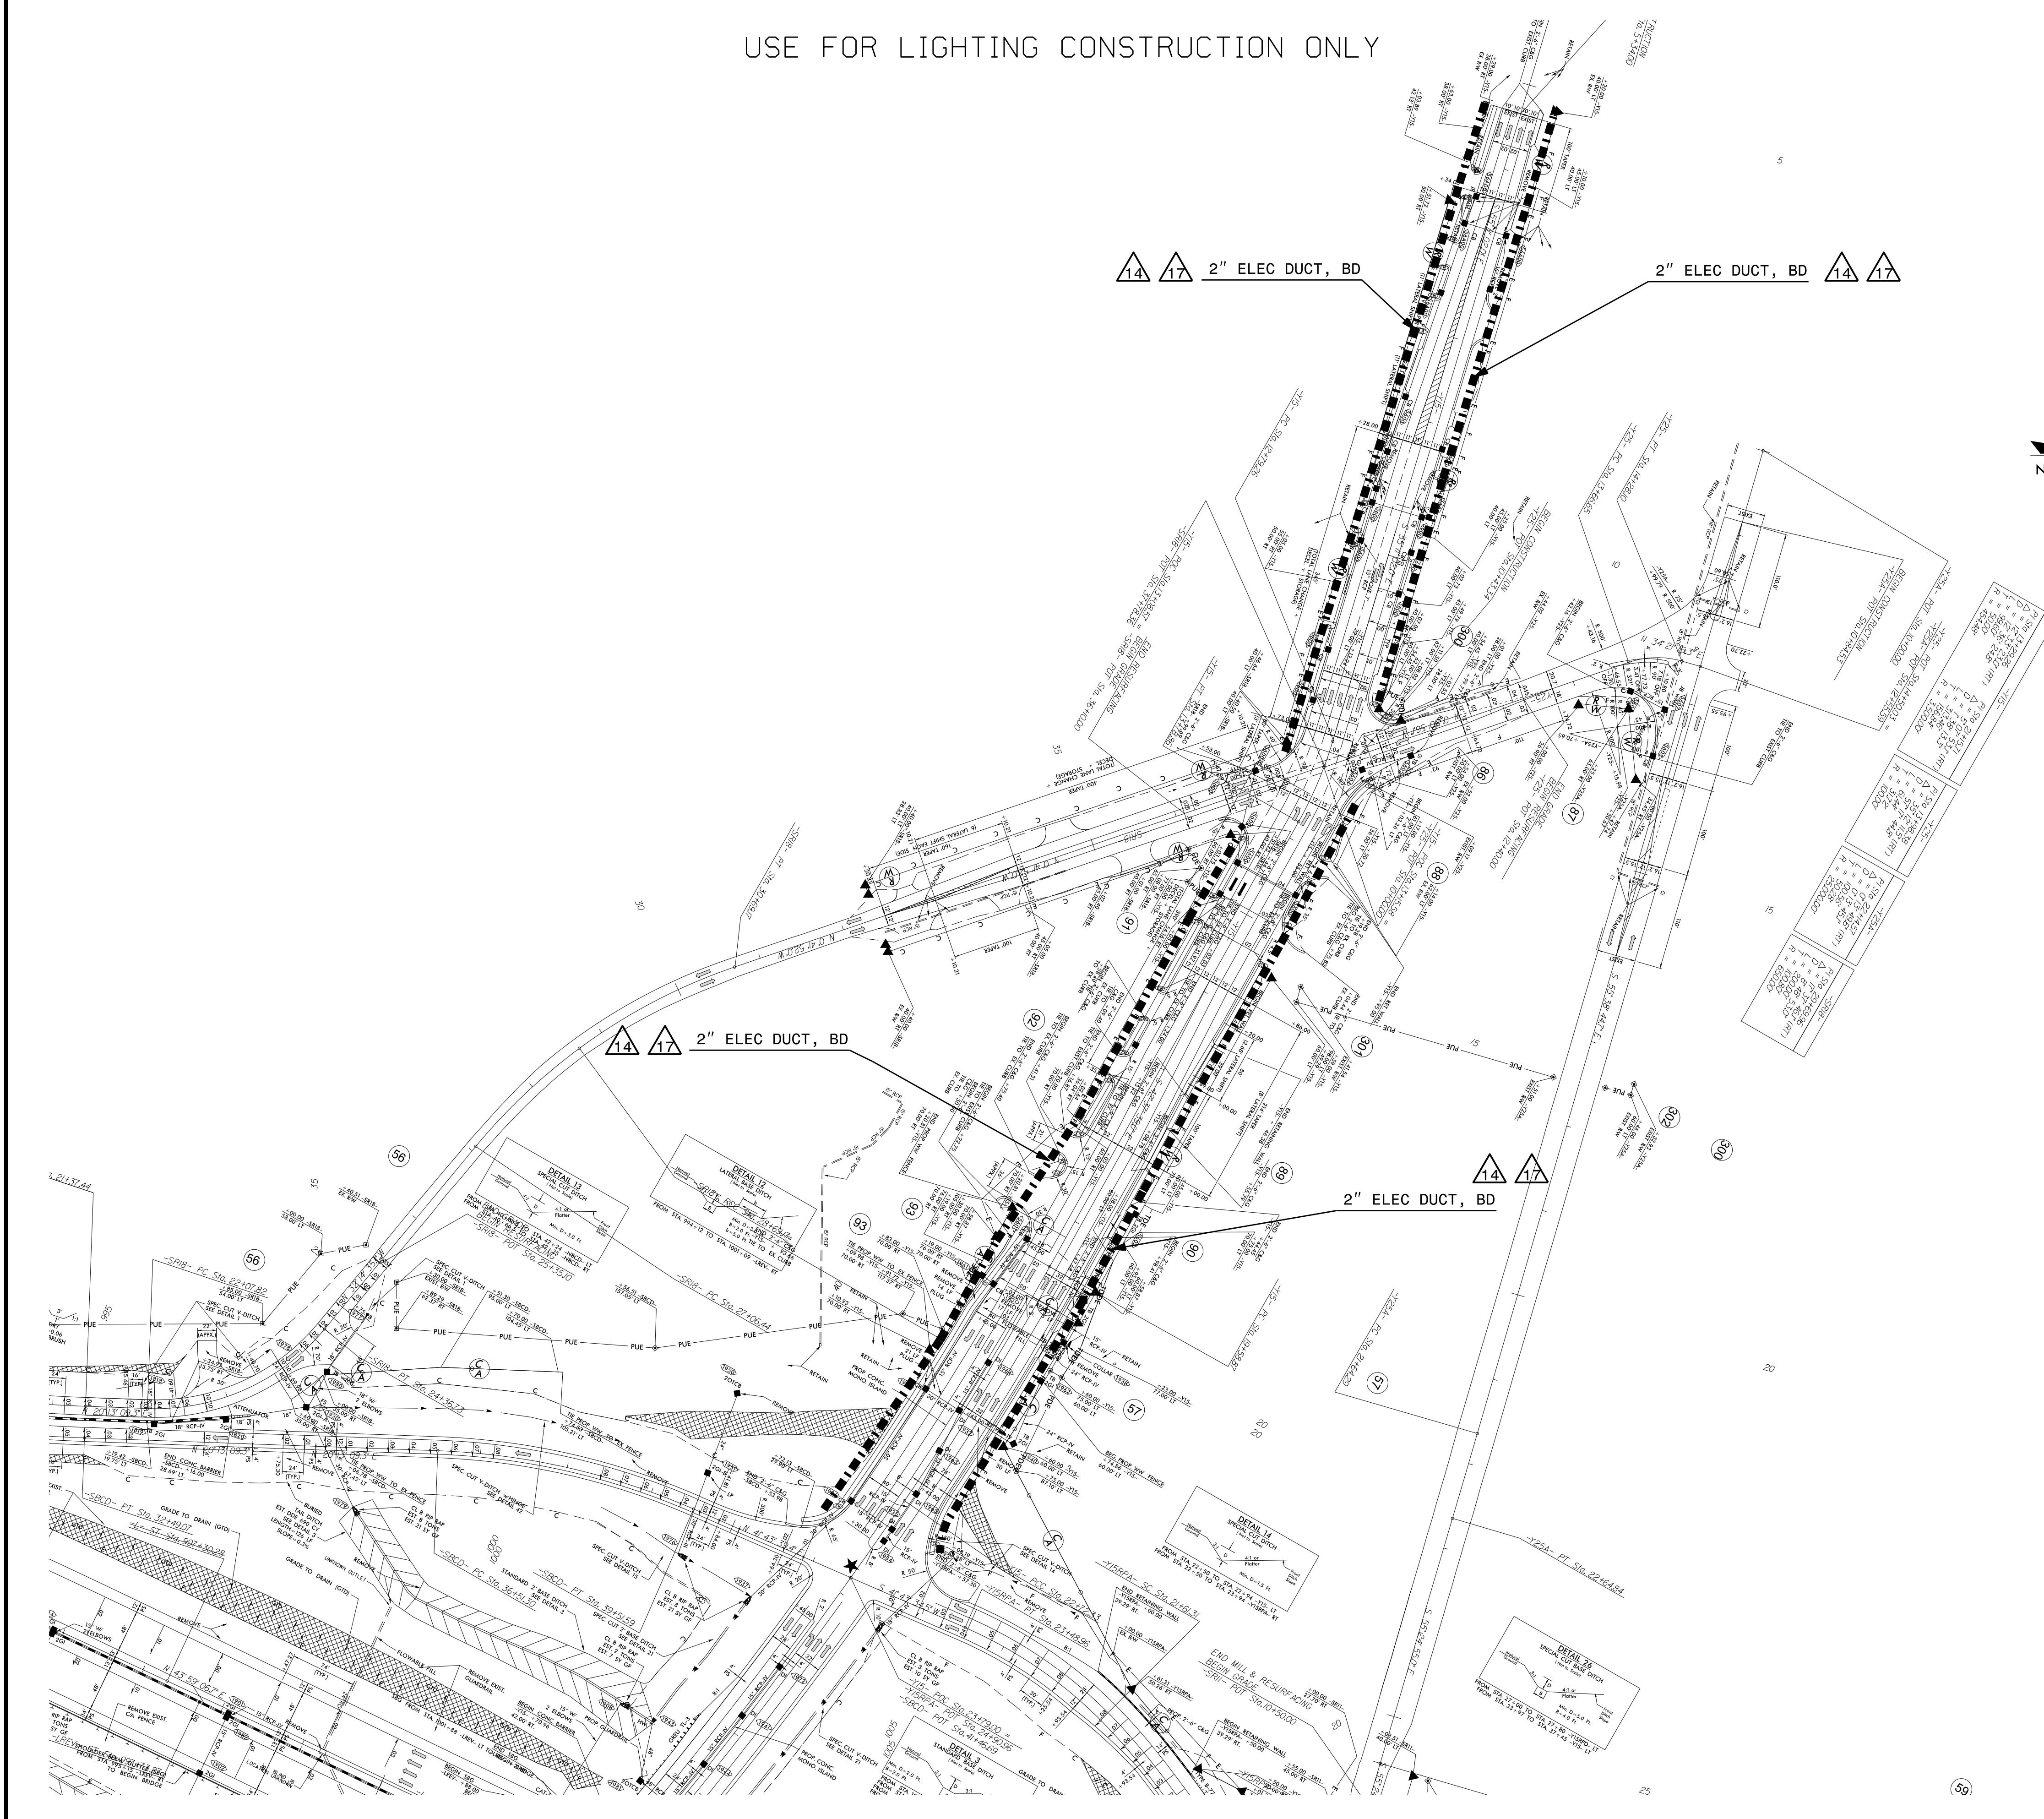

SEE SHEET 'E1' FOR LEGEND & △ NOTES



2			
1			
Rev.	Date	Description	Approved
NORTH CAROLINA DEPARTMENT OF TRANSPORTATION ROADWAY DESIGN LIGHTING/ELECTRICAL SECTION CONDUIT LAYOUT US 421 FROM WEST OF I-95 TO PROJECT LIMITS HARNETT COUNTY			
Drawn By:	RGH	Approved By:	Dwg No.:

20-APR-2021 14:25
 P:\Lighting\Lighting Design\Design\1-5966B\LE-Conduit.dsn.E10.dgn
 rghal AT RD-303048L