


**DOCUMENT NOT CONSIDERED FINAL  
UNLESS ALL SIGNATURES COMPLETED**


USE FOR LIGHTING CONSTRUCTION ONLY

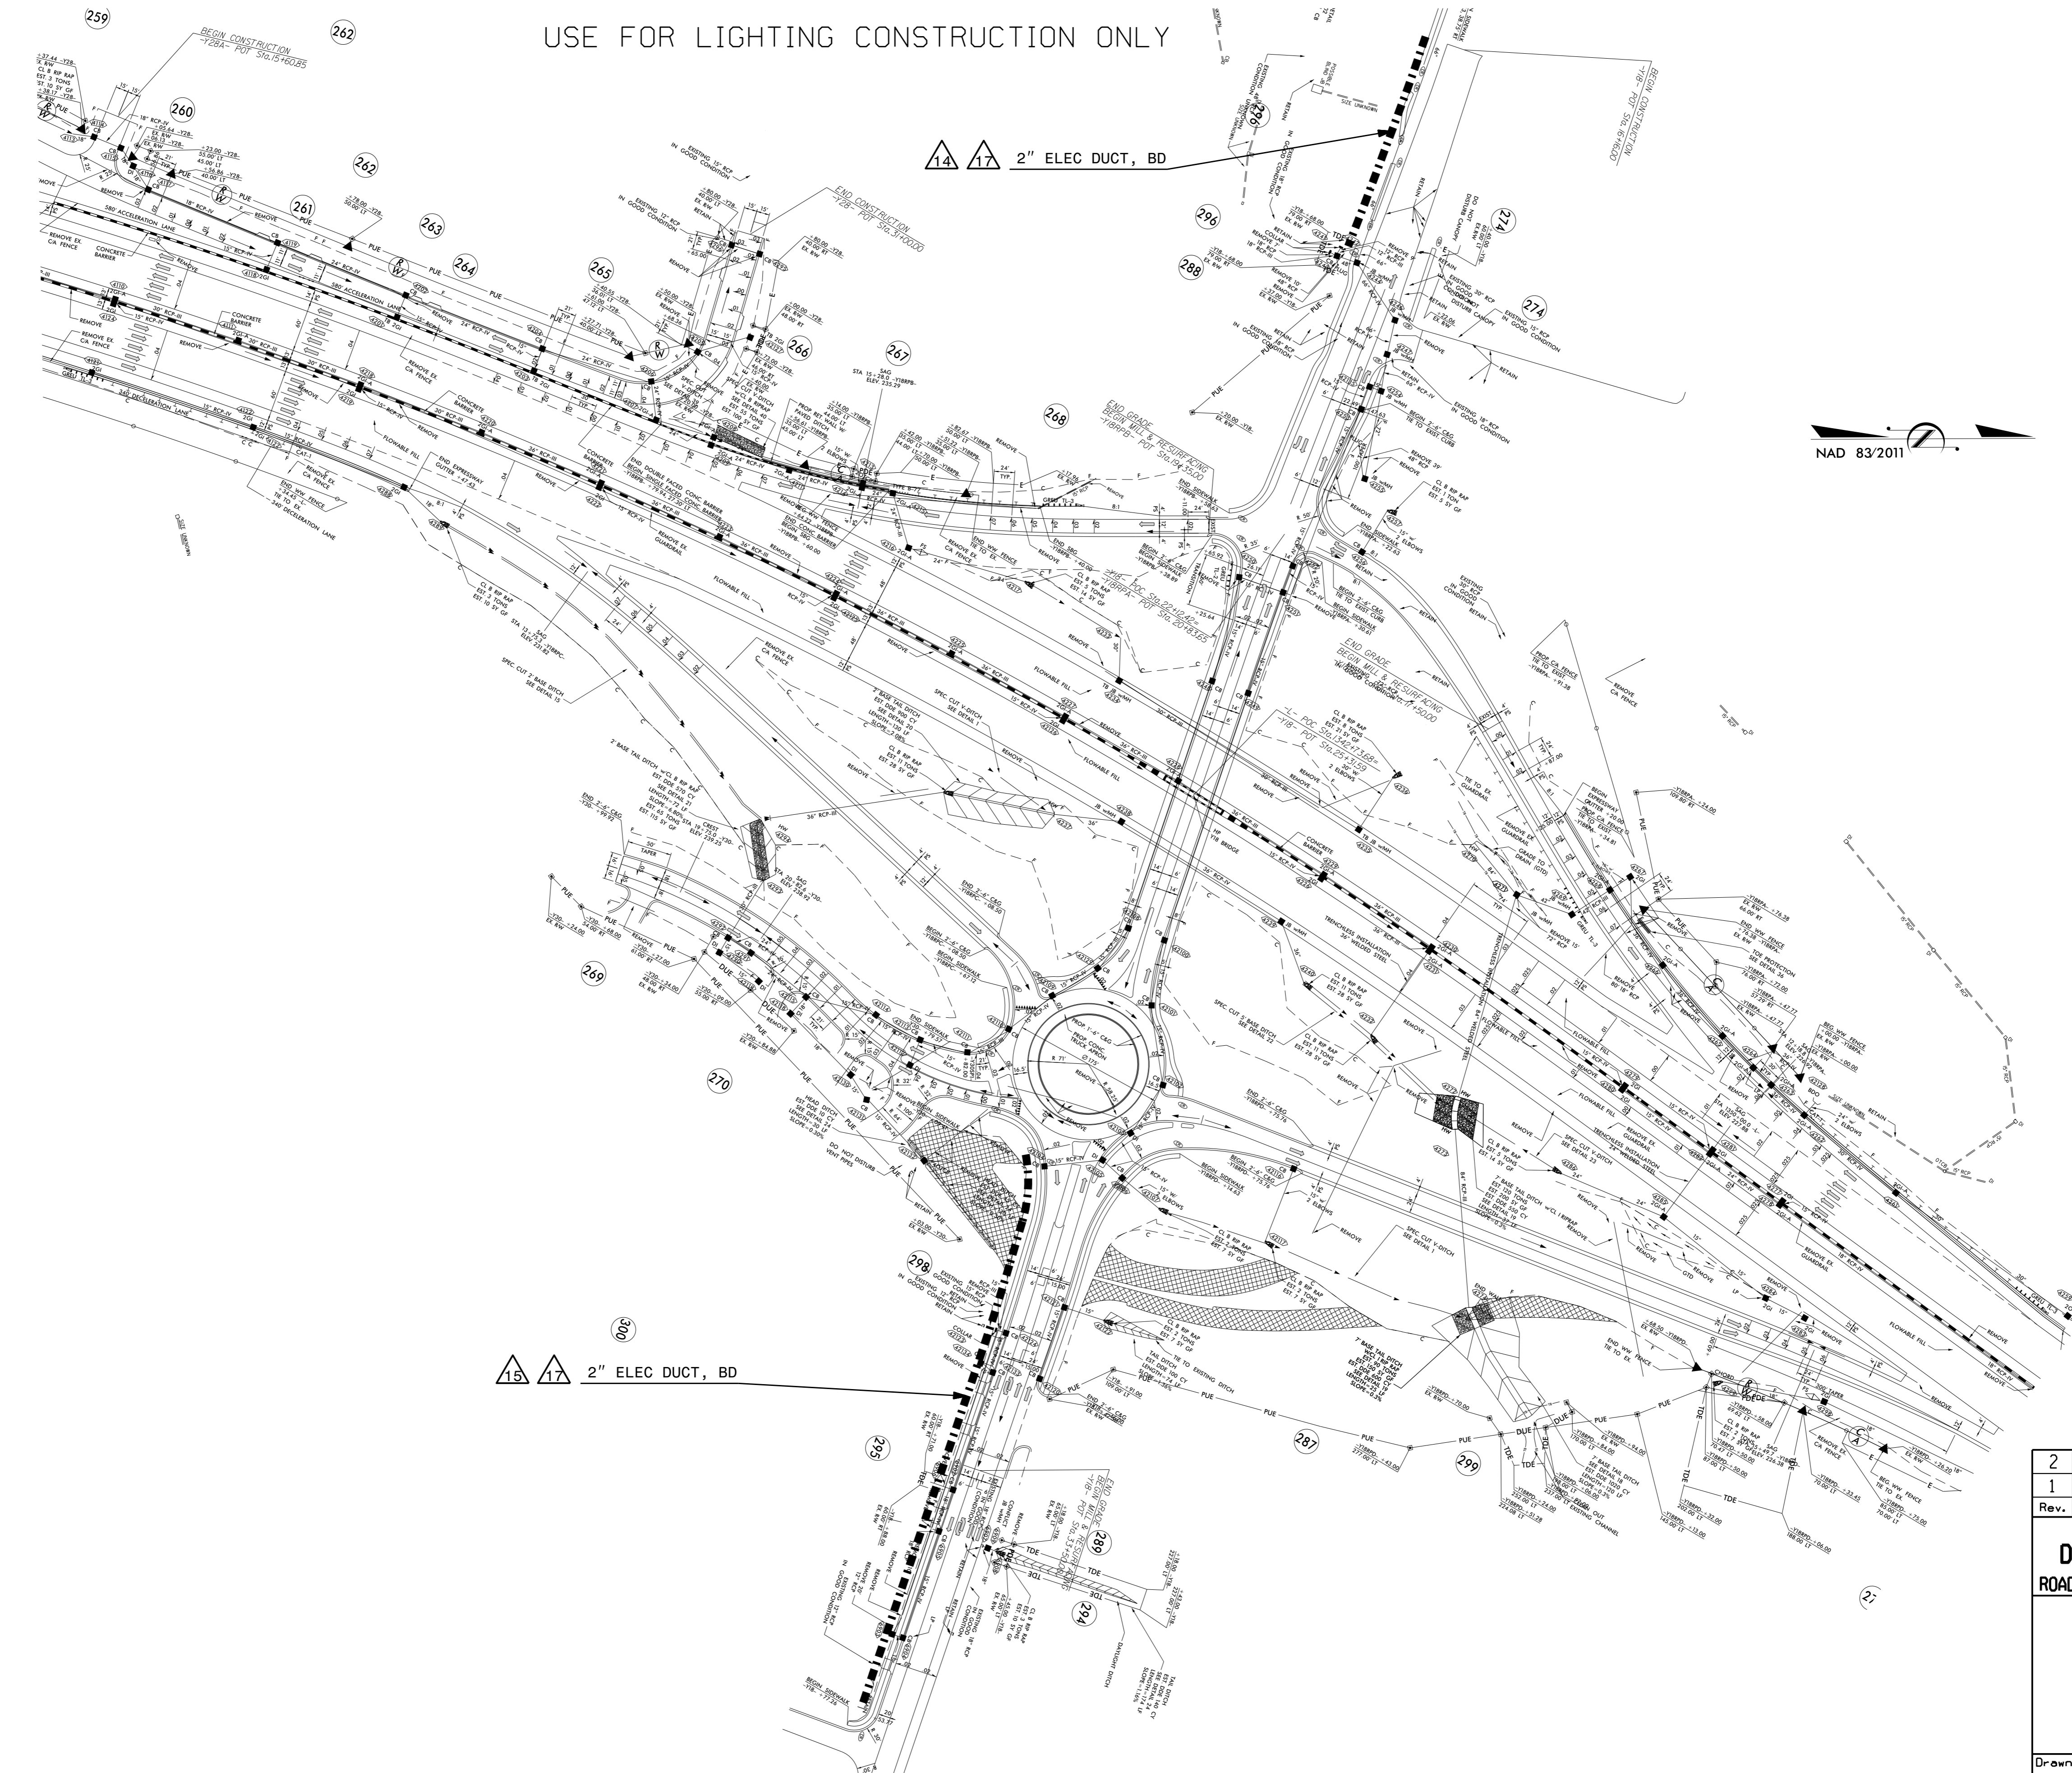

14 17 2" ELEC DUCT, BD

15 17 2" ELEC DUCT, BD

SEE SHEET "E1" FOR  
LEGEND & △ NOTES

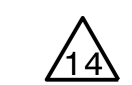

2			
1			
Rev.	Date	Description	Approved
<b>NORTH CAROLINA DEPARTMENT OF TRANSPORTATION</b> ROADWAY DESIGN LIGHTING/ELECTRICAL SECTION <b>CONDUIT LAYOUT</b> <b>I-95/NC 50 INTERCHANGE</b> JOHNSTON COUNTY			
Drawn By:	RGH	Approved By:	Dwg No.:

30-APR-2021 14:33  
 R:\Lighting\Lighting Design\Design\I-5986B.LE.Conduit.dsn.E12.dgn  
 rghal AT RD-303048L