


**DOCUMENT NOT CONSIDERED FINAL
UNLESS ALL SIGNATURES COMPLETED**

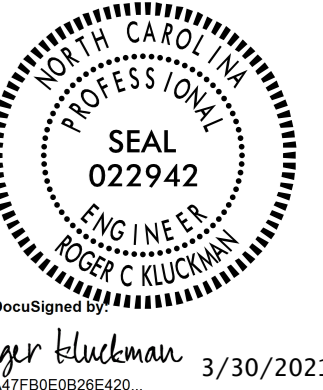

Roger Kluckman 3/30/2021
A47F80E0B28E420

**TABLE "C" (CONTINUED)
JUNCTION BOX SUMMARY**

| SHEET | LABEL | LOCATION AND OFFSET | CONTROL SYSTEM "A" | | | | | | | | | | GPS LOCATION | |
|----------------------|-----------------|-------------------------------------|-----------------------|-----------------|-----------------|-----------------|-----------------|-----------------|-----------------|-----------------|-----------------|----------------|--------------|--------------|
| | | | TYPE, PAY ITEM & SIZE | | | | | | | | | | LAT/LONG | |
| | | | IN GROUND | | | LIGHT STANDARD | | | HIGH MAST | | | CONTROL SYSTEM | | BARRIER RAIL |
| IG18 18"X12" | IG30 30"X17" | IG36 36"X24" | LS18 18"X12" | LS30 30"X17" | LS36 36"X24" | HM18 18"X12" | HM30 30"X17" | HM36 36"X24" | CS36 36"X24" | BR18 18"X12" | SW18 18"X12" | | | |
| E6 | JBA1 | -L- STA. 1337+42, IN MEDIAN BARRIER | | | | | | | | | | | X | |
| E6 | JBA2 | -L- STA. 1337+42, 82' RT | X | | | | | | | | | | | |
| E6 | JBA3 | -L- STA. 1339+71, 81' RT | X | | | | | | | | | | | |
| E6 | JBA4 | -Y18- STA. 26+62, 41' RT | X | | | | | | | | | | | |
| E6 | JBA5 | -Y18RPD- STA. 22+74, 24' RT | | | X | | | | | | | | | |
| E6 | JBA6 | -Y18RPD- STA. 20+44, 24' RT | X | | | | | | | | | | | |
| E6 | JBA7 | -L- STA. 1352+22, 80' RT | X | | | | | | | | | | | |
| E6 | JBA8 | -L- STA. 1352+22, IN MEDIAN BARRIER | | | | | | | | | | | X | |
| E6 | HMJBA-1 | 10' FROM HM A-1 | | | | | | X | | | | | | |
| E6 | HMJBA-2 | 10' FROM HM A-2 | | | | | X | | | | | | | |
| E6 | HMJBA-3 | 10' FROM HM A-3 | | | | | X | | | | | | | |
| E6 | CSAJB | 2' IN FRONT OF CSA | | | | | | | X | | | | | |
| E6 | JBA9 | -Y18RPAA- STA. 10+82, 45' RT | X | | | | | | | | | | | |
| E6 | JBA10 | -Y18RPAA- STA. 10+82, 23' LT | X | | | | | | | | | | | |
| E6 | JBA11 | -Y18RPAA- STA. 12+43, 23' LT | X | | | | | | | | | | | |
| E6 | JBA9 | -Y18RPAA- STA. 12+43, 40' RT | X | | | | | | | | | | | |
| CSA TOTALS | | | 9 | | 1 | | | 2 | 1 | | 1 | 2 | | |
| PROJECT GRAND TOTALS | | | 44 | 10 | 6 | | | 18 | 1 | 1 | 5 | 8 | | |

**TABLE "B" (CONTINUED)
ELECTRICAL DUCT SUMMARY
(ESTIMATED LENGTH IN FEET)**

| LOCATION | RACEWAY | SHEET | TYPE | | | | | | | | | | |
|----------------------|----------------|-------|---------------------|------------|------------|------------|---------------------|------------|------------|------------|--|--|-----|
| | | | JACKED (JA) FEET | | | | BURIED (BD) FEET | | | | | | |
| | | | SIZE 2" | SIZE 3" | SIZE 4" | SIZE 6" | SIZE 2" | SIZE 3" | SIZE 4" | SIZE 6" | | | |
| -Y18RPD- STA. 22+23 | | E6 | | | | 52 | | | | | | | |
| -Y18RPD- STA. 22-73 | CSAJB - JB5 | E6 | | | | | | | 118 | | | | |
| -Y18- STA. 26+62 | | E6 | | | | 71 | | | | | | | |
| -Y18- STA. 26+62 | HMJBA-1 - JBA4 | E6 | | | | | | | 119 | | | | |
| -L- STA. 1339+67 | | E6 | | | 160 | | | | | | | | |
| -L- STA. 1337+42 | | E6 | | | 80 | | | | | | | | |
| -L- STA. 1352+22 | | E6 | | | 80 | | | | | | | | |
| -Y18RAA- STA. 12+43 | | E6 | | | | | | | | | | | 62 |
| -Y18RAA- STA. 10+82 | | E6 | | | | | | | | | | | 66 |
| CSA TOTALS | | | | | 320 | 123 | | | 237 | | | | 128 |
| PROJECT GRAND TOTALS | | | | | 1236 | 809 | 215 | 1338 | 485 | 423 | | | |

SEE SHEET "E1" FOR
LEGEND & NOTES