
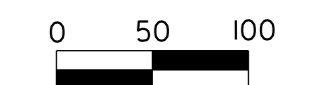


NOTE: INTERCHANGES ARE OUT OF SEQUENCE IN CONDUIT PLANS.

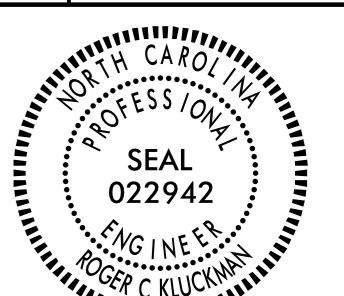


3/25/2021

DocuSigned by:
Roger Kluckman

**DOCUMENT NOT CONSIDERED FINAL
UNLESS ALL SIGNATURES COMPLETED**

SEE SHEET 'E1' FOR
LEGEND & △ NOTES

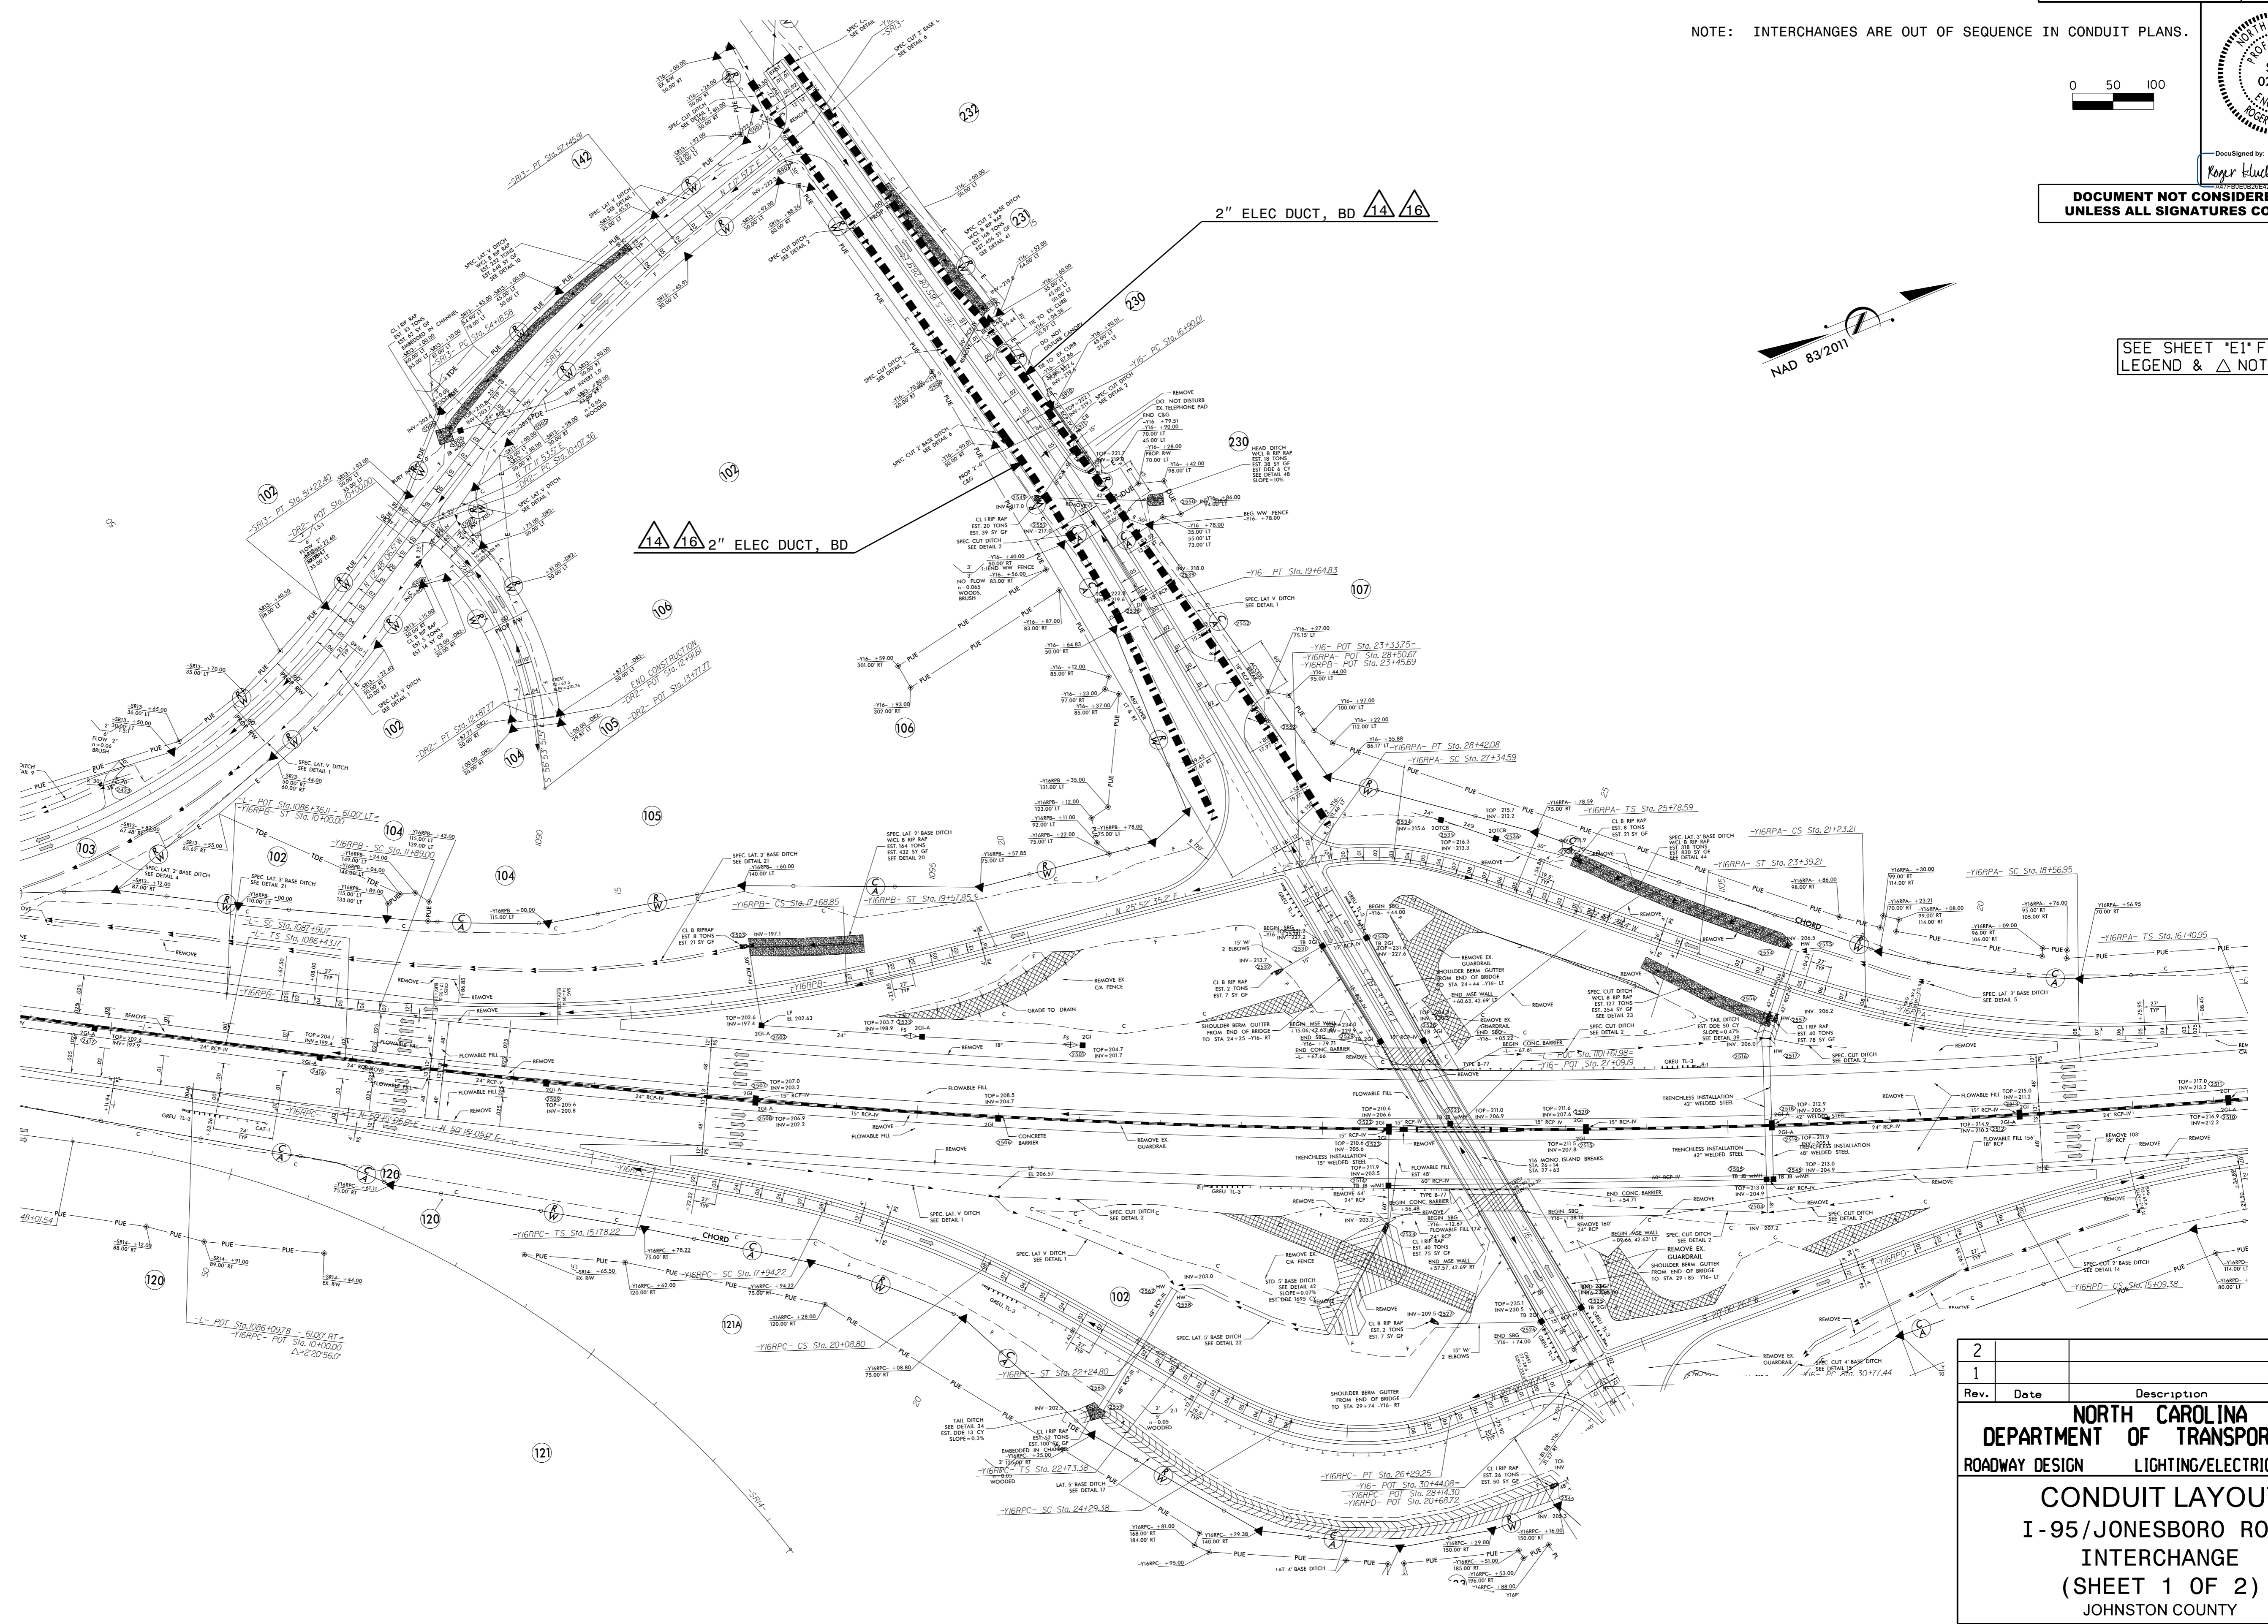

2			
1			
Rev.	Date	Description	Approved
NORTH CAROLINA DEPARTMENT OF TRANSPORTATION ROADWAY DESIGN LIGHTING/ELECTRICAL SECTION CONDUIT LAYOUT I-95/JONESBORO ROAD INTERCHANGE (SHEET 1 OF 2) JOHNSTON COUNTY			
Drawn By:	RGH	Approved By:	RCK
Dwg No.:			

20-MAY-2021 15:23
 R:\Lighting\Lighting Design\I-5986B.LE-Conduit.dsn.E13.dgn
 rgh1 At RD-303048L