
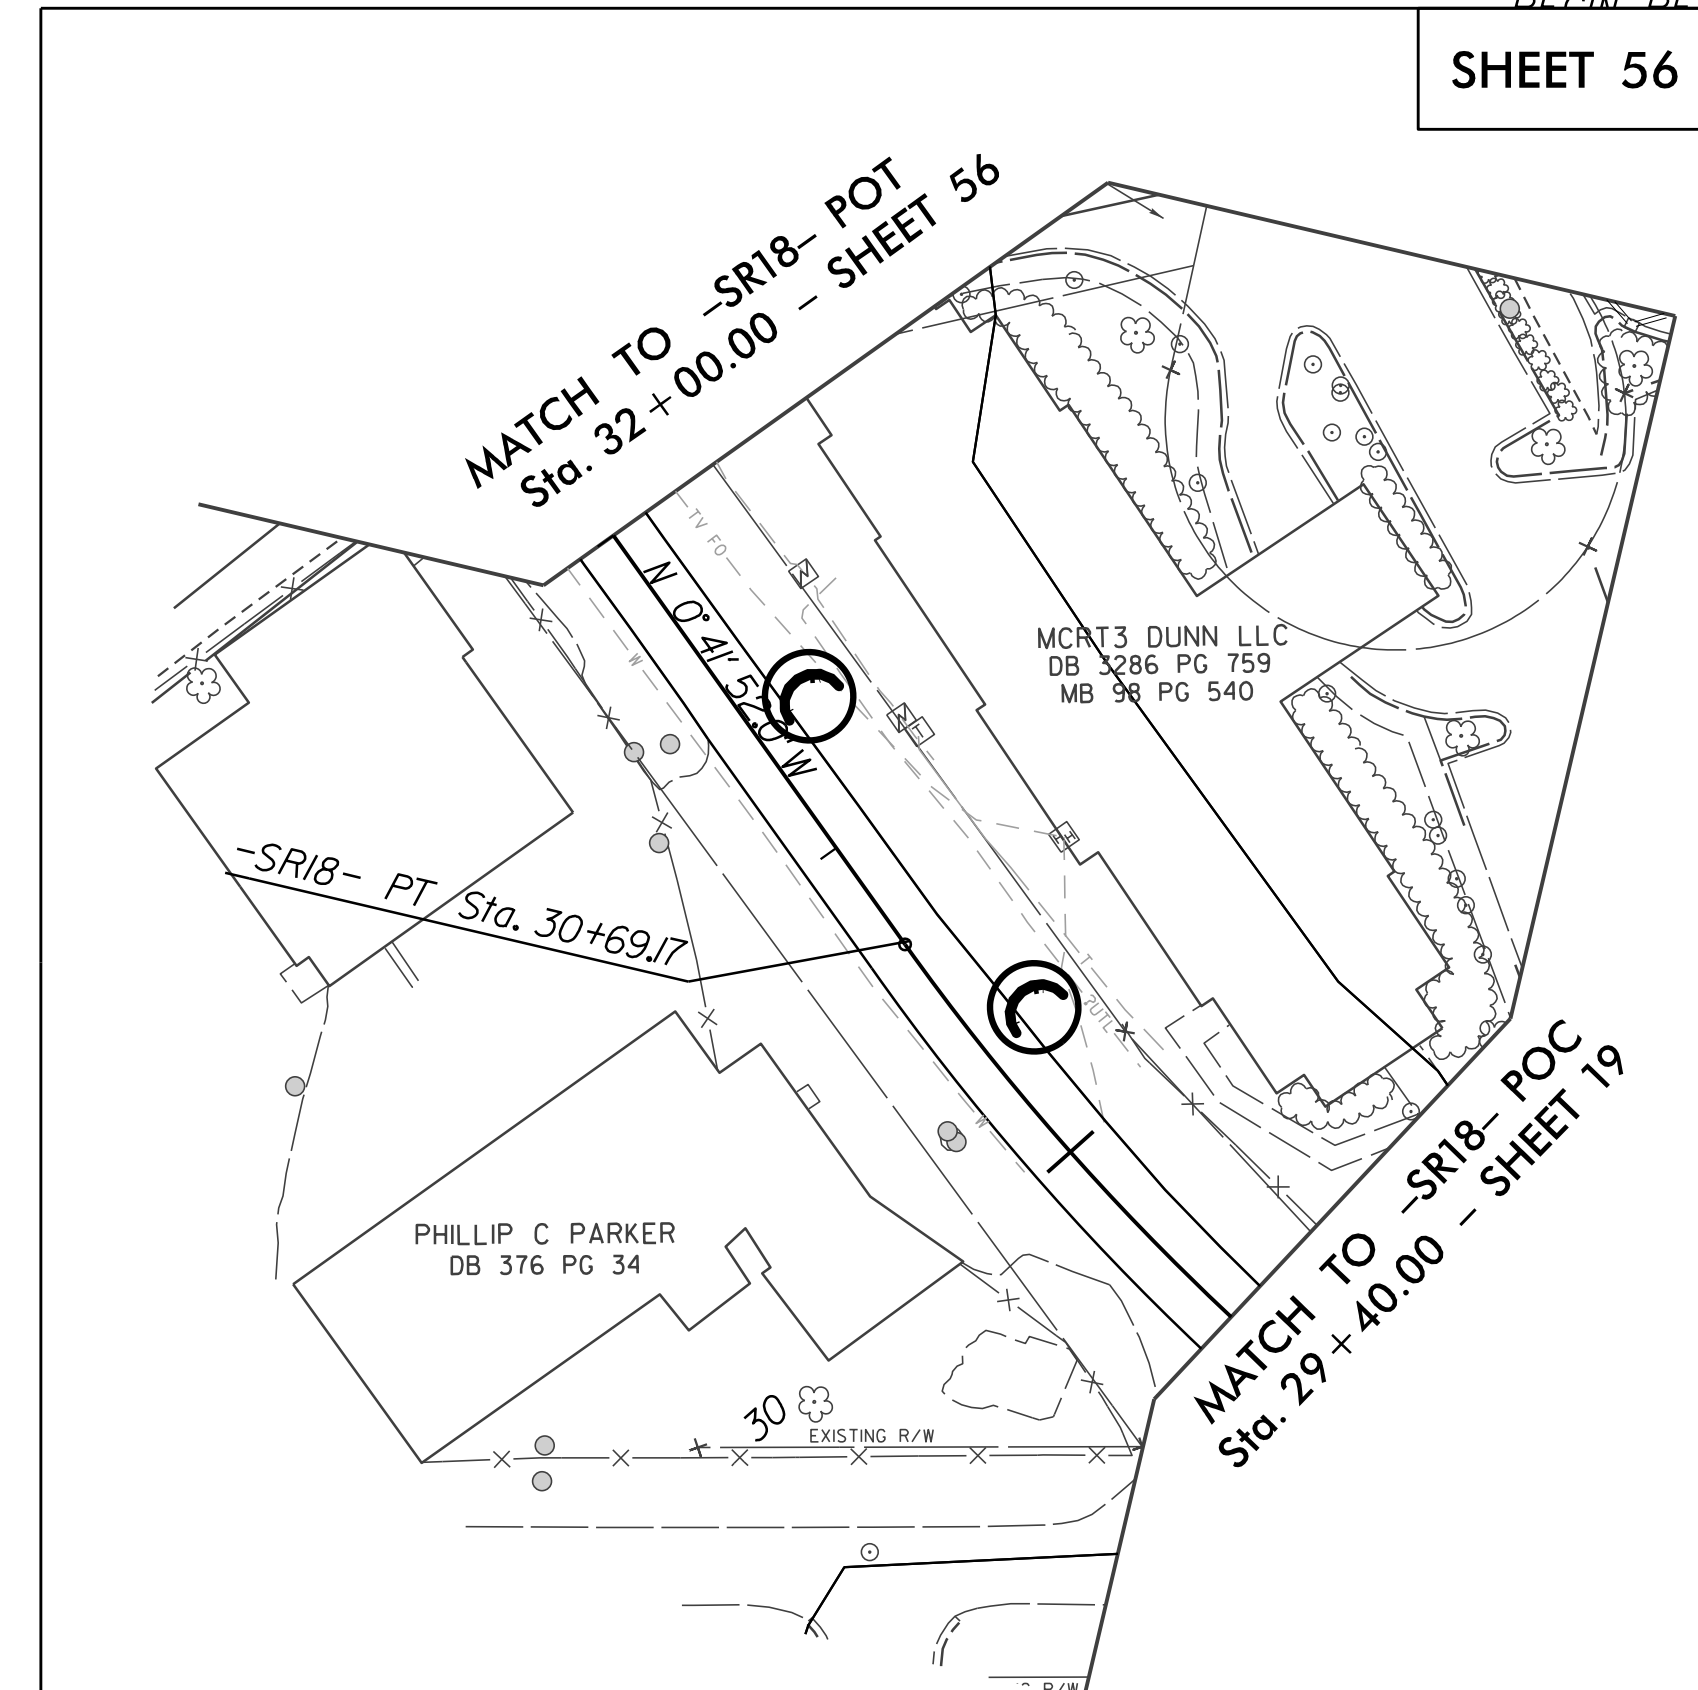
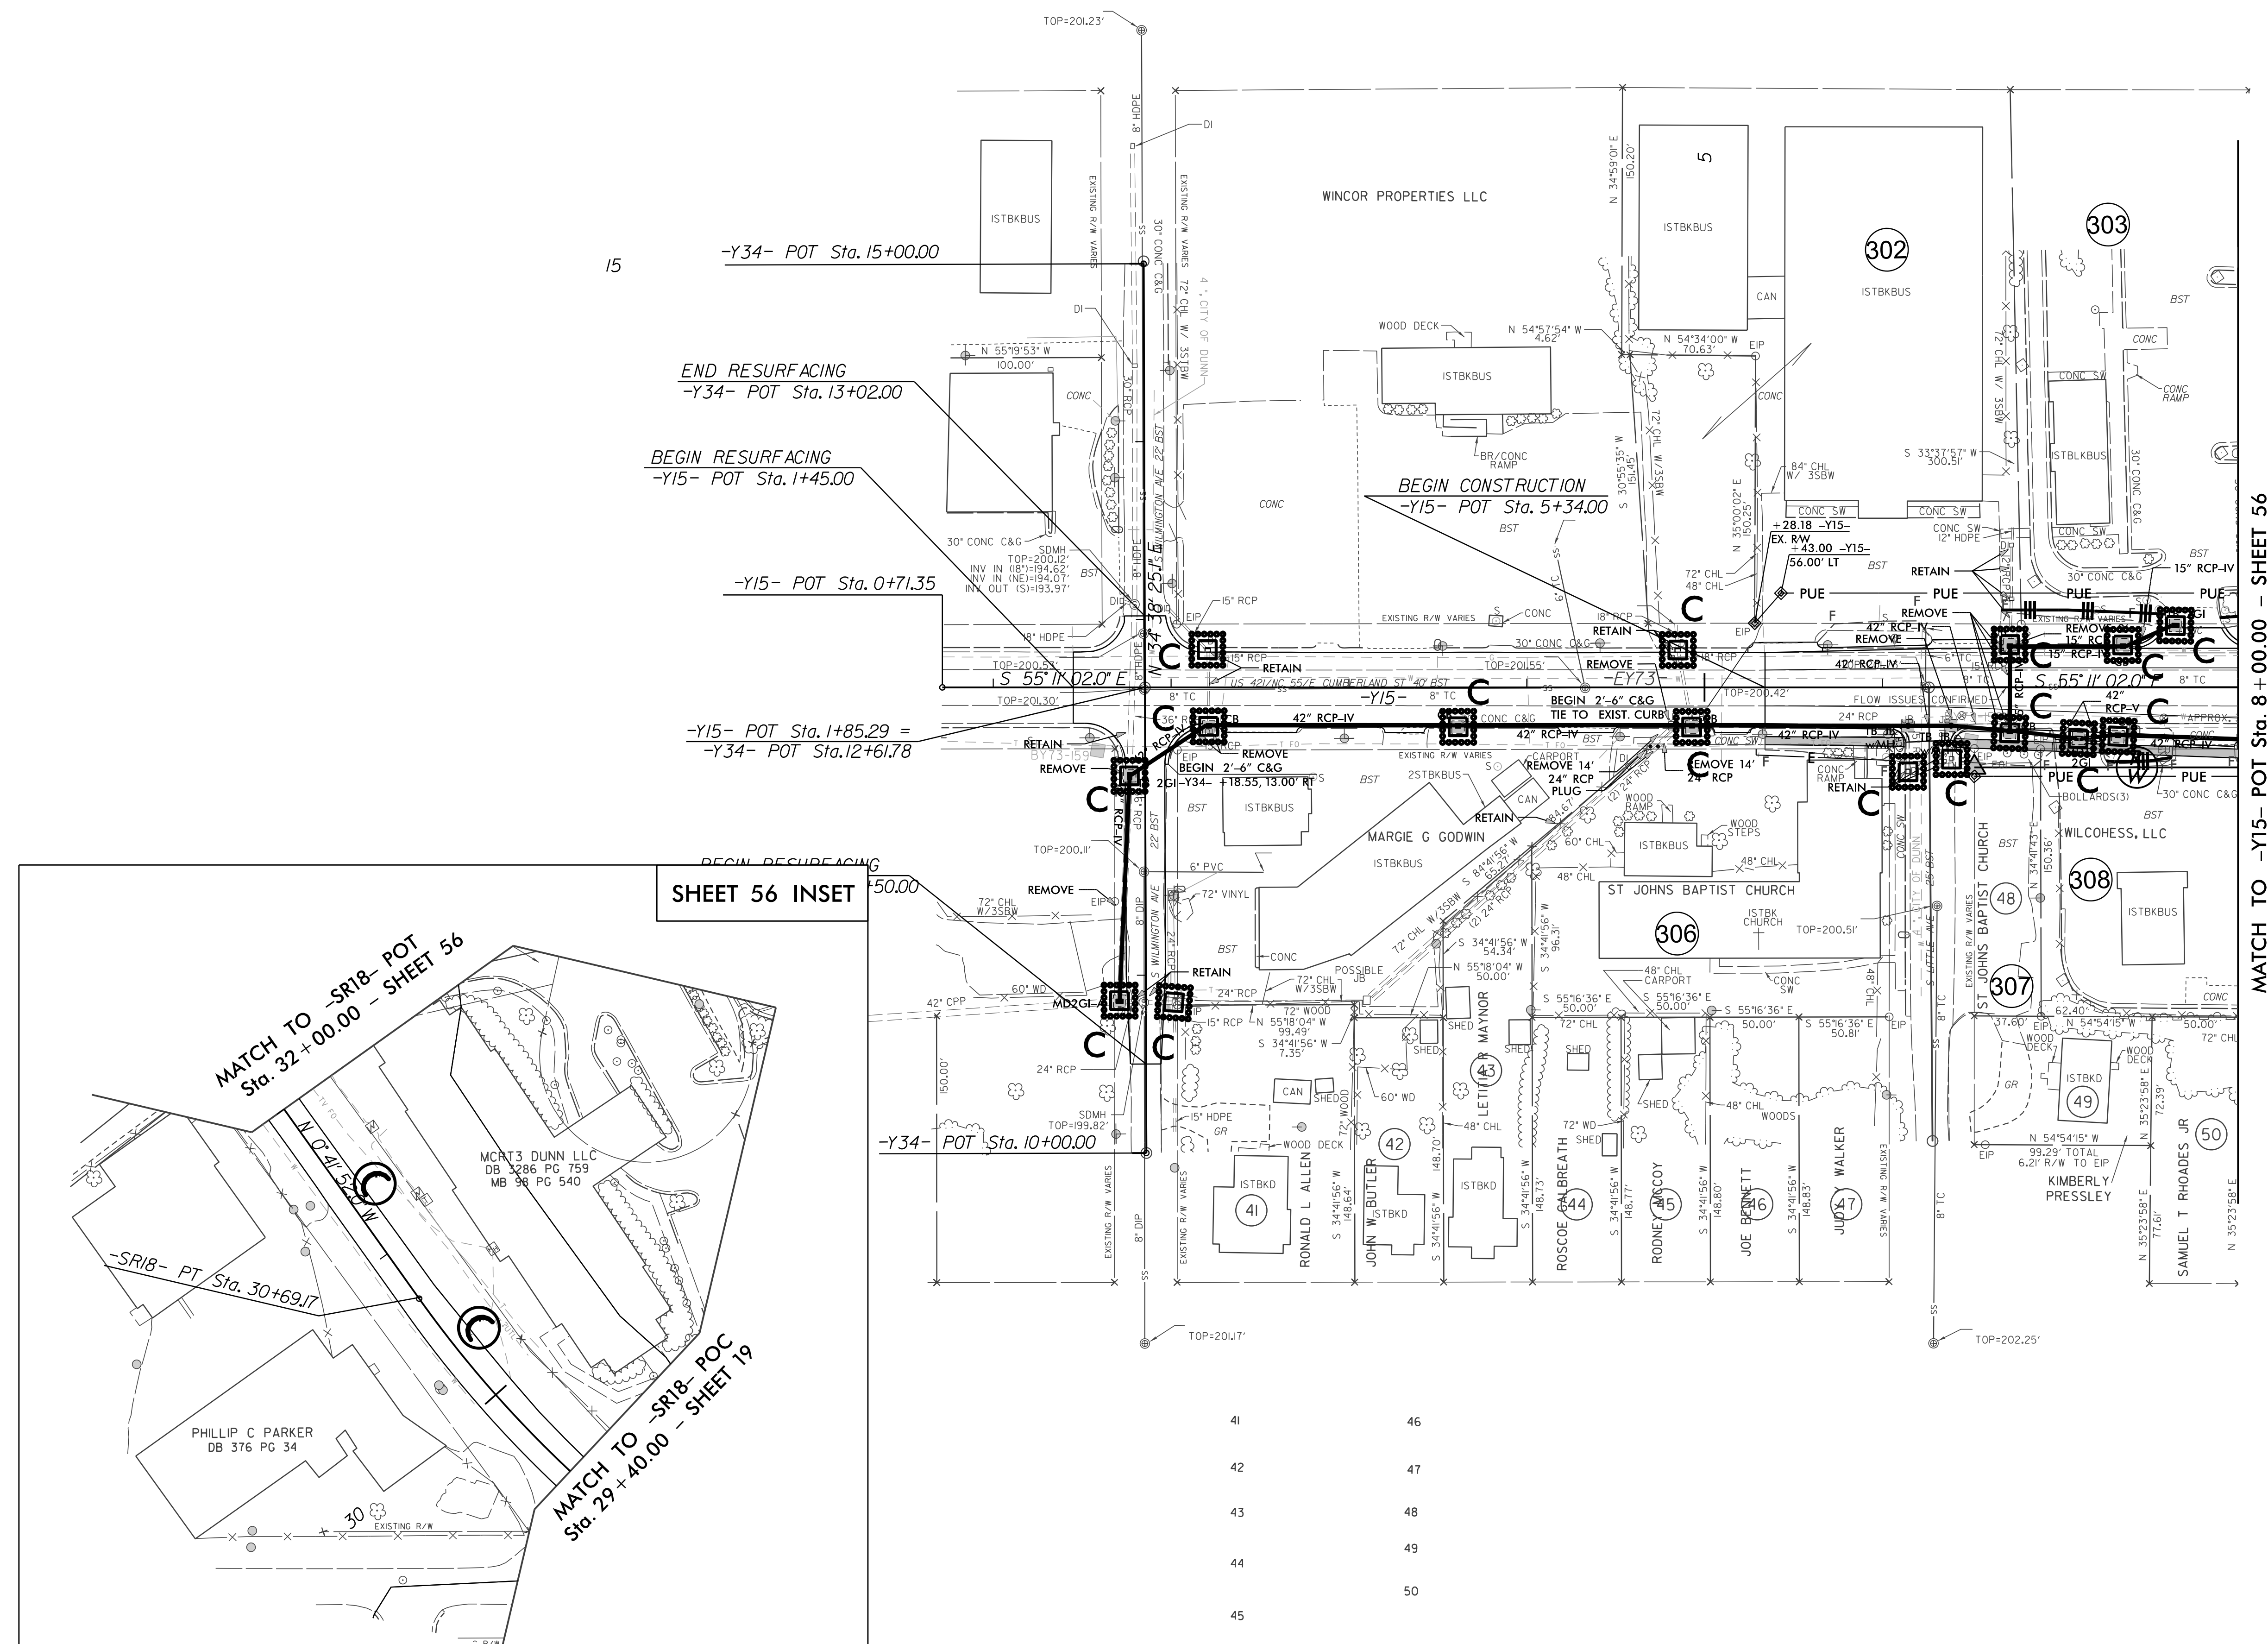


NOTE:
UTILIZE FABRIC INSERT INLET PROTECTION DEVICES IN LIEU OF ROCK INLET SEDIMENT TRAPS, TYPE-C AS DIRECTED TO AVOID IMPOUNDMENT OF RUNOFF IN ROADWAY OPEN TO TRAFFIC.

FINAL GRADING
EROSION CONTROL FOR
CONSTRUCTION SHEET 56A

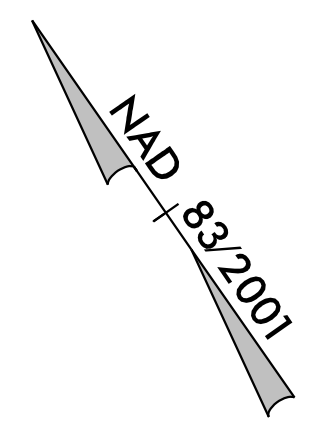

MATCH TO -Y15- POT Sta. 8+00.00 - SHEET 56

- 41
- 42
- 43
- 44
- 45
- 46
- 47
- 48
- 49
- 50

NOTE: DRIVEWAY RADII = 10'
UNLESS SHOWN OTHERWISE