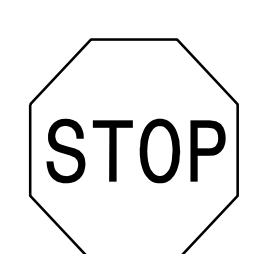
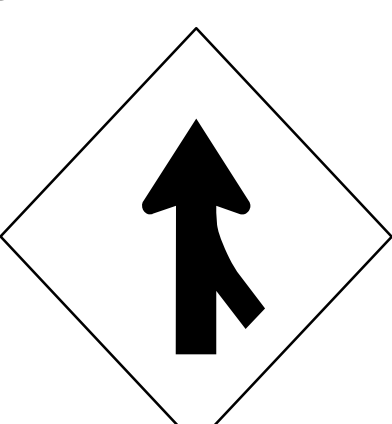

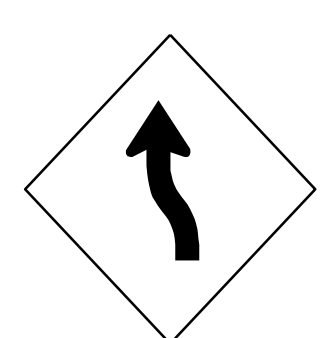
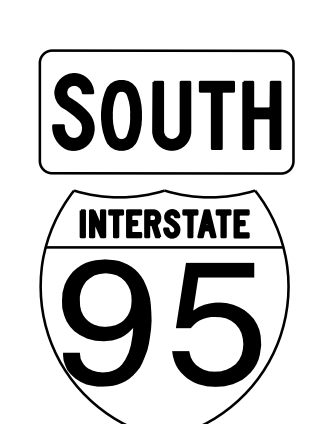
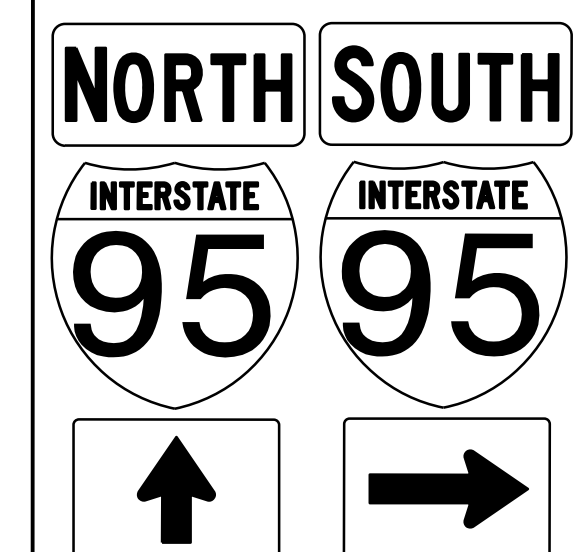
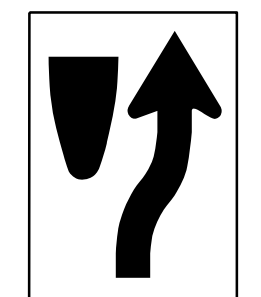
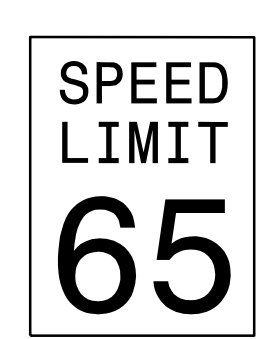
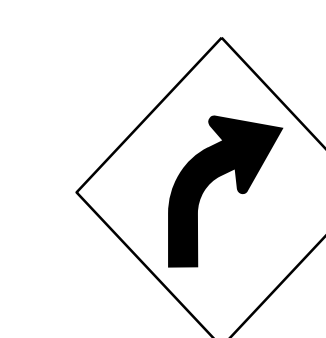

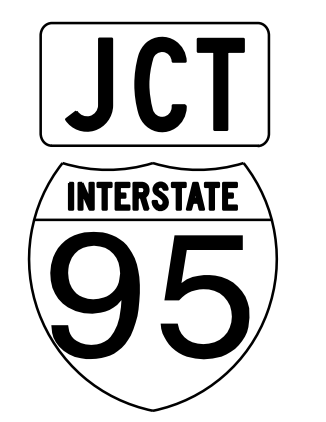

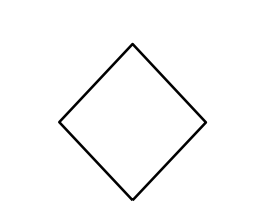

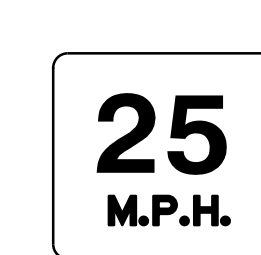
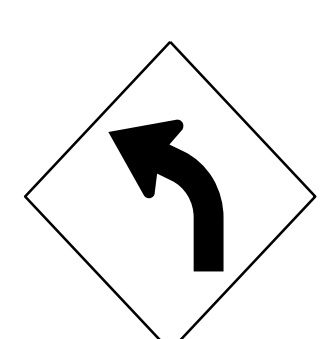

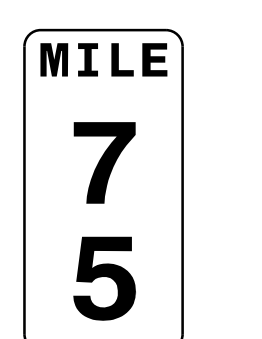


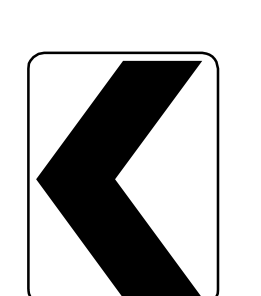
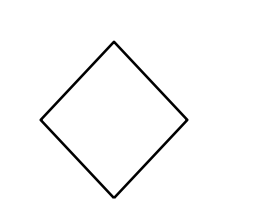
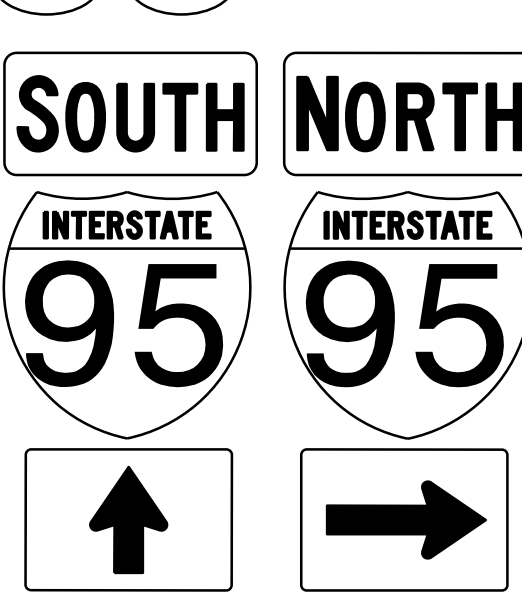

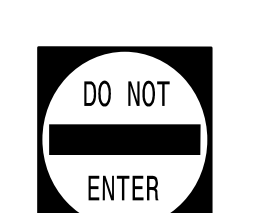

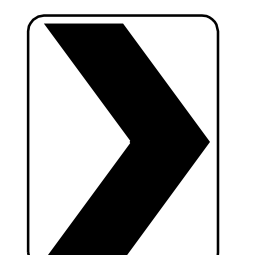
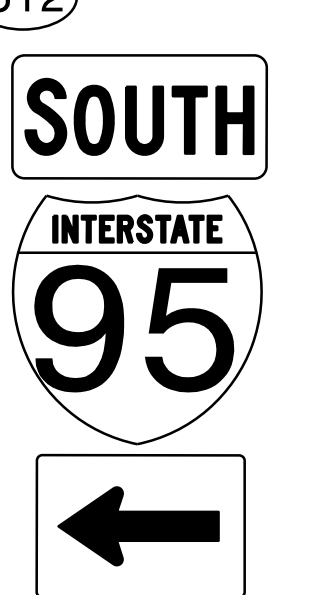



<p>401 QUANTITY REQ'D <u>14</u></p>  <p>36" X 36" R1-1</p> <p>ONE "U" POST PER SIGN</p>	<p>406 QUANTITY REQ'D <u>4</u></p>  <p>48" X 48" W4-1 (R)</p> <p>TWO "U" POSTS PER SIGN</p>	<p>411 QUANTITY REQ'D <u>4</u></p>  <p>54" X 18" R6-1 (L)</p> <p>TWO "U" POSTS PER SIGN</p>	<p>416 QUANTITY REQ'D <u>2</u></p>  <p>30" X 30" W1-4</p> <p>ONE "U" POST PER SIGN</p>	<p>501 502</p>  <p>1 - 36" X 18" 1 - 36" X 36"</p> <p>ONE "U" POST PER ASSEMBLY</p>	<p>513 514</p>  <p>2 - 24" X 12" 2 - 24" X 24" 2 - 21" X 15"</p> <p>TWO "U" POSTS PER ASSEMBLY</p>
<p>402 QUANTITY REQ'D <u>12</u></p>  <p>24" X 30" R4-7</p> <p>ONE "U" POST PER SIGN;</p>	<p>407 QUANTITY REQ'D <u>3</u></p>  <p>48" X 60" R2-1</p> <p>TWO "U" POSTS PER SIGN</p>	<p>412 QUANTITY REQ'D <u>3</u></p>  <p>30" X 30" W1-2R</p> <p>ONE "U" POST PER SIGN</p>	<p>417 QUANTITY REQ'D <u>2</u></p>  <p>18" X 18" W13-1P</p> <p>MOUNT BELOW SIGNS 412 AND 418 IN 2 INSTALLATIONS</p>	<p>503 504 505 506</p>  <p>1 - 24" X 12" 1 - 24" X 24"</p> <p>ONE "U" POST PER ASSEMBLY</p>	<p>515 516</p>  <p>1 - 36" X 18" 1 - 36" X 36"</p> <p>ONE "U" POST PER ASSEMBLY</p>
<p>403 QUANTITY REQ'D <u>12</u></p>  <p>18" X 18" OM1-3</p> <p>MOUNT BELOW SIGN 402 IN 12 INSTALLATIONS</p>	<p>408 QUANTITY REQ'D <u>4</u></p>  <p>24" X 30" R2-1</p> <p>ONE "U" POST PER SIGN</p>	<p>413 QUANTITY REQ'D <u>6</u></p>  <p>18" X 18" W13-1P</p> <p>MOUNT BELOW SIGNS 412, 416 AND 418 IN 6 INSTALLATIONS</p>	<p>418 QUANTITY REQ'D <u>1</u></p>  <p>30" X 30" W1-2L</p> <p>ONE "U" POST PER SIGN</p>	<p>507 508</p>  <p>1 - 24" X 12" 1 - 24" X 24" 1 - 21" X 15"</p> <p>ONE "U" POST PER ASSEMBLY</p>	<p>QUANTITY REQ'D <u>2</u></p>  <p>12" X 48" D10-2</p> <p>ONE "U" POST PER SIGN</p>
<p>404 QUANTITY REQ'D <u>8</u></p>  <p>36" X 24" R5-1a</p> <p>ONE "U" POST PER SIGN</p>	<p>409 QUANTITY REQ'D <u>10</u></p>  <p>24" X 30" R2-1</p> <p>ONE "U" POST PER SIGN</p>	<p>414 QUANTITY REQ'D <u>14</u></p>  <p>18" X 24" W1-8</p> <p>ONE "U" POST PER SIGN</p>	<p>419 QUANTITY REQ'D <u>3</u></p>  <p>18" X 18" OM4-3</p> <p>ONE "U" POST PER SIGN</p>	<p>509 510</p>  <p>2 - 24" X 12" 2 - 24" X 24" 2 - 21" X 15"</p> <p>TWO "U" POSTS PER ASSEMBLY</p>	<p>QUANTITY REQ'D <u>2</u></p>  <p>12" X 48" D10-2</p> <p>ONE "U" POST PER SIGN</p>
<p>405 QUANTITY REQ'D <u>8</u></p>  <p>36" X 36" R5-1</p> <p>MOUNT BACK TO BACK WITH SIGN 401 IN 4 INSTALLATIONS</p>	<p>410 QUANTITY REQ'D <u>4</u></p>  <p>54" X 18" R6-1 (R)</p> <p>TWO "U" POSTS PER SIGN</p>	<p>415 QUANTITY REQ'D <u>14</u></p>  <p>18" X 24" W1-8</p> <p>ONE "U" POST PER SIGN</p>		<p>511 512</p>  <p>1 - 24" X 12" 1 - 24" X 24" 1 - 21" X 15"</p> <p>ONE "U" POST PER ASSEMBLY</p>	

TIP NO. I - 5883	SHEET NO. SIGN-3
APPROVED: <i>William J. Hamilton</i> DATE: 3/15/2021	
SEAL 	
DOCUMENT NOT CONSIDERED FINAL UNLESS ALL SIGNATURES COMPLETED	

RKA
RAMEY KEMP ASSOCIATES
5808 Faringdon Place
Raleigh, North Carolina 27609
Phone: 919-872-9115
NC License No. C-0910
www.rameykemp.com

QUANTITY REQ'D 2



12" X 48"
D10-2

ONE "U" POST PER SIGN

**TYPE "E", "F"
AND MILEMARKER SIGNS**

3/15/2021 15:00:03 15986B_Sgn_Sign03_062518.dgn User:jlwendt