


APPROVED *William J. Hamilton*
3/15/2021

DATE: 3/15/2021

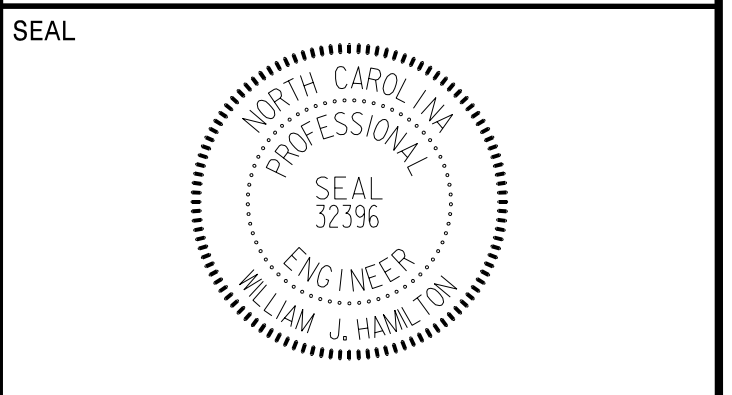

DOCUMENT NOT CONSIDERED FINAL
UNLESS ALL SIGNATURES COMPLETED



SIGN NUMBER: 68 BACKG COLOR: Green DESIGN BY: TSP CHECKED BY: WJH Mar 05, 2020
 TYPE: A(OH) COPY COLOR: White PROJECT ID: I-5883 DIV: 6

QUANTITY: 1

SYMBOL	X	Y	WID	HT

SIGN WIDTH: 22'-0"
 HEIGHT: 6'-6"
 TOTAL AREA: 143.0 Sq.Ft.

BORDER TYPE: FLUSH
 RECESS: 0"
 WIDTH: 2"
 RADII: 12"

NO. Z BARS: 2 MAT'L: 0.125" ALUMINUM
 LENGTH: 256.0

USE NOTES: 1, 2
 1. Legend and border(except those that are colored black) shall be direct applied Grade A sheeting.
 2. Background shall be Grade C reflective sheeting.

Spacing Factor is 1 unless specified otherwise

LETTER POSITIONS

Letter spacings are to start of next letter																	Series/Size	Text Length		
	H	o	d	g	e	s		C	h	a	p	e	l	R	d		EM 2000			
	18.1	17	14.4	15.5	15.5	13.8	10.6	16	17.4	15.5	17	14.1	15.5	3.2	16	15.8	10.6	18.1	227.8	
		12		M	I	L	E												E 2000	
	97	22	15	12	4.4	9.2	7.5	97											70.1	

FILENAME: 5878_Sign Designs NORTH CAROLINA D.O.T. SIGN DETAIL

SIGN NUMBER: 78 BACKG COLOR: Green DESIGN BY: TSP CHECKED BY: WJH Mar 05, 2020
 TYPE: A(OH) COPY COLOR: White PROJECT ID: I-5883 DIV: 6

QUANTITY: 1

SYMBOL	X	Y	WID	HT

SIGN WIDTH: 17'-6"
 HEIGHT: 6'-6"
 TOTAL AREA: 113.8 Sq.Ft.

BORDER TYPE: FLUSH
 RECESS: 0"
 WIDTH: 2"
 RADII: 12"

NO. Z BARS: 2 MAT'L: 0.125" ALUMINUM
 LENGTH: 202.0

USE NOTES: 1, 2
 1. Legend and border(except those that are colored black) shall be direct applied Grade A sheeting.
 2. Background shall be Grade C reflective sheeting.

Spacing Factor is 1 unless specified otherwise

LETTER POSITIONS

Letter spacings are to start of next letter																	Series/Size	Text Length	
	J	o	n	e	s	b	o	r	o	R	d						EM 2000		
	19.8	16.2	15.8	15.5	13.8	15.5	14.1	15.8	10.4	10.9	16	15.8	10.6	19.8				170.4	
				M	I	L	E											E 2000	
	78.7	4.5	15	12	4.4	9.2	7.5	78.7										52.6	

FILENAME: 5878_Sign Designs NORTH CAROLINA D.O.T. SIGN DETAIL

SIGN NUMBER: 88, 9B BACKG COLOR: Green DESIGN BY: TSP CHECKED BY: WJH Mar 05, 2020
 TYPE: A(OH) COPY COLOR: White PROJECT ID: I-5883 DIV: 6

QUANTITY: 2

SYMBOL	X	Y	WID	HT
AR_Type A	264.2	19.2	22.2	35

SIGN WIDTH: 26'-0"
 HEIGHT: 5'-6"
 TOTAL AREA: 143.0 Sq.Ft.

BORDER TYPE: FLUSH
 RECESS: 0"
 WIDTH: 2"
 RADII: 12"

NO. Z BARS: 2 MAT'L: 0.125" ALUMINUM
 LENGTH: 304.0

USE NOTES: 1, 2, 3
 1. Legend and border(except those that are colored black) shall be direct applied Grade A sheeting.
 2. Background shall be Grade C reflective sheeting.
 3. Shields: A, B, and C type arrows shall be on 0.032" (0.8mm) aluminum and demountable.

Spacing Factor is 1 unless specified otherwise

LETTER POSITIONS

Letter spacings are to start of next letter																	Series/Size	Text Length		
	H	o	d	g	e	s		C	h	a	p	e	l	R	d		EM 2000			
	20.3	17	14.4	15.5	15.5	13.8	10.6	16	17.4	15.5	17	14.1	15.5	3.2	16	15.8	10.6	63.8	227.8	

FILENAME: 5878_Sign Designs NORTH CAROLINA D.O.T. SIGN DETAIL

SIGN NUMBER: 201, 202 BACKG COLOR: Green DESIGN BY: TSP CHECKED BY: WJH Apr 25, 2019
 TYPE: A COPY COLOR: White PROJECT ID: I-5883 DIV: 6

QUANTITY: 2

SYMBOL	X	Y	WID	HT
AR_Type A	49.8	7	17.9	28.2

SIGN WIDTH: 6'-6"
 HEIGHT: 5'-0"
 TOTAL AREA: 32.5 Sq.Ft.

BORDER TYPE: FLUSH
 RECESS: 0"
 WIDTH: 1.5"
 RADII: 6"

NO. Z BARS: 2 MAT'L: 0.125" ALUMINUM
 LENGTH: 70.0

USE NOTES: 1, 2, 3
 1. Legend and border(except those that are colored black) shall be direct applied Grade C sheeting.
 2. Background shall be Grade C reflective sheeting.
 3. Shields: A, B, and C type arrows shall be on 0.032" (0.8mm) aluminum and demountable.

Spacing Factor is 2.25 for "EXIT"
 Spacing Factor is 1 unless specified otherwise

LETTER POSITIONS

Letter spacings are to start of next letter																	Series/Size	Text Length	
	E	X	I	T														EM 2000	
	16.8	12.8	15.9	6.8	9	16.8												44.4	
				7	5													E 2000	
	8	17.6	14.6	37.8														32.2	

FILENAME: Tim Sign Designs NORTH CAROLINA D.O.T. SIGN DETAIL

3/15/2021 2:50:01 PM I:\59868B_Sign_Sign\04A_062518.dgn User: Jwendt