


APPROVED: *William J. Hamilton*
REGISTERED PROFESSIONAL ENGINEER
 DATE: 3/15/2021

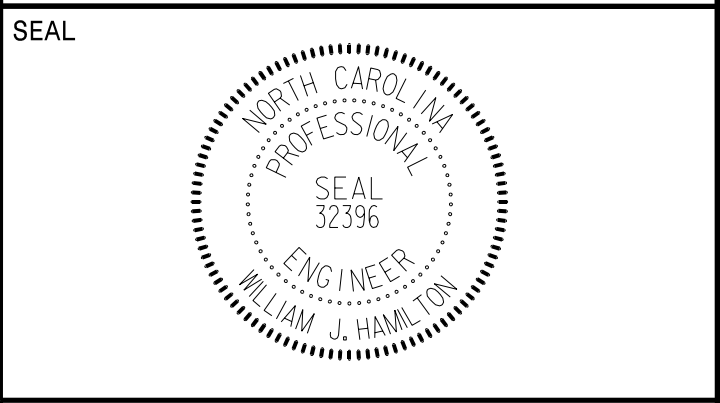

**DOCUMENT NOT CONSIDERED FINAL
 UNLESS ALL SIGNATURES COMPLETED**



SIGN NUMBER: 301,305 TYPE: D QUANTITY: 2 SIGN WIDTH: 6'-0" HEIGHT: 2'-6" TOTAL AREA: 15.0 Sq.Ft. BORDER TYPE: FLUSH RECESS: 0" WIDTH: 0.75" RADII: 3" NO. Z BARS: 1 LENGTH: 15.0	BACKG COLOR: Green COPY COLOR: White SYMBOL X Y WID HT AR_Type D 9.5 17.8 6 9 AR_Type D 47 4.7 6 9	DESIGN BY: TSP CHECKED BY: WJH Apr 25, 2019 PROJECT ID: I-5883 DIV: 6
---	--	---

Letter spacings are to start of next letter													Series/Size	
													Text Length	
21.5	4.2	4.1	5	3.8	2.5	2.8	3.9	5	2.2	2.2	1.9	3.5	9.4	D 2000
B e n s o n													41.1	
16	4.7	4.4	4.3	3.4	4.6	3.5	31						D 2000	
													25	

FILENAME: Tim Sign Designs NORTH CAROLINA D.O.T. SIGN DETAIL

SIGN NUMBER: 302, 306 TYPE: D QUANTITY: 2 SIGN WIDTH: 4'-6" HEIGHT: 1'-6" TOTAL AREA: 6.8 Sq.Ft. BORDER TYPE: FLUSH RECESS: 0" WIDTH: 0.75" RADII: 3" NO. Z BARS: 1 LENGTH: 6.8	BACKG COLOR: Green COPY COLOR: White SYMBOL X Y WID HT AR_Type D 7 6 6 9	DESIGN BY: TSP CHECKED BY: WJH Apr 25, 2019 PROJECT ID: I-5883 DIV: 6
--	---	---

Letter spacings are to start of next letter										Series/Size
										Text Length
22	4.7	4.4	4.3	3.4	4.6	3.5	7			D 2000
B e n s o n										25

FILENAME: Tim Sign Designs NORTH CAROLINA D.O.T. SIGN DETAIL

SIGN NUMBER: 303, 307 TYPE: D QUANTITY: 2 SIGN WIDTH: 6'-0" HEIGHT: 1'-6" TOTAL AREA: 9.0 Sq.Ft. BORDER TYPE: FLUSH RECESS: 0" WIDTH: 0.75" RADII: 3" NO. Z BARS: 1 LENGTH: 9.0	BACKG COLOR: Green COPY COLOR: White SYMBOL X Y WID HT AR_Type D 7.9 6 6 9	DESIGN BY: TSP CHECKED BY: WJH Apr 25, 2019 PROJECT ID: I-5883 DIV: 6
--	---	---

Letter spacings are to start of next letter													Series/Size	
													Text Length	
23	4.2	4.1	5	3.8	2.5	2.8	3.9	5	2.2	2.2	1.9	3.5	8	D 2000
F a y e t t e v i l l e													41.1	

FILENAME: Tim Sign Designs NORTH CAROLINA D.O.T. SIGN DETAIL

SIGN NUMBER: 304, 308 TYPE: D QUANTITY: 2 SIGN WIDTH: 6'-0" HEIGHT: 2'-6" TOTAL AREA: 15.0 Sq.Ft. BORDER TYPE: FLUSH RECESS: 0" WIDTH: 0.75" RADII: 3" NO. Z BARS: 1 LENGTH: 15.0	BACKG COLOR: Green COPY COLOR: White SYMBOL X Y WID HT AR_Type D 20 17.8 6 9 AR_Type D 55.1 4.7 6 9	DESIGN BY: TSP CHECKED BY: WJH Apr 25, 2019 PROJECT ID: I-5883 DIV: 6
--	---	---

Letter spacings are to start of next letter													Series/Size	
													Text Length	
32	4.7	4.4	4.3	3.4	4.6	3.5	15						D 2000	
B e n s o n													25	
8	4.2	4.1	5	3.8	2.5	2.8	3.9	5	2.2	2.2	1.9	3.5	22.9	D 2000
F a y e t t e v i l l e													41.1	

FILENAME: Tim Sign Designs NORTH CAROLINA D.O.T. SIGN DETAIL

3/15/2021 2:50:01 PM C:\Users\jwendt\OneDrive\Documents\301-305_Sign-5_Sign04C_062518.dgn User: jwendt

SIGN DESIGNS