

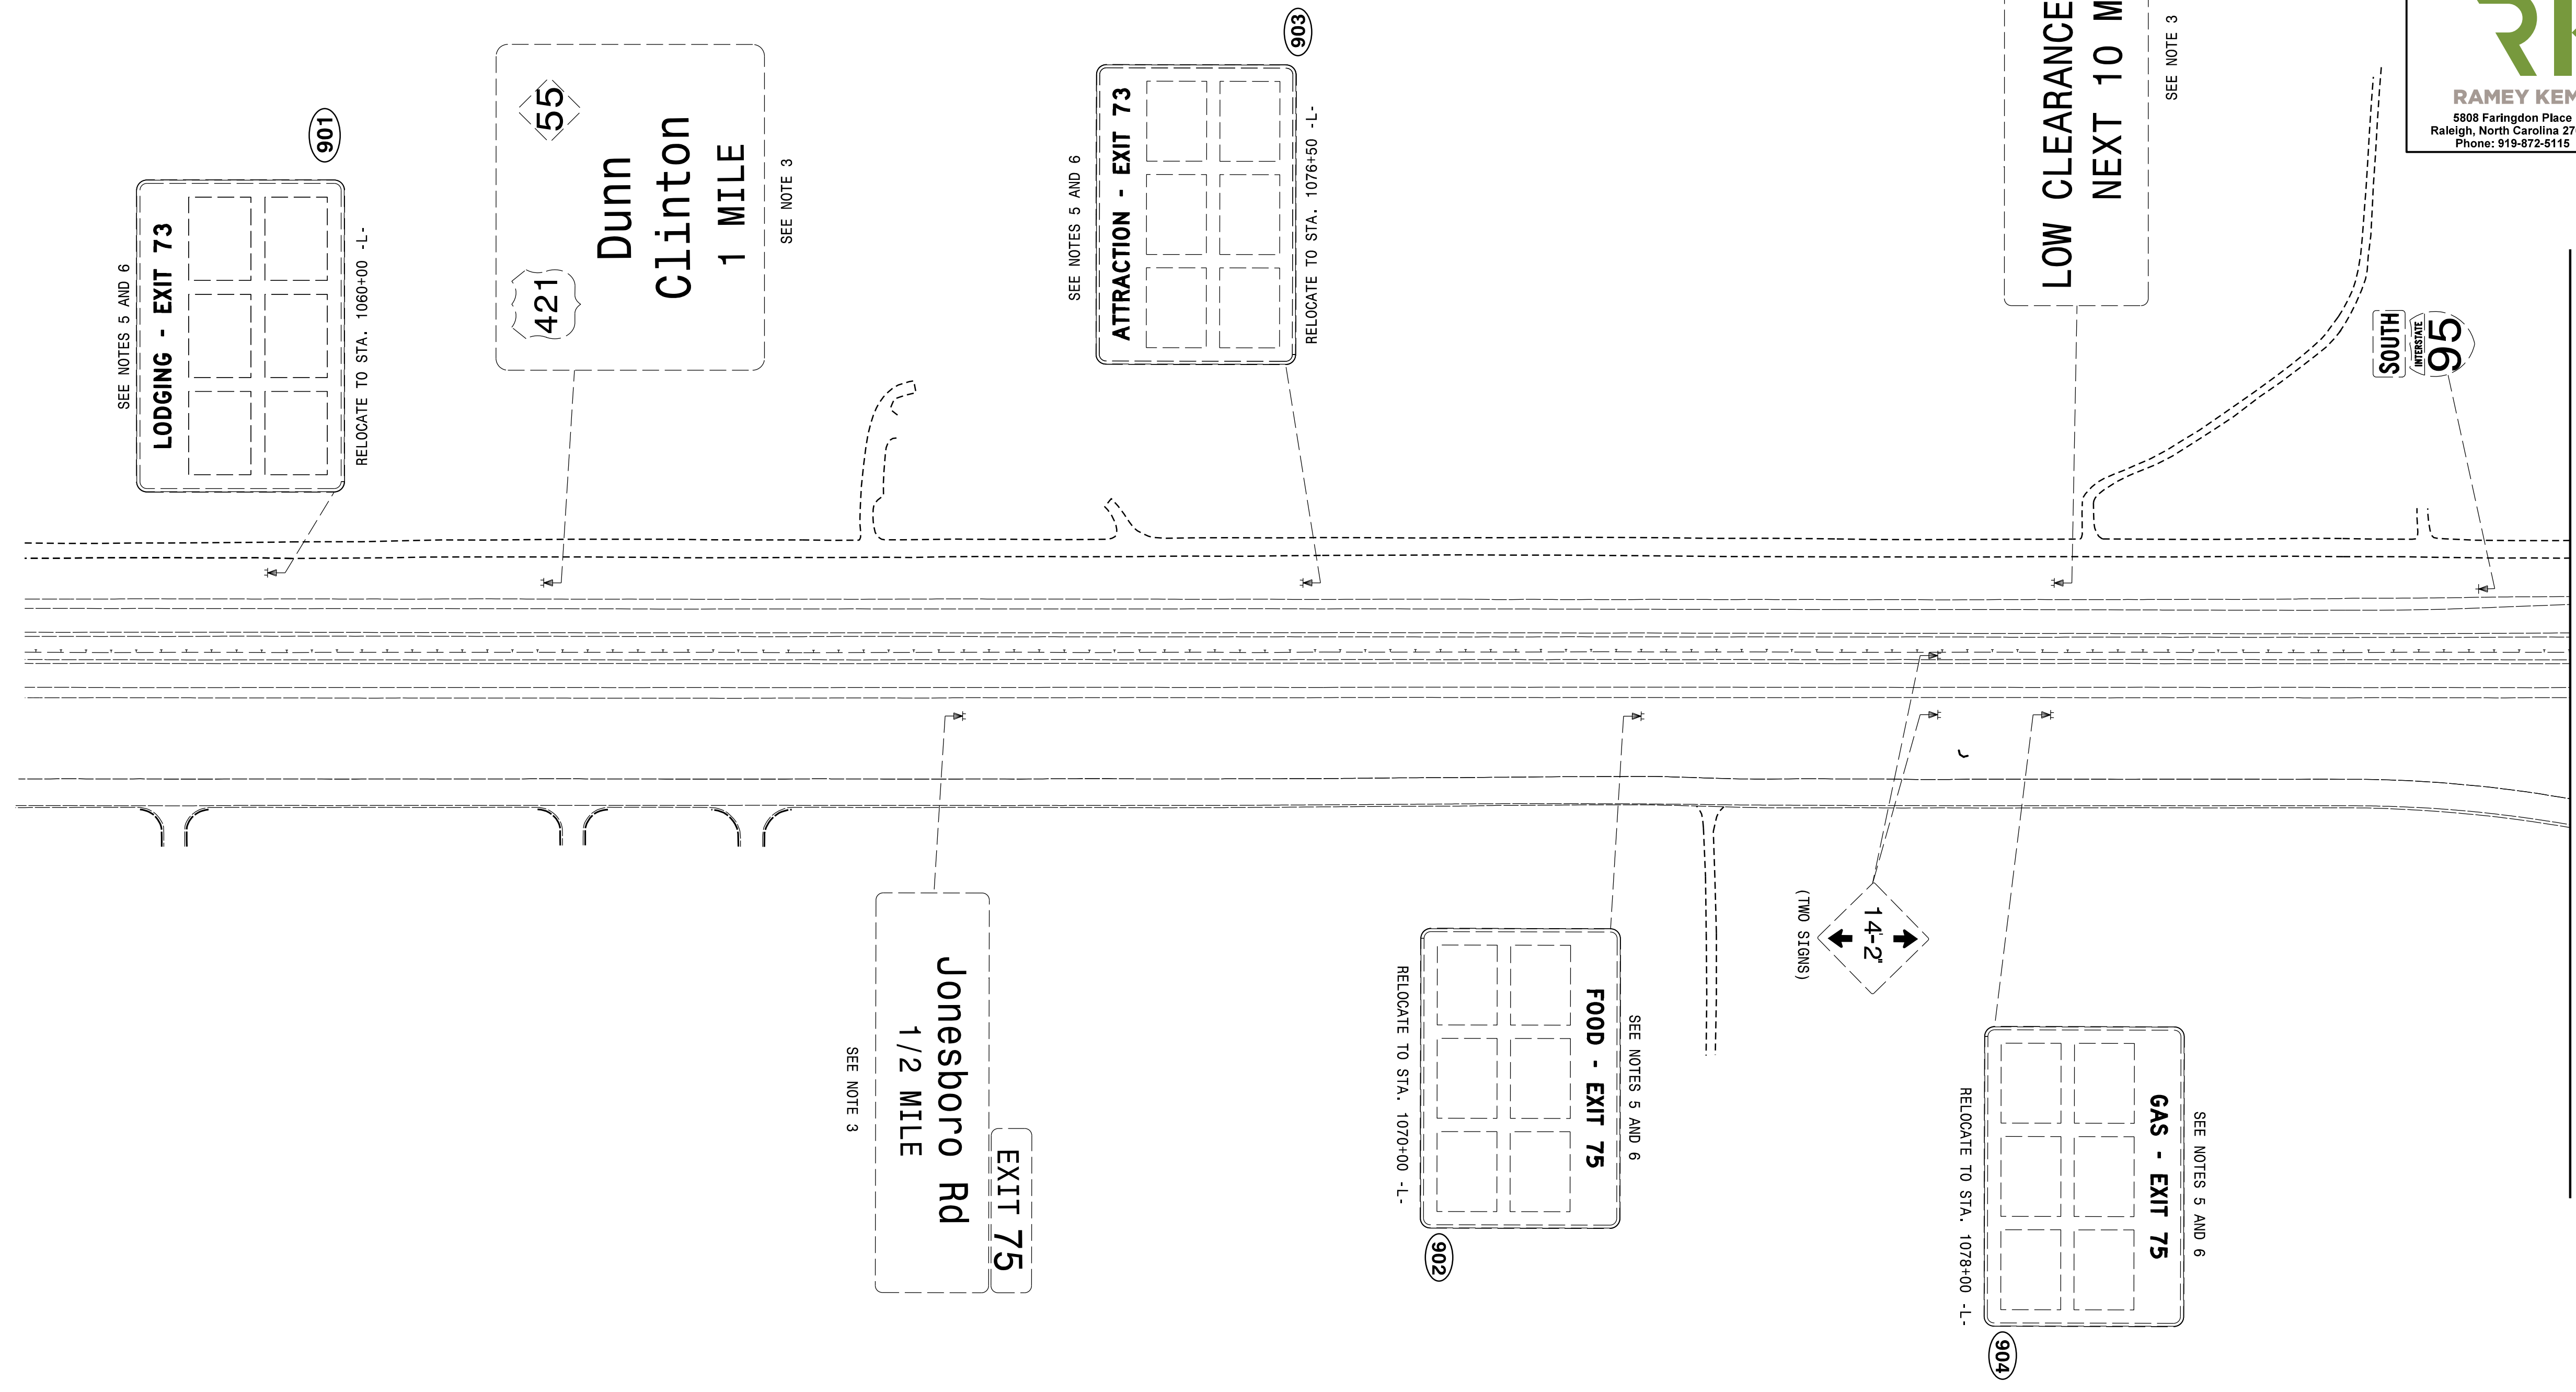
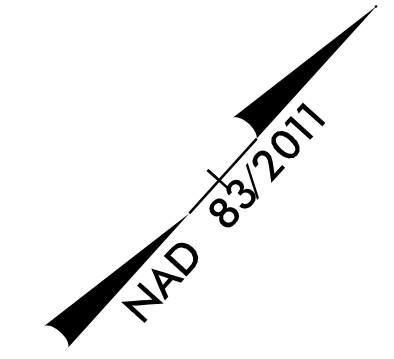


TIP NO. I - 5883	SHEET NO. SIGN - 5
APPROVED <i>William J. Hamilton</i> <small>10560070685834</small>	
DATE: 3/15/2021	
SEAL 	
DOCUMENT NOT CONSIDERED FINAL UNLESS ALL SIGNATURES COMPLETED	
 RKA RAMEY KEMP ASSOCIATES <small>5808 Faringdon Place Raleigh, North Carolina 27609 Phone: 919-872-5115</small>	



SEE PROJECT NOTE 1 FOR ALL
SIGN SYSTEMS THIS SHEET
UNLESS OTHERWISE NOTED

EXISTING SIGNS

MATCHLINE -L- STA. 1087 + 00
SEE SHEET SIGN-7