

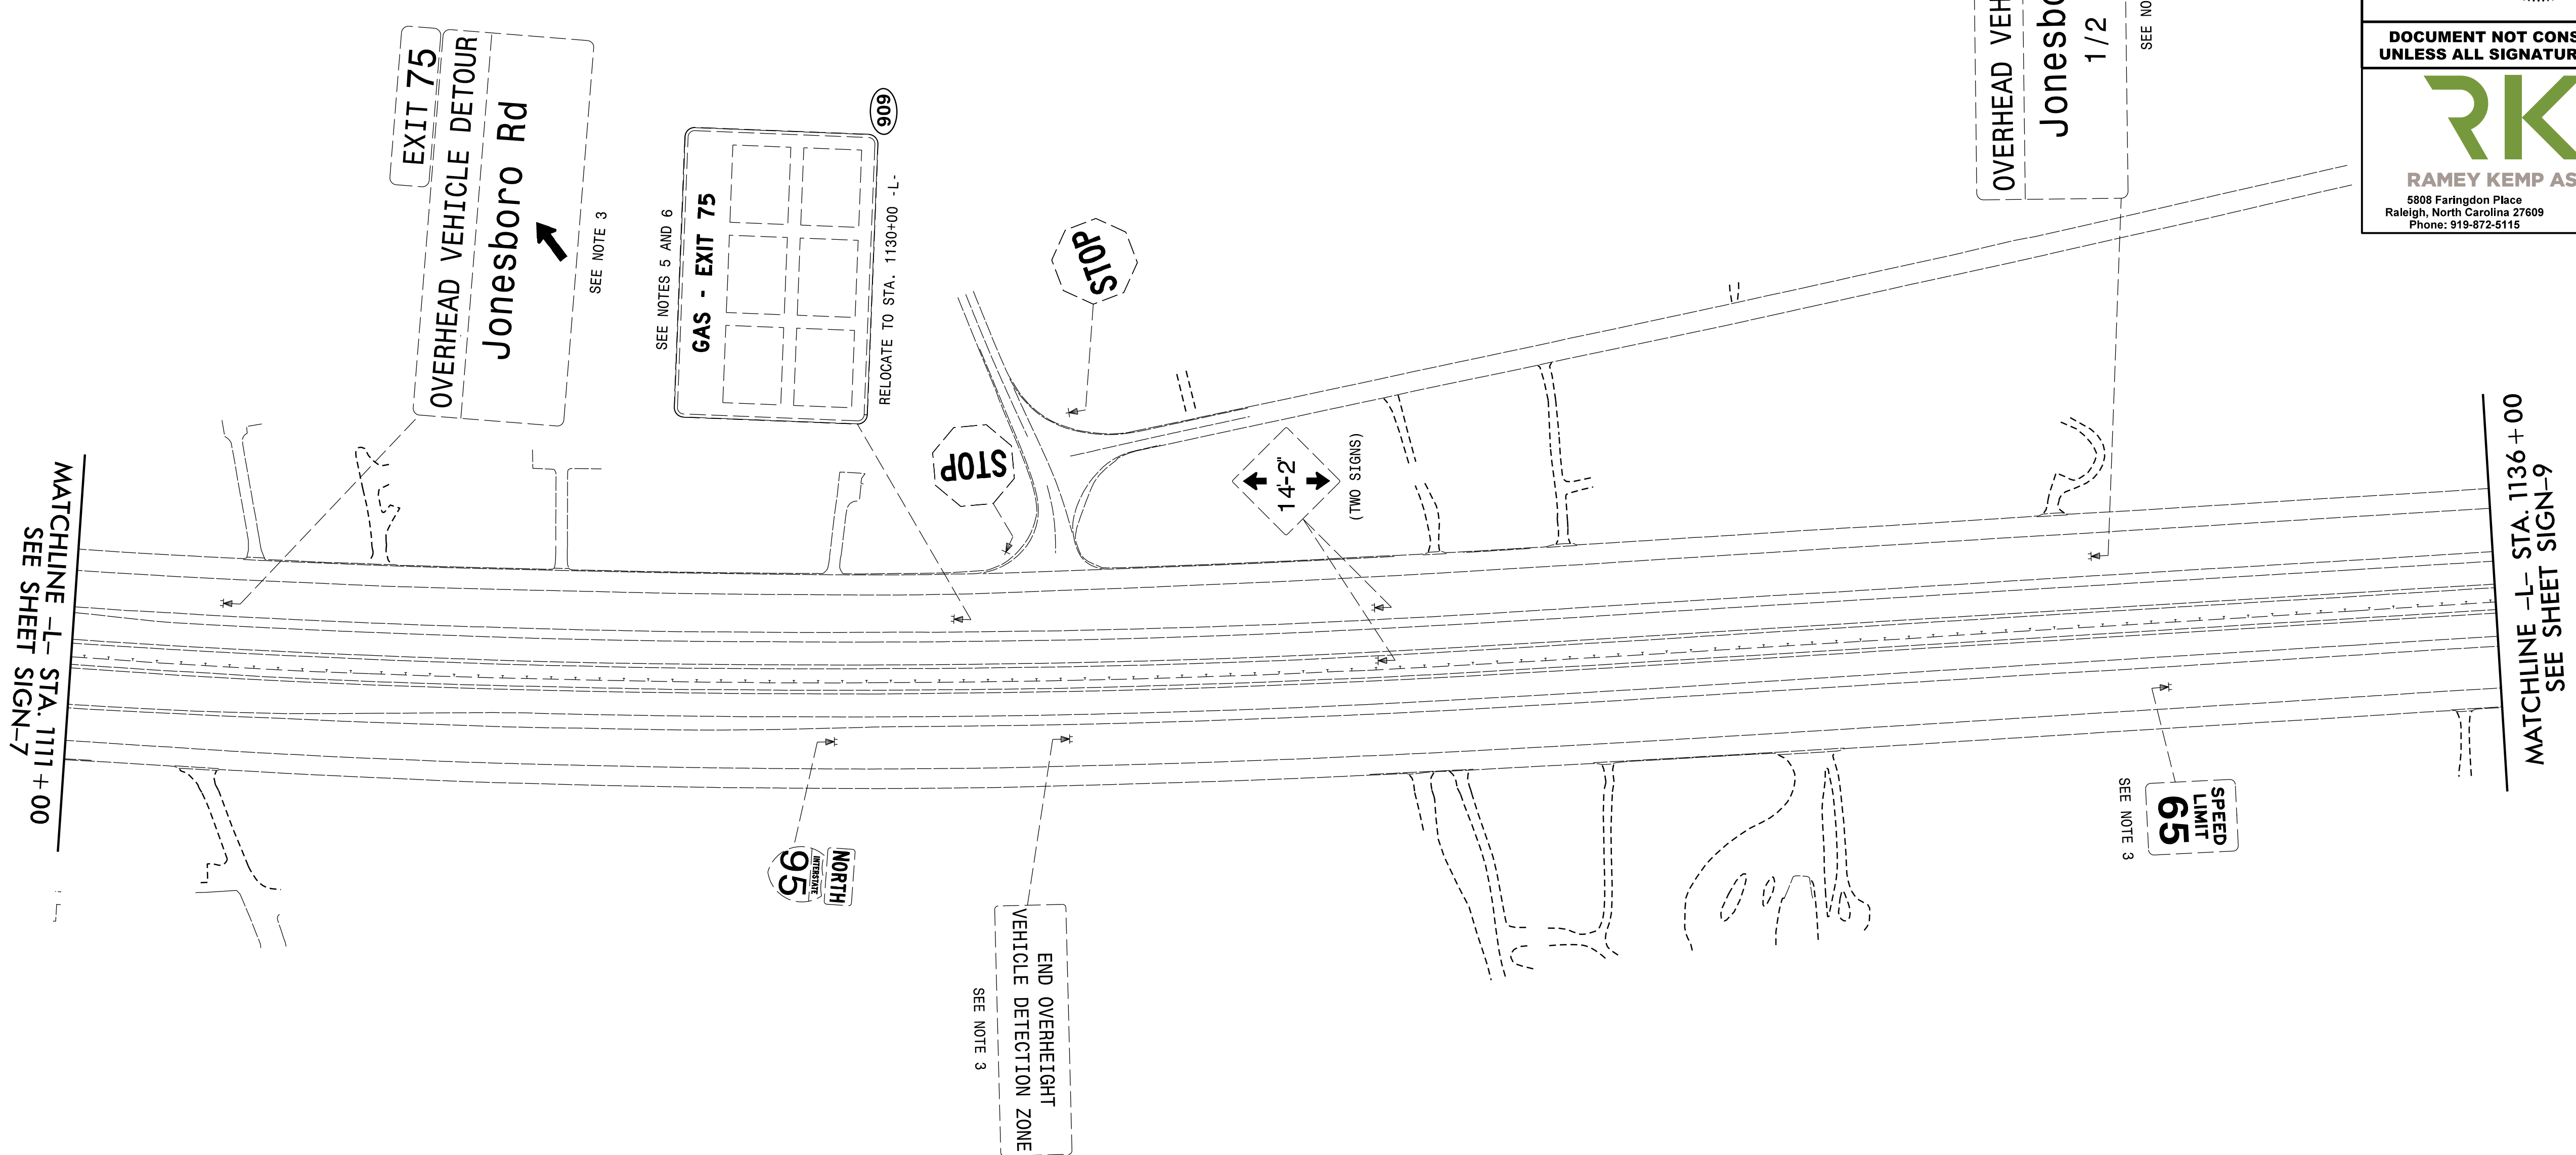


TIP NO. I - 5883	SHEET NO. SIGN-8
APPROVED: <i>William J. Hamilton</i> <small>AS05070468484</small>	
DATE: 3/15/2021	
SEAL 	
DOCUMENT NOT CONSIDERED FINAL UNLESS ALL SIGNATURES COMPLETED	
 <b>RKA</b> RAMEY KEMP ASSOCIATES <small>5808 Faringdon Place Raleigh, North Carolina 27609 Phone: 919-872-5115</small>	



MATCHLINE -L- STA. 1111 + 00  
SEE SHEET SIGN-7

MATCHLINE -L- STA. 1136 + 00  
SEE SHEET SIGN-9

SEE PROJECT NOTE 1 FOR ALL  
SIGN SYSTEMS THIS SHEET  
UNLESS OTHERWISE NOTED

**EXISTING SIGNS**