

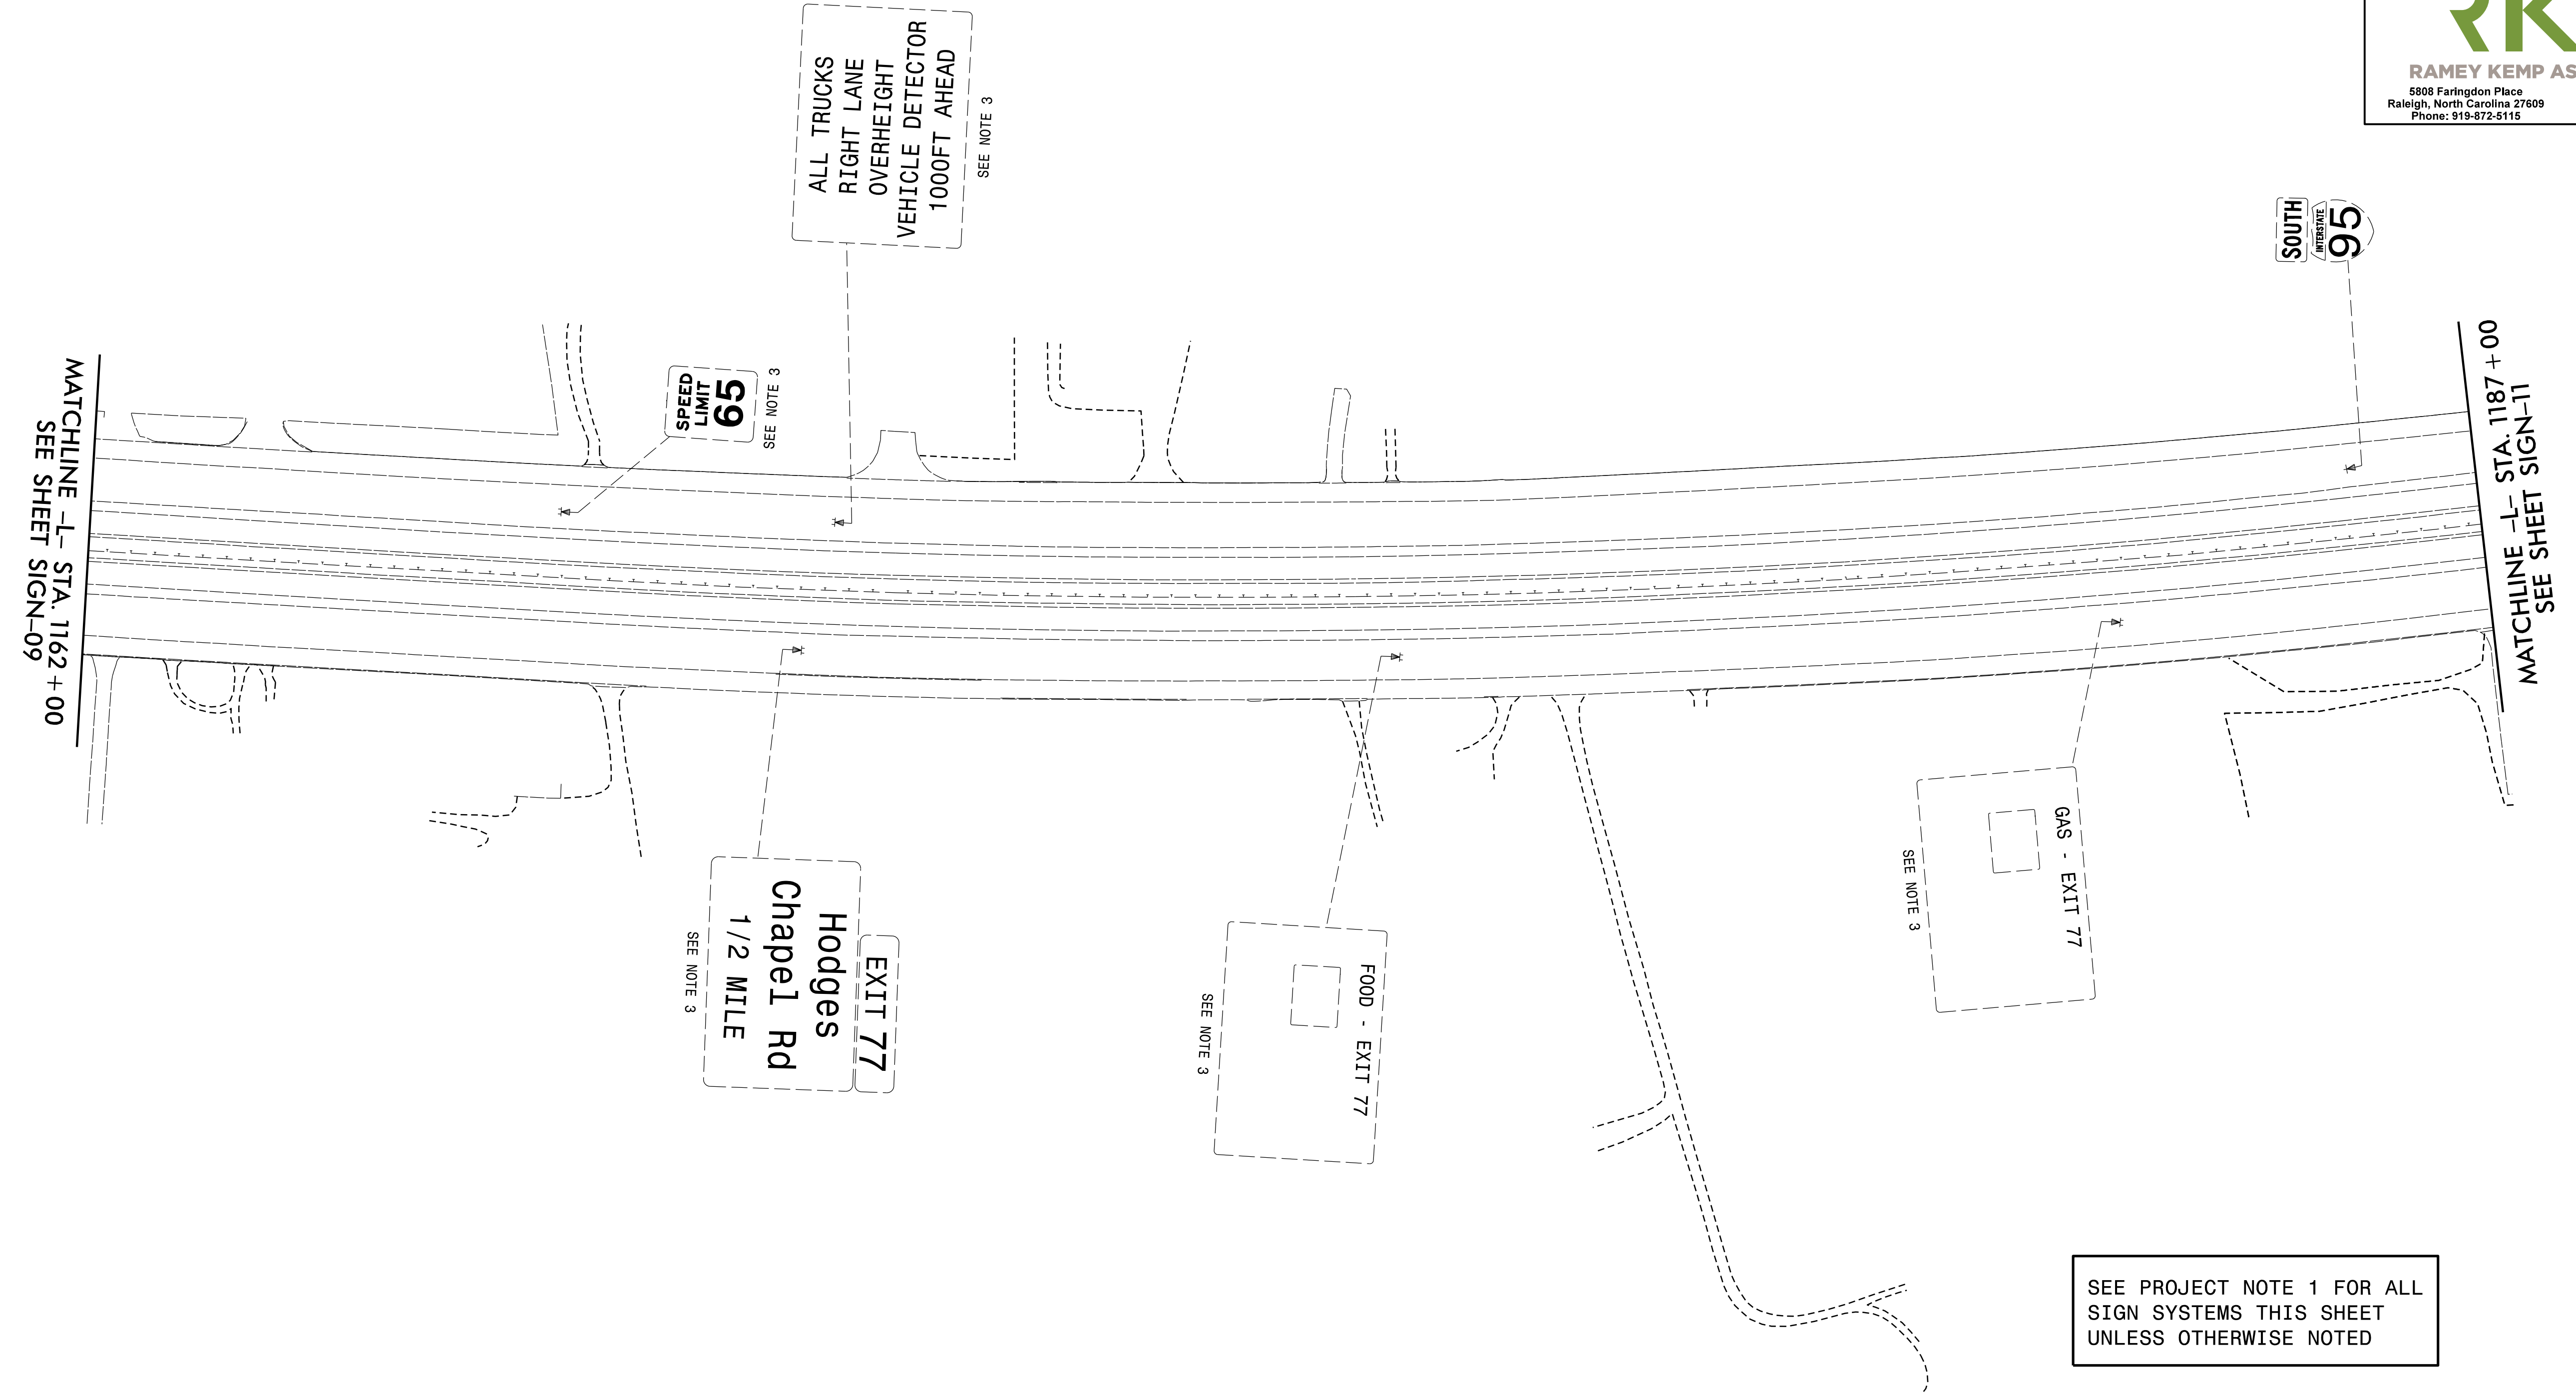
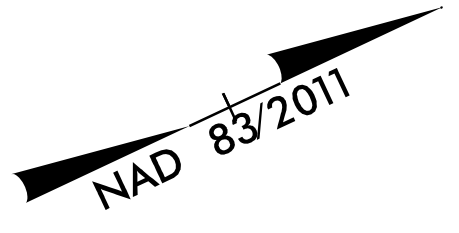


TIP NO. I - 5883	SHEET NO. SIGN - 10
APPROVED: <i>William J. Hamilton</i> <small>105607046484</small>	
DATE: 3/15/2021	
SEAL 	
DOCUMENT NOT CONSIDERED FINAL UNLESS ALL SIGNATURES COMPLETED	
 <b>RKA</b> RAMEY KEMP ASSOCIATES <small>5808 Faringdon Place Raleigh, North Carolina 27609 Phone: 919-872-5115</small>	



3/15/2021  
User: j.wenget  
\\112507045\_159866\_Sgn\_Sign10\_08242018.dgn

### EXISTING SIGNS