

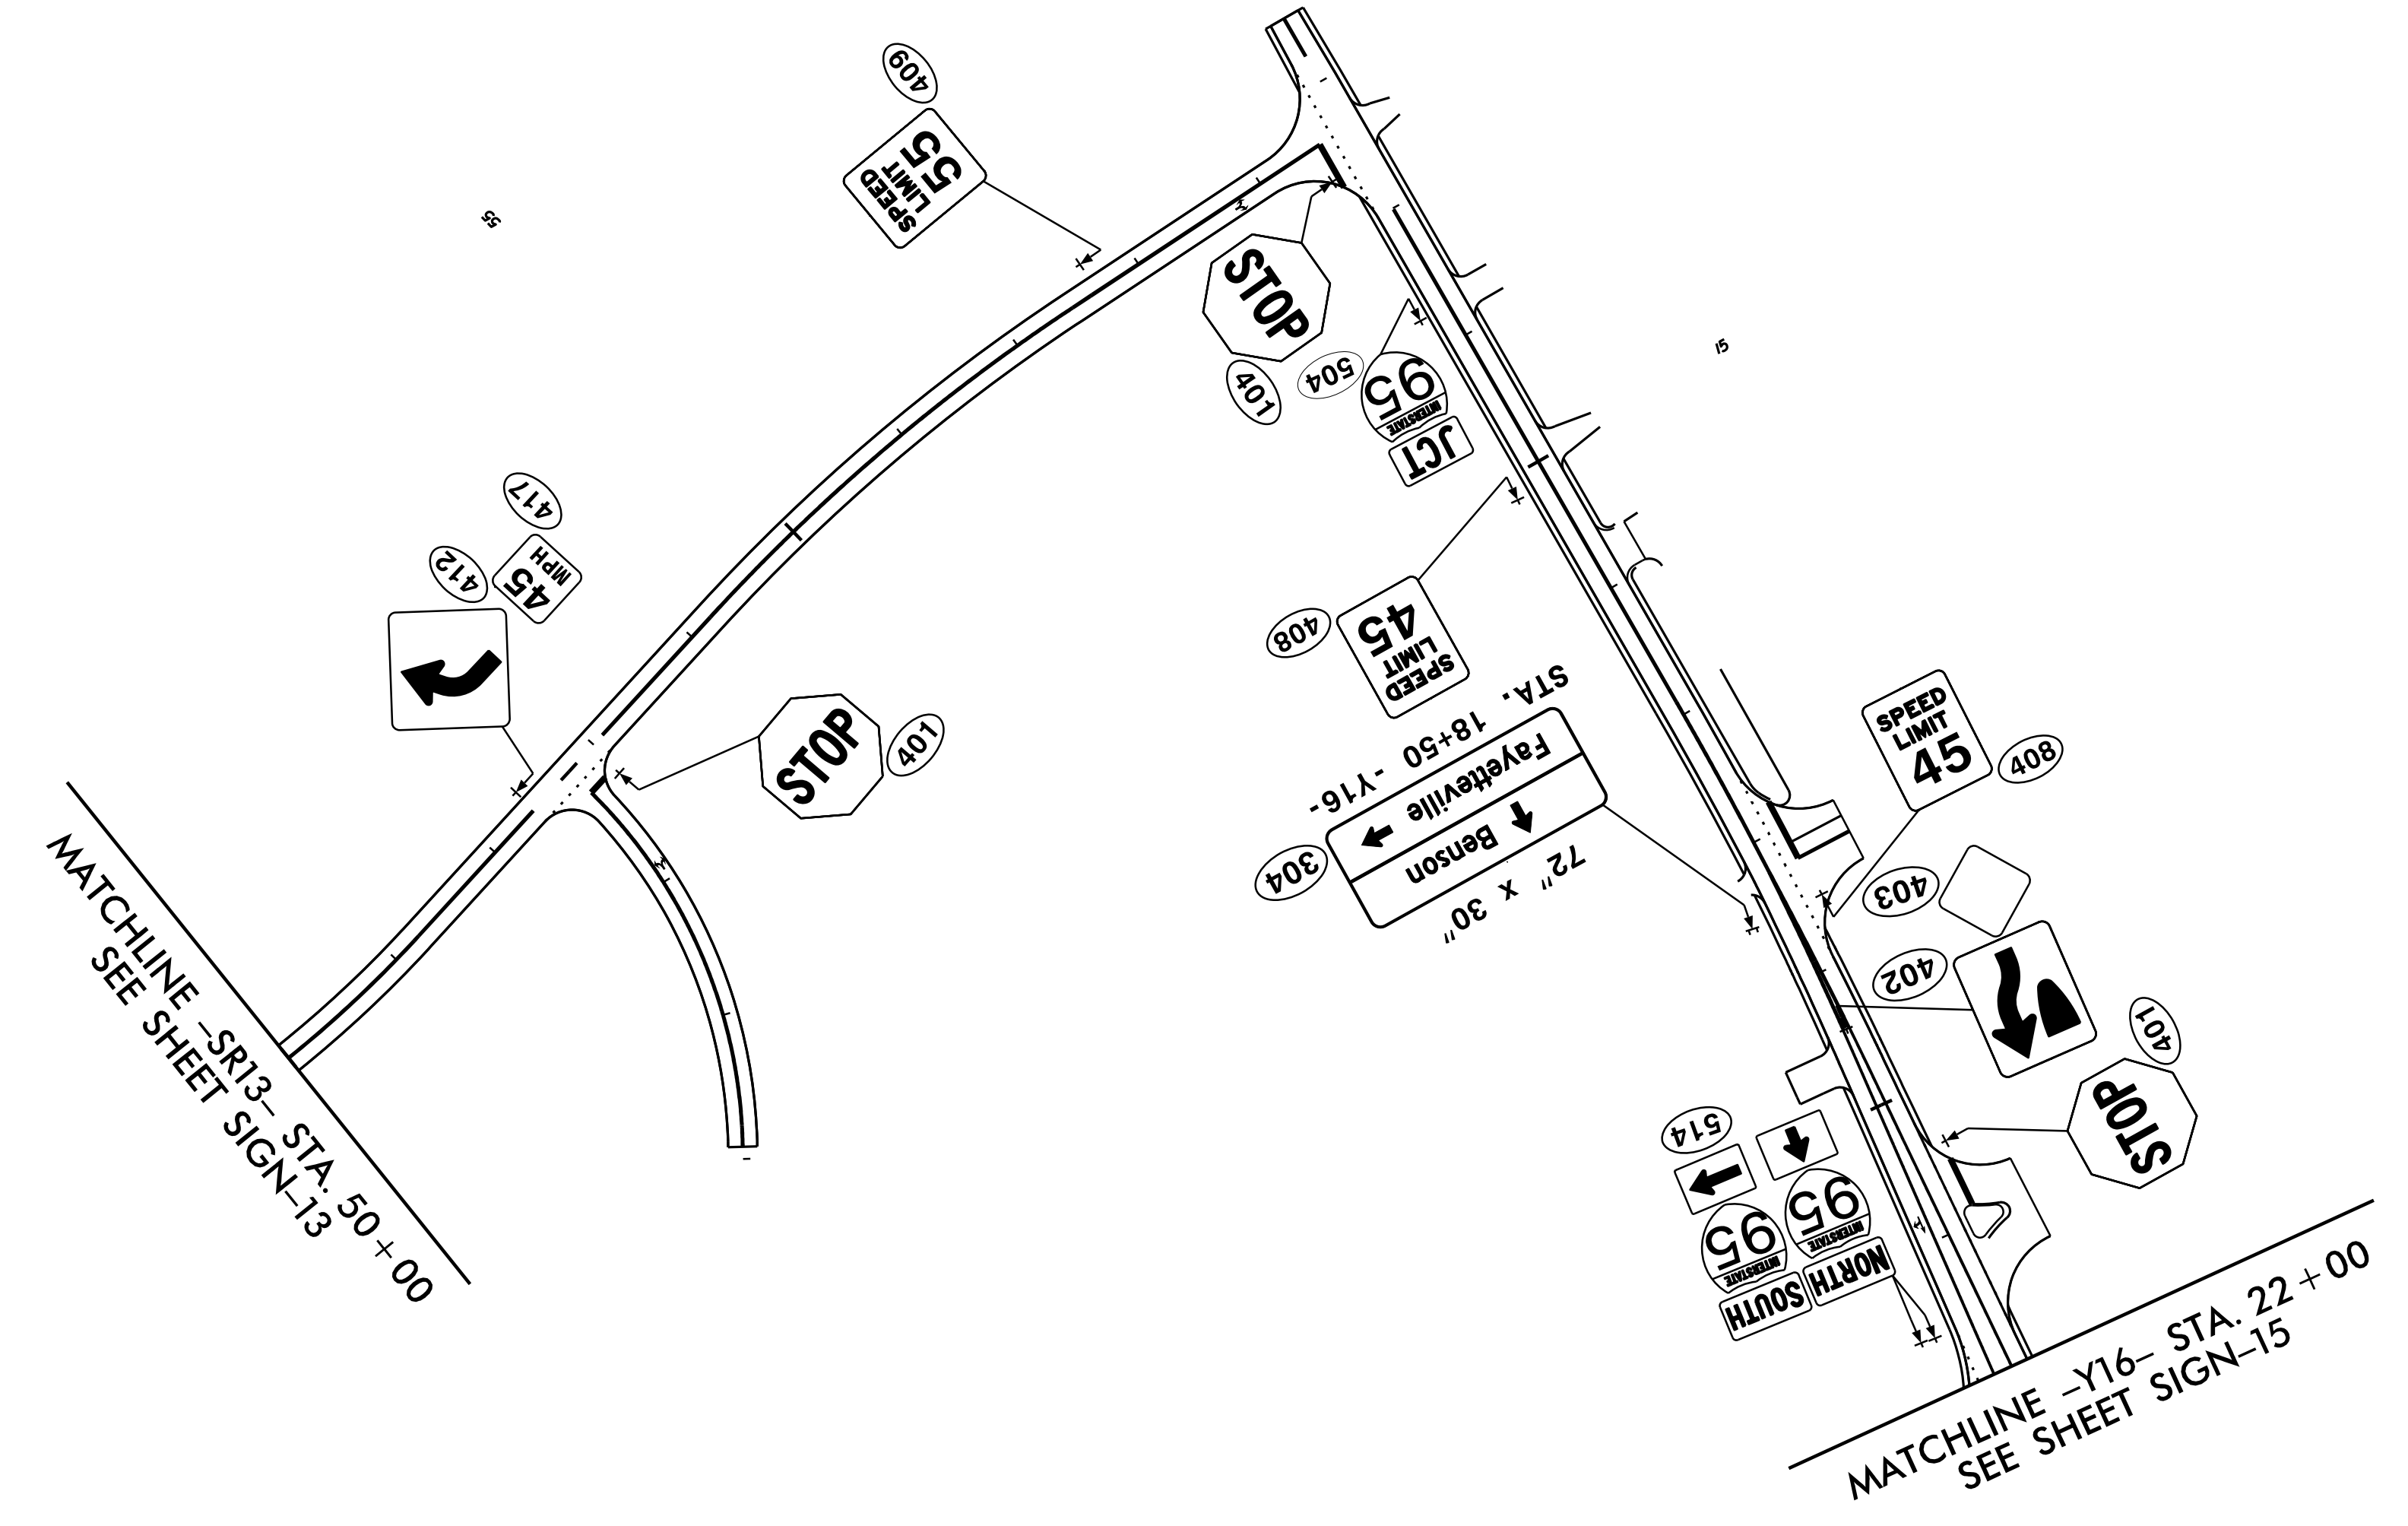
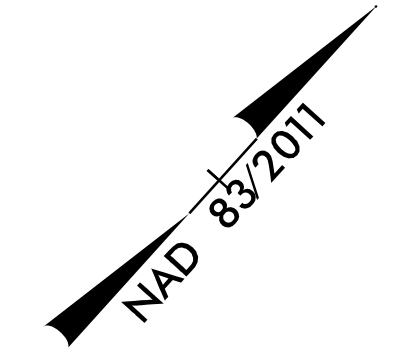


TIP NO. I - 5883	SHEET NO. SIGN - 14
APPROVED: <i>William J. Hamilton</i> <small>AS050070468484</small>	
DATE: 3/15/2021	
SEAL 	
DOCUMENT NOT CONSIDERED FINAL UNLESS ALL SIGNATURES COMPLETED	
 RKA RAMEY KEMP ASSOCIATES <small>5808 Faringdon Place Raleigh, North Carolina 27609 Phone: 919-872-5115</small> <small>NC License No. C-0910 www.rameykemp.com</small>	



3/15/2021
User: j.wendt
\\s01\159868_Sgn_Sign14_08242018.dgn

PROPOSED SIGNS