

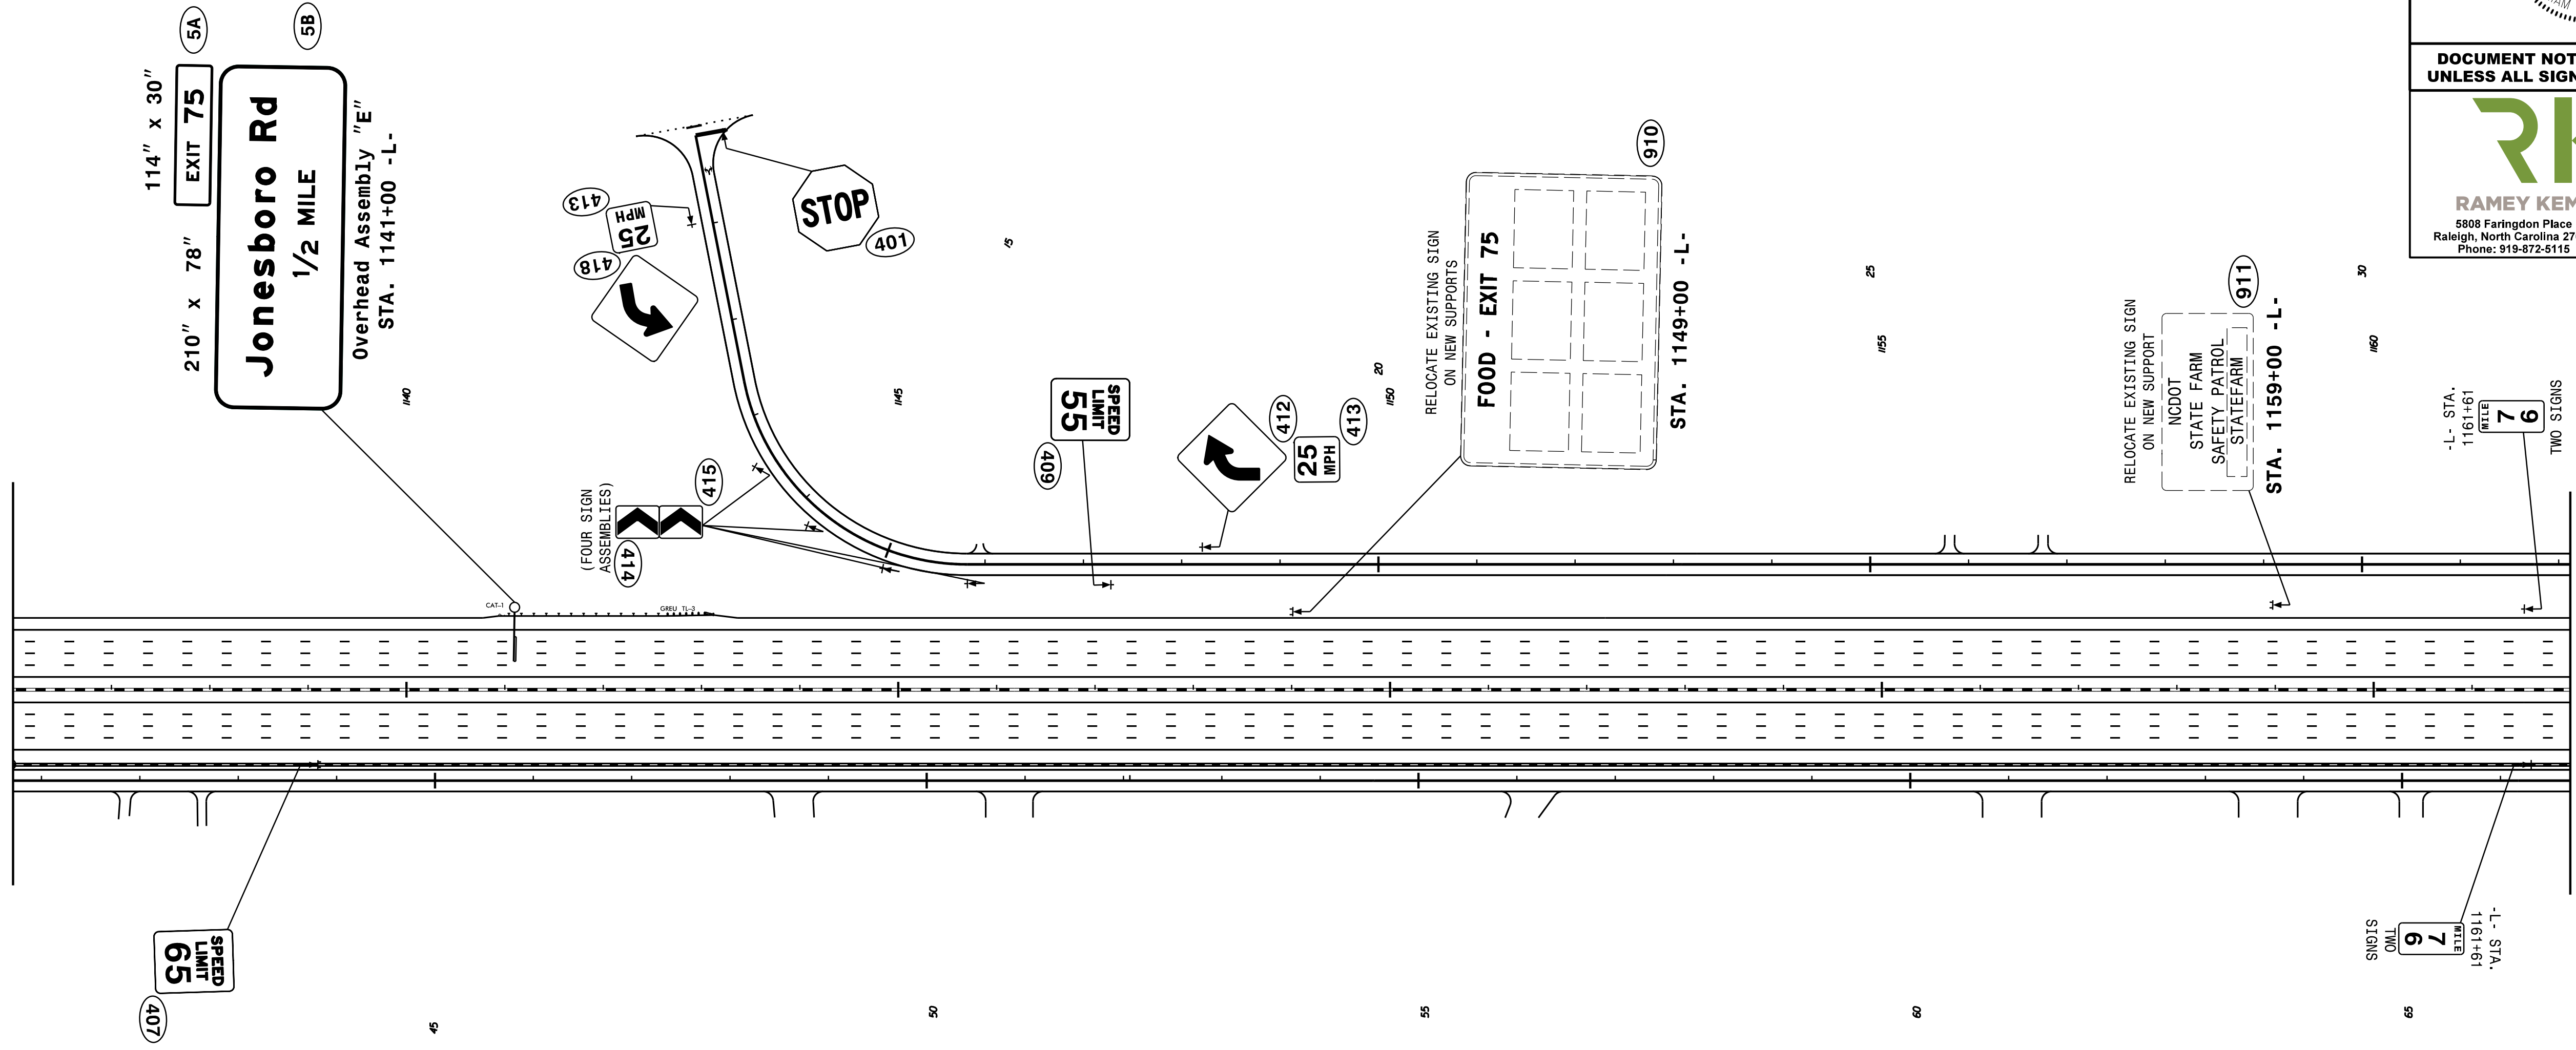


TIP NO. I - 5883	SHEET NO. SIGN - 17
APPROVED: <i>William J. Hamilton</i> <small>Professional Engineer</small>	
DATE: 3/15/2021	
SEAL 	
DOCUMENT NOT CONSIDERED FINAL UNLESS ALL SIGNATURES COMPLETED	
 <b>RKA</b> RAMEY KEMP ASSOCIATES <small>5808 Faringdon Place Raleigh, North Carolina 27609 Phone: 919-872-5115</small>	

MATCHLINE -L- STA. 1136 + 00  
SEE SHEET SIGN-16



MATCHLINE -L- STA. 1162 + 00  
SEE SHEET SIGN-18

9  
-L- STA. 1161+61  
TWO SIGNS

7  
-L- STA. 1161+61  
TWO SIGNS

# PROPOSED SIGNS