

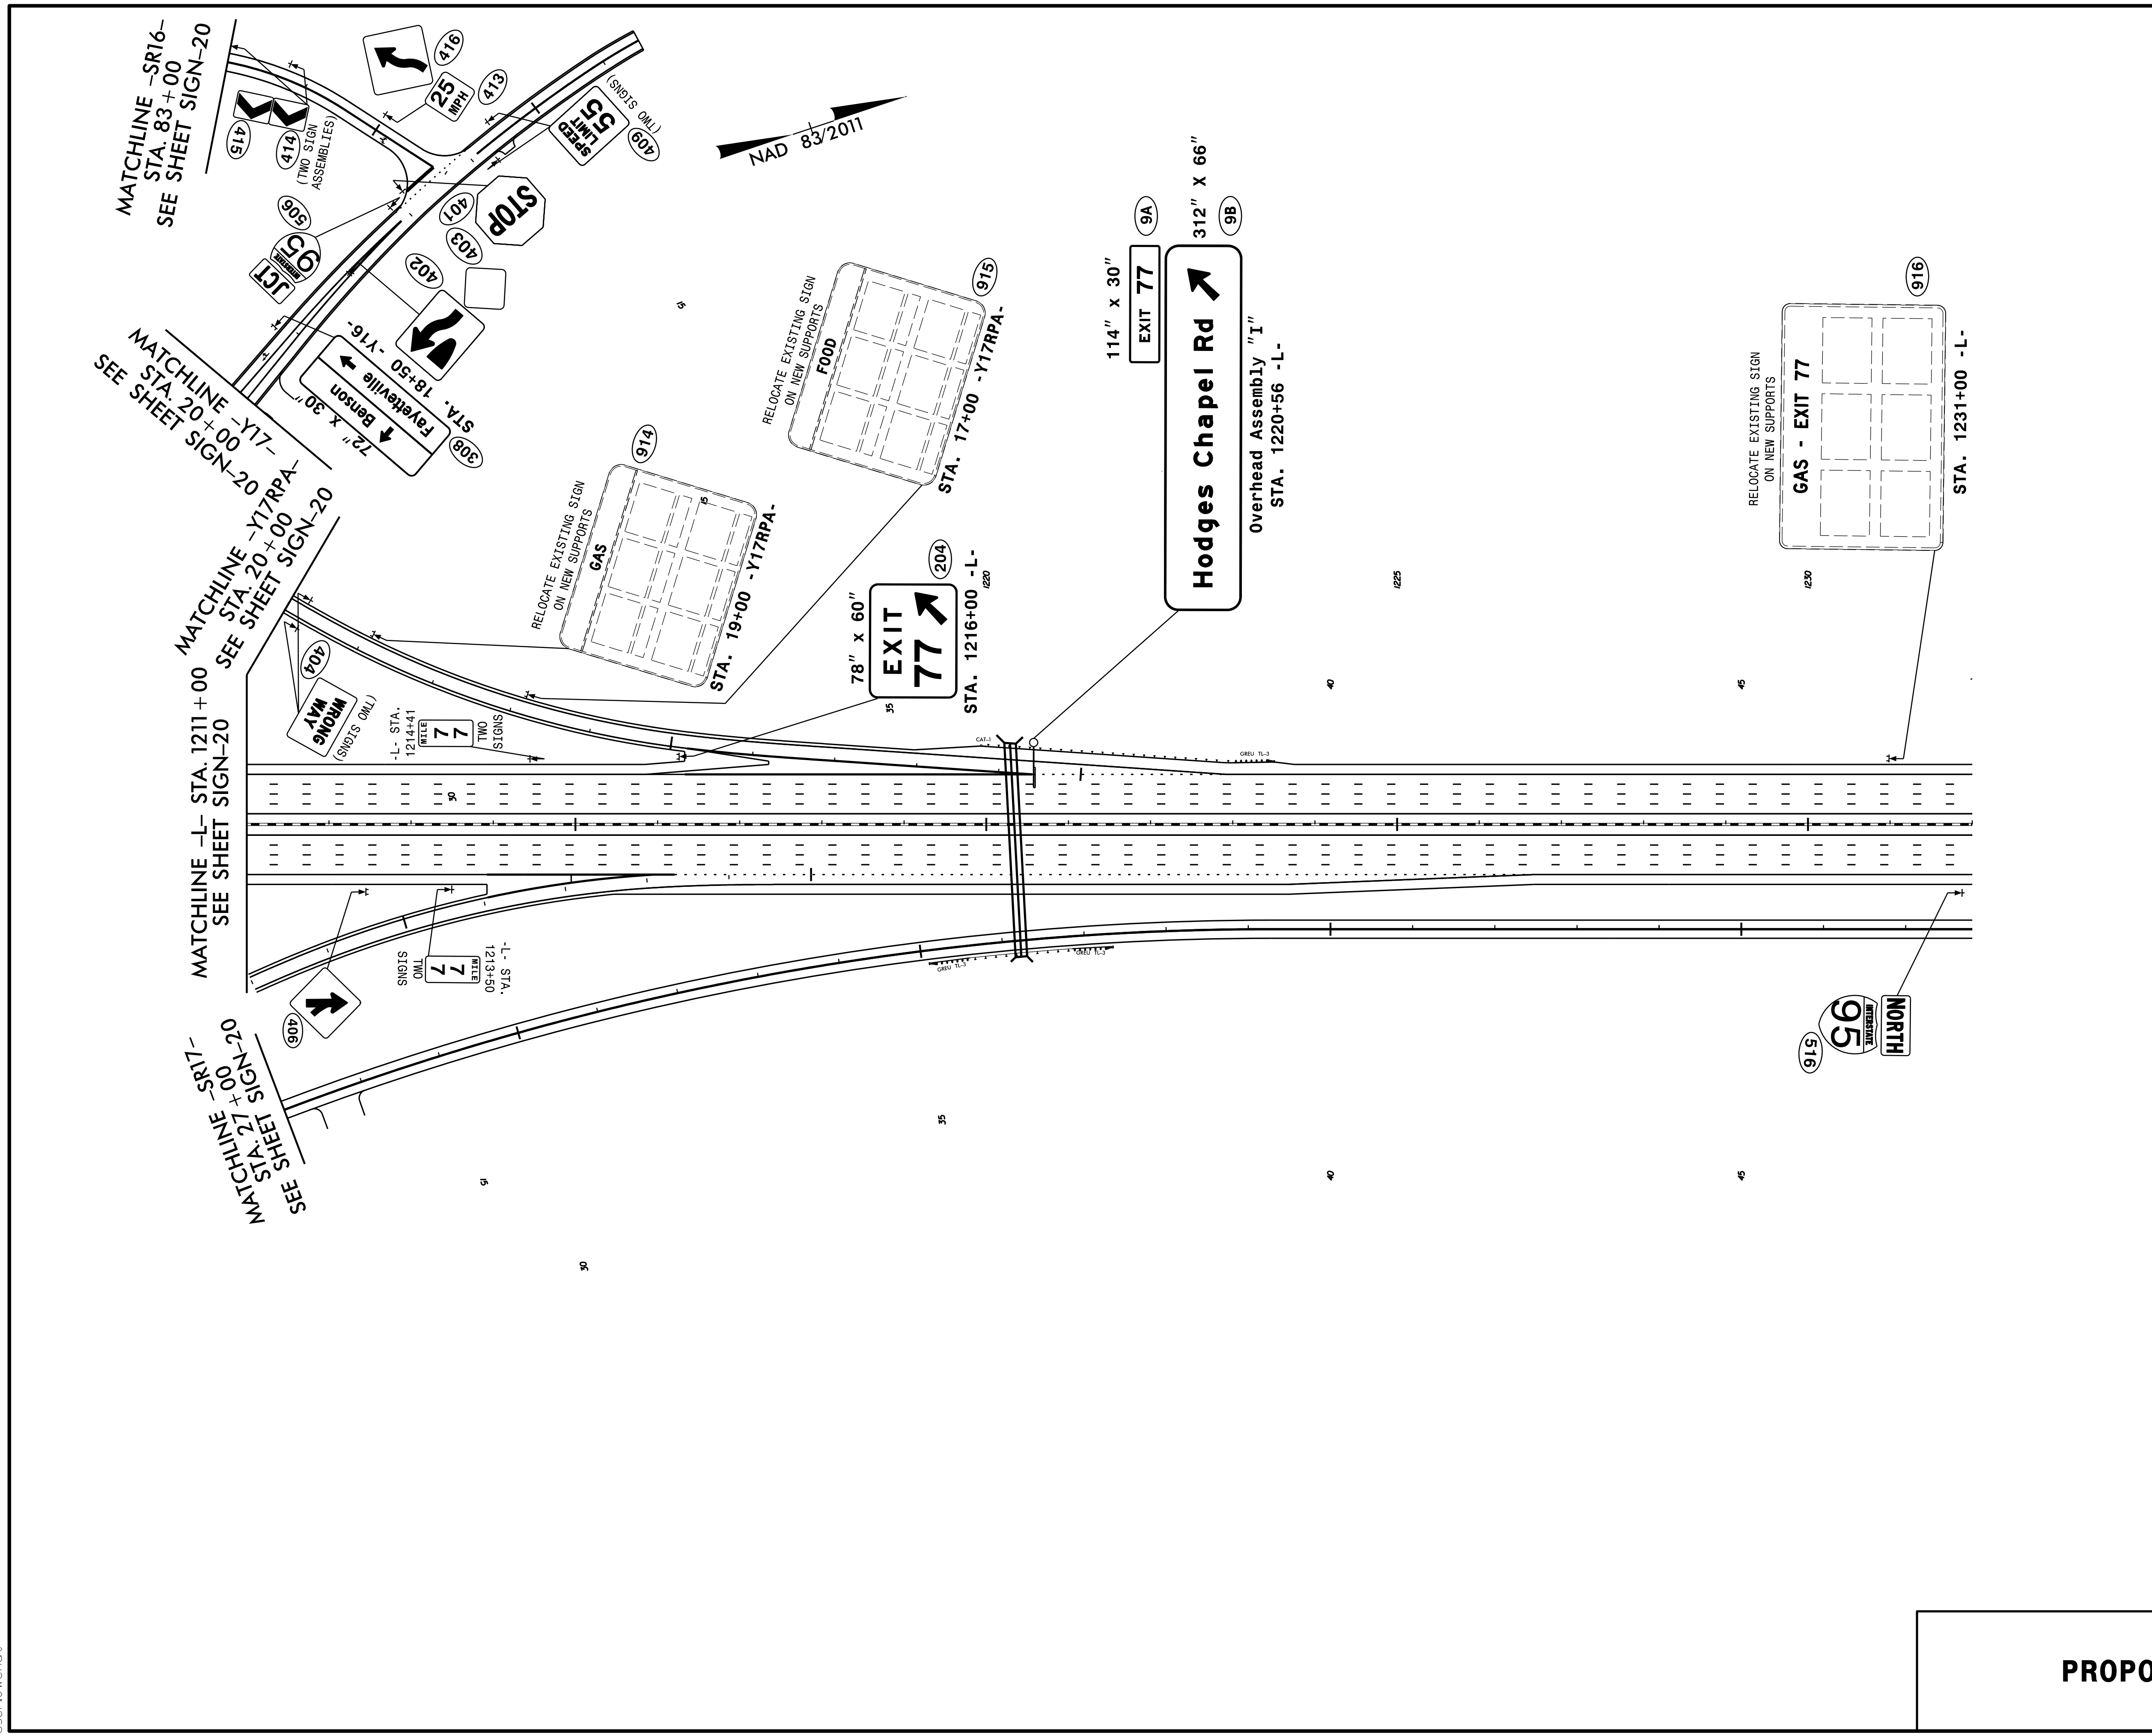


TIP NO.	SHEET NO.
I - 5883	SIGN - 21
APPROVED: <i>William J. Hamilton</i> <small>REGISTERED PROFESSIONAL ENGINEER</small>	
DATE: 3/15/2021	
SEAL 	
DOCUMENT NOT CONSIDERED FINAL UNLESS ALL SIGNATURES COMPLETED	
 RKA RAMEY KEMP ASSOCIATES <small>5808 Faringdon Place Raleigh, North Carolina 27609 Phone: 919-872-5115</small>	



PROPOSED SIGNS

3/15/2021
User: J. Wenet