
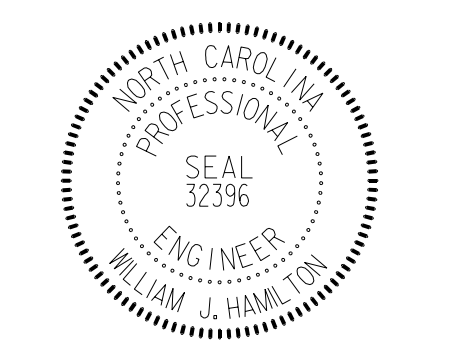
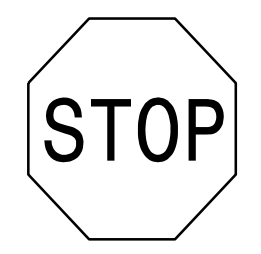


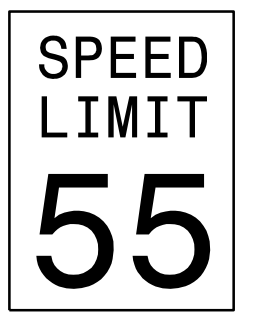


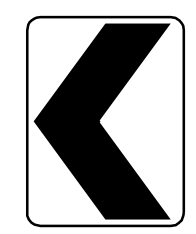
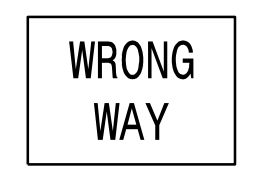
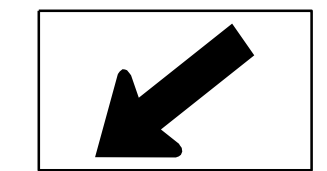
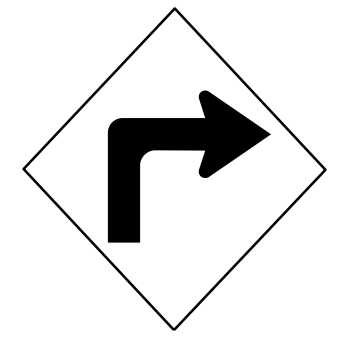

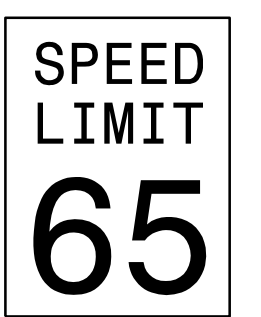
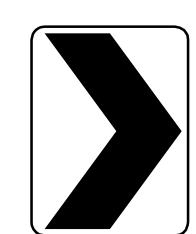
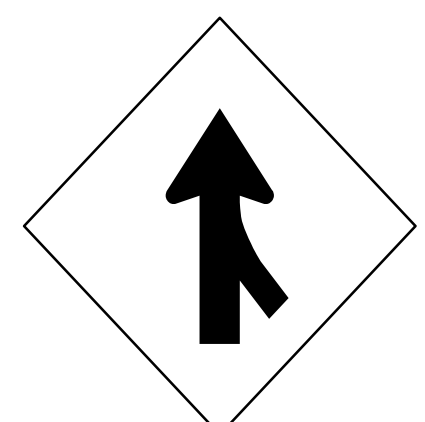
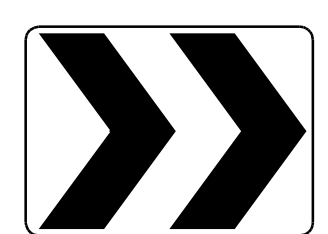
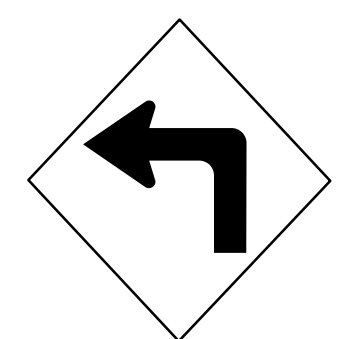
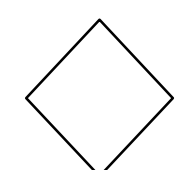
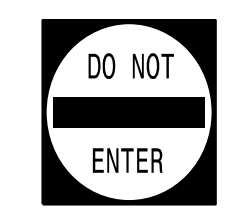
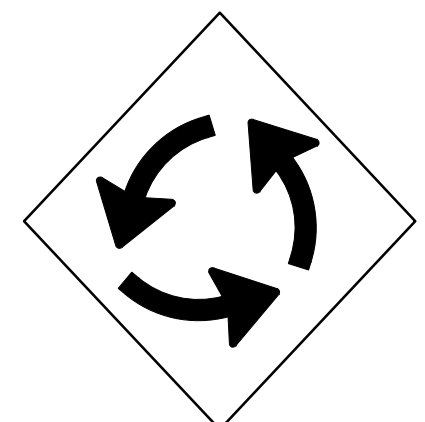




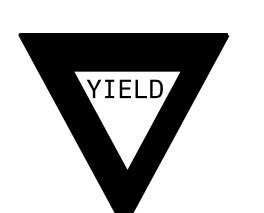

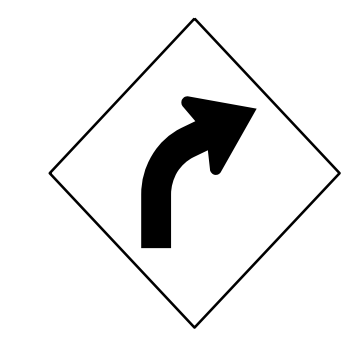
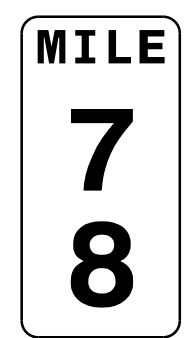


TIP NO. I - 5986B	SHEET NO. SIGN-3
APPROVED: <i>William J. Hamilton</i> 4359207346484	
DATE: 3/15/2021	
SEAL 	
DOCUMENT NOT CONSIDERED FINAL UNLESS ALL SIGNATURES COMPLETED	

RKA
RAMEY KEMP ASSOCIATES
5808 Faringdon Place
Raleigh, North Carolina 27609
Phone: 919-872-5115
NC License No. C-0910
www.rameykemp.com

<p>401 QUANTITY REQ'D <u>6</u></p>  <p>36" X 36" R1-1</p> <p>ONE "U" POST PER SIGN</p>	<p>406 QUANTITY REQ'D <u>1</u></p>  <p>30" X 36" R2-1</p> <p>ONE "U" POST PER SIGN</p>	<p>411 QUANTITY REQ'D <u>1</u></p>  <p>54" X 18" R6-1 (L)</p> <p>TWO "U" POSTS PER SIGN</p>	<p>416 QUANTITY REQ'D <u>8</u></p>  <p>30" X 30" W11-2</p> <p>ONE "U" POST PER SIGN</p>	<p>421 QUANTITY REQ'D <u>2</u></p>  <p>30" X 30" W14-1</p> <p>ONE "U" POST PER SIGN</p>	<p>426 QUANTITY REQ'D <u>1</u></p>  <p>30" X 30" W1-2L</p> <p>ONE "U" POST PER SIGN</p>
<p>402 QUANTITY REQ'D <u>1</u></p>  <p>30" X 30" W14-2</p> <p>ONE "U" POST PER SIGN</p>	<p>407 QUANTITY REQ'D <u>13</u></p>  <p>24" X 30" W1-8L</p> <p>ONE "U" POST PER SIGN</p>	<p>412 QUANTITY REQ'D <u>4</u></p>  <p>36" X 24" R5-1a</p> <p>ONE "U" POST PER SIGN</p>	<p>417 QUANTITY REQ'D <u>8</u></p>  <p>24" X 12" W16-7</p> <p>MOUNT BELOW SIGN 417 IN 8 INSTALLATIONS</p>	<p>422 QUANTITY REQ'D <u>1</u></p>  <p>30" X 30" W1-1R</p> <p>ONE "U" POST PER SIGN</p>	<p>427 QUANTITY REQ'D <u>1</u></p>  <p>18" X 18" W13-1</p> <p>MOUNT BELOW SIGN 426 IN 1 INSTALLATIONS</p>
<p>403 QUANTITY REQ'D <u>4</u></p>  <p>48" X 60" R2-1</p> <p>TWO "U" POSTS PER SIGN</p>	<p>408 QUANTITY REQ'D <u>16</u></p>  <p>24" X 30" W1-8R</p> <p>ONE "U" POST PER SIGN</p>	<p>413 QUANTITY REQ'D <u>3</u></p>  <p>48" X 48" W4-1 (R)</p> <p>TWO "U" POSTS PER SIGN</p>	<p>418 QUANTITY REQ'D <u>4</u></p>  <p>30" X 24" R6-4</p> <p>ONE "U" POST PER SIGN</p>	<p>423 QUANTITY REQ'D <u>1</u></p>  <p>30" X 30" W1-1L</p> <p>ONE "U" POST PER SIGN</p>	
<p>404 QUANTITY REQ'D <u>12</u></p>  <p>18" X 18" OM4-3</p> <p>ONE "U" POST PER SIGN</p>	<p>409 QUANTITY REQ'D <u>4</u></p>  <p>36" X 36" R5-1</p> <p>ONE "U" POST PER SIGN MOUNTED ON BACK OF SIGN 415 IN 2 INSTALLATIONS</p>	<p>414 QUANTITY REQ'D <u>4</u></p>  <p>30" X 30" W2-6</p> <p>ONE "U" POST PER SIGN</p>	<p>419 QUANTITY REQ'D <u>1</u></p>  <p>30" X 30" R3-7</p> <p>ONE "U" POST PER SIGN</p>	<p>424 QUANTITY REQ'D <u>2</u></p>  <p>18" X 18" W13-1</p> <p>MOUNT BELOW SIGNS 422 AND 423 IN 2 INSTALLATIONS</p>	
<p>405 QUANTITY REQ'D <u>6</u></p>  <p>30" X 36" R2-1</p> <p>ONE "U" POST PER SIGN</p>	<p>410 QUANTITY REQ'D <u>1</u></p>  <p>54" X 18" R6-1 (R)</p> <p>TWO "U" POSTS PER SIGN</p>	<p>415 QUANTITY REQ'D <u>8</u></p>  <p>36" X 36" X 36" R1-2</p> <p>ONE "U" POST PER SIGN</p>	<p>420 QUANTITY REQ'D <u>1</u></p>  <p>30" X 36" R3-8</p> <p>ONE "U" POST PER SIGN</p>	<p>425 QUANTITY REQ'D <u>1</u></p>  <p>30" X 30" W1-2R</p> <p>ONE "U" POST PER SIGN</p>	


QUANTITY REQ'D 2

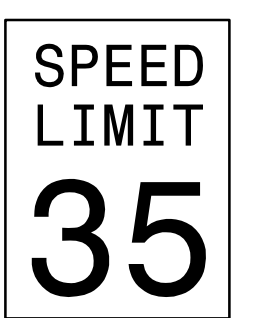

12" X 48"
D10-2

ONE "U" POST PER SIGN


QUANTITY REQ'D 2

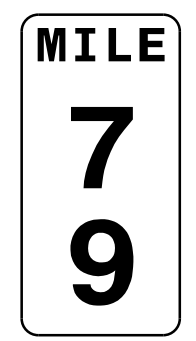

12" X 48"
D10-2

ONE "U" POST PER SIGN

QUANTITY REQ'D 2

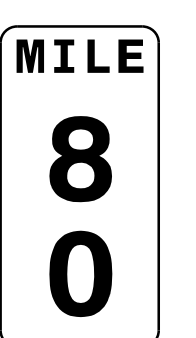

12" X 48"
D10-2

ONE "U" POST PER SIGN

**TYPE "E"
AND MILEMARKER SIGNS**

TIME TO PRINT: 00:00:00