


APPROVED: *William J. Hamilton*
AS050704648484
 DATE: 3/15/2021

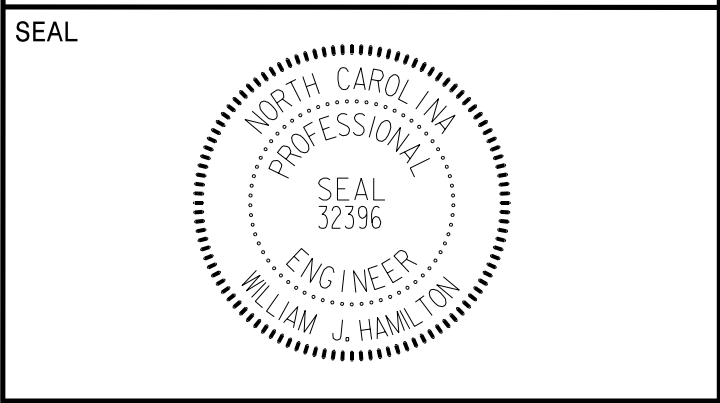

**DOCUMENT NOT CONSIDERED FINAL
 UNLESS ALL SIGNATURES COMPLETED**



SIGN NUMBER: 1B TYPE: A(OH) QUANTITY: 1 SIGN WIDTH: 22'-0" HEIGHT: 6'-6" TOTAL AREA: 143.0 Sq.Ft. BORDER TYPE: FLUSH RECESS: 0" WIDTH: 2" RADII: 12" NO. Z BARS: 2 LENGTH: 256.0	BACKG COLOR: Green COPY COLOR: White SYMBOL X Y WID HT MAT'L: 0.125" (3.2 mm) ALUMINUM	DESIGN BY: TSP CHECKED BY: WJH Nov 19, 2019 PROJECT ID: I-5986B DIV: 6
---	---	--

Letter spacings are to start of next letter															Series/Size			
															Text Length			
18.1	17	14.4	15.5	15.5	13.8	10.6	16	17.4	15.5	17	14.1	15.5	3.2	16	15.8	10.6	18.1	EM 2000
															227.8			
97	22	15	12	4.4	9.2	7.5	97	E 2000										
															70.1			

USE NOTES: 1, 2
 1. Legend and border(except those that are colored black) shall be direct applied Grade A sheeting.
 2. Background shall be Grade C reflective sheeting.

FILENAME: Sign Designs NORTH CAROLINA D.O.T. SIGN DETAIL

SIGN NUMBER: 2B TYPE: A(OH) QUANTITY: 1 SIGN WIDTH: 22'-0" HEIGHT: 6'-6" TOTAL AREA: 143.0 Sq.Ft. BORDER TYPE: FLUSH RECESS: 0" WIDTH: 2" RADII: 12" NO. Z BARS: 2 LENGTH: 256.0	BACKG COLOR: Green COPY COLOR: White SYMBOL X Y WID HT MAT'L: 0.125" (3.2 mm) ALUMINUM	DESIGN BY: TSP CHECKED BY: WJH Nov 19, 2019 PROJECT ID: I-5986B DIV: 6
---	---	--

Letter spacings are to start of next letter															Series/Size			
															Text Length			
18.1	17	14.4	15.5	15.5	13.8	10.6	16	17.4	15.5	17	14.1	15.5	3.2	16	15.8	10.6	18.1	EM 2000
															227.8			
105.7	4.5	15	12	4.4	9.2	7.5	105.7	E 2000										
															52.6			

USE NOTES: 1, 2
 1. Legend and border(except those that are colored black) shall be direct applied Grade A sheeting.
 2. Background shall be Grade C reflective sheeting.

FILENAME: Sign Designs NORTH CAROLINA D.O.T. SIGN DETAIL

SIGN NUMBER: 3B TYPE: A(OH) QUANTITY: 1 SIGN WIDTH: 17'-6" HEIGHT: 13'-0" TOTAL AREA: 227.5 Sq.Ft. BORDER TYPE: FLUSH RECESS: 0" WIDTH: 2" RADII: 12" NO. Z BARS: 4 LENGTH: 202.0	BACKG COLOR: Green COPY COLOR: White SYMBOL X Y WID HT M1-S-2-24-10C 43.4 101.8 36 36 M1-S-3-24-7C 130.6 101.5 36 36 MAT'L: 0.125" (3.2 mm) ALUMINUM	DESIGN BY: TSP CHECKED BY: WJH Jun 18, 2019 PROJECT ID: I-5986B DIV: 6
--	---	--

Letter spacings are to start of next letter															Series/Size
															Text Length
61.4	16	15.5	15.2	14.1	15.8	10.6	61.4	EM 2000							
															87.2
18.6	17	13.8	19.4	12	15.8	10.6	16	17.8	10.4	14.1	15.5	10.6	18.6	EM 2000	
															172.8
78.7	4.5	15	12	4.4	9.2	7.5	78.7	E 2000							
															52.6

USE NOTES: 1, 2, 3
 1. Legend and border(except those that are colored black) shall be direct applied Grade A sheeting.
 2. Background shall be Grade C reflective sheeting.
 3. Shields: A, B, and C type arrows shall be on 0.032" (0.8mm) aluminum with Grade C reflective sheeting and demountable.

FILENAME: Sign Designs NORTH CAROLINA D.O.T. SIGN DETAIL

SIGN NUMBER: 4B, 8B TYPE: A(OH) QUANTITY: 2 SIGN WIDTH: 17'-6" HEIGHT: 13'-0" TOTAL AREA: 227.5 Sq.Ft. BORDER TYPE: FLUSH RECESS: 0" WIDTH: 2" RADII: 12" NO. Z BARS: 4 LENGTH: 202.0	BACKG COLOR: Green COPY COLOR: White SYMBOL X Y WID HT M1-S-2-24-10C 43.4 102.1 36 36 M1-S-3-24-7C 130.6 101.8 36 36 MAT'L: 0.125" (3.2 mm) ALUMINUM	DESIGN BY: TSP CHECKED BY: WJH Jun 19, 2019 PROJECT ID: I-5986B DIV: 6
--	---	--

Letter spacings are to start of next letter															Series/Size
															Text Length
61.4	16	15.5	15.2	14.1	15.8	10.6	61.4	EM 2000							
															87.2
18.6	17	13.8	19.4	12	15.8	10.6	16	17.8	10.4	14.1	15.5	10.6	18.6	EM 2000	
															172.8
70	22	15	12	4.4	9.2	7.5	70	E 2000							
															70.1

USE NOTES: 1, 2, 3
 1. Legend and border(except those that are colored black) shall be direct applied Grade A sheeting.
 2. Background shall be Grade C reflective sheeting.
 3. Shields: A, B, and C type arrows shall be on 0.032" (0.8mm) aluminum with Grade C reflective sheeting and demountable.

FILENAME: Sign Designs NORTH CAROLINA D.O.T. SIGN DETAIL

\$\$\$\$\$\$STIMES\$\$\$\$\$
 \$\$\$\$\$\$DODON\$\$\$\$\$
 \$\$\$\$\$\$USE PRNVE\$\$\$\$\$

SIGN DESIGNS