


APPROVED: *William J. Hamilton*  
A0580704848484  
 DATE: 3/15/2021

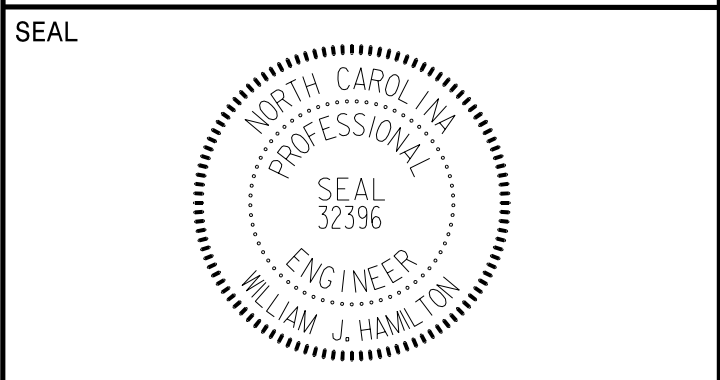

**DOCUMENT NOT CONSIDERED FINAL  
UNLESS ALL SIGNATURES COMPLETED**



SIGN NUMBER: <b>5B, 6B</b> TYPE: <b>A(OH)</b> QUANTITY: <b>2</b> SIGN WIDTH: <b>21'-6"</b> HEIGHT: <b>11'-0"</b> TOTAL AREA: <b>236.5 Sq.Ft.</b> BORDER TYPE: <b>FLUSH</b> RECESS: <b>0"</b> WIDTH: <b>2"</b> RADII: <b>12"</b> NO. Z BARS: <b>3</b> LENGTH: <b>250.0</b>	BACKG COLOR: <b>Green</b> COPY COLOR: <b>White</b> SYMBOL X Y WID HT M1-5-224-10C 44.4 77.5 36 36 M1-5-324-7C 131.6 77.5 36 36 AR_Type A 211.2 52.2 22.2 35	DESIGN BY: <b>TSP</b> CHECKED BY: <b>WJH</b> PROJECT ID: <b>I-5986B</b> LOCATION: Jun 18, 2019 DIV: <b>6</b>
--	--	---

USE NOTES: 1, 2, 3

- Legend and border(except those that are colored black) shall be direct applied Grade A sheeting.
- Background shall be Grade C reflective sheeting.
- Shields; A, B, and C type arrows shall be on 0.032" (0.8mm) aluminum with Grade C reflective sheeting and demountable.

Letter spacings are to start of next letter												Series/Size
												Text Length
62.4	16	15.5	15.2	14.1	15.8	10.6	10.6					EM 2000
												87.2
19.6	17	13.8	19.4	12	15.8	10.6	16	17.8	10.4	14.1	15.5	EM 2000
												172.8

FILENAME: Sign Designs NORTH CAROLINA D.O.T. SIGN DETAIL

SIGN NUMBER: <b>IIB</b> TYPE: <b>A(OH)</b> QUANTITY: <b>1</b> SIGN WIDTH: <b>15'-6"</b> HEIGHT: <b>13'-6"</b> TOTAL AREA: <b>209.3 Sq.Ft.</b> BORDER TYPE: <b>FLUSH</b> RECESS: <b>0"</b> WIDTH: <b>2"</b> RADII: <b>12"</b> NO. Z BARS: <b>4</b> LENGTH: <b>178.0</b>	BACKG COLOR: <b>Green</b> COPY COLOR: <b>White</b> SYMBOL X Y WID HT M1_1 75 105.9 36 36	DESIGN BY: <b>TSP</b> CHECKED BY: <b>WJH</b> PROJECT ID: <b>I-5986B</b> Aug 28, 2019 DIV: <b>6</b>
---	---	--

USE NOTES: 1, 2, 3

- Legend and border(except those that are colored black) shall be direct applied Grade A sheeting.
- Background shall be Grade C reflective sheeting.
- Shields; A, B, and C type arrows shall be on 0.032" (0.8mm) aluminum with Grade C reflective sheeting and demountable.

Letter spacings are to start of next letter												Series/Size
												Text Length
46.9	15.8	17	8.2	15.5	8.2	17	10.6	46.9				EM 2000
												92.2
21.6	20.8	9.6	9.6	24	9.6	15.5	15.4	12	15.8	10.6	21.6	EM 2000
												142.9
62.9	5.4	15	14.4	5.3	11	9	62.9					E 2000
												60.1

FILENAME: Sign Designs NORTH CAROLINA D.O.T. SIGN DETAIL

SIGN NUMBER: <b>7B</b> TYPE: <b>A(OH)</b> QUANTITY: <b>1</b> SIGN WIDTH: <b>18'-6"</b> HEIGHT: <b>13'-6"</b> TOTAL AREA: <b>249.8 Sq.Ft.</b> BORDER TYPE: <b>FLUSH</b> RECESS: <b>0"</b> WIDTH: <b>2"</b> RADII: <b>12"</b> NO. Z BARS: <b>4</b> LENGTH: <b>214.0</b>	BACKG COLOR: <b>Green</b> COPY COLOR: <b>White</b> SYMBOL X Y WID HT M1_1 93 108 36 36 ARDOWN 13.8 8 32 22 ARDOWN 176.1 8 32 22	DESIGN BY: <b>TSP</b> CHECKED BY: <b>WJH</b> PROJECT ID: <b>I-5986B</b> Aug 26, 2019 DIV: <b>6</b>
--	--	--

USE NOTES: 1, 2, 3

- Legend and border(except those that are colored black) shall be direct applied Grade A sheeting.
- Background shall be Grade C reflective sheeting.
- Shields; A, B, and C type arrows shall be on 0.032" (0.8mm) aluminum with Grade C reflective sheeting and demountable.
- Bottom panel shall be yellow Grade C sheeting. Legend shall be direct applied black non-reflective sheeting. Arrows shall be black non-reflective sheeting and demountable.

Letter spacings are to start of next letter												Series/Size
												Text Length
64.9	15.8	17	8.2	15.5	8.2	17	10.6	64.9				EM 2000
												92.2
39.6	20.8	9.6	9.6	24	9.6	15.5	15.4	12	15.8	10.6	39.6	EM 2000
												142.9
60.9	11.1	13.4	4.7	9	14.7	13.5	13.6	10.2	12.2	58.8		E 2000
												102.3

FILENAME: Sign Designs NORTH CAROLINA D.O.T. SIGN DETAIL

SIGN NUMBER: <b>9B</b> TYPE: <b>A(OH)</b> QUANTITY: <b>1</b> SIGN WIDTH: <b>17'-6"</b> HEIGHT: <b>13'-6"</b> TOTAL AREA: <b>236.3 Sq.Ft.</b> BORDER TYPE: <b>FLUSH</b> RECESS: <b>0"</b> WIDTH: <b>2"</b> RADII: <b>12"</b> NO. Z BARS: <b>4</b> LENGTH: <b>202.0</b>	BACKG COLOR: <b>Green</b> COPY COLOR: <b>White</b> SYMBOL X Y WID HT M1_1 87 108 36 36 AR_Type A 19.9 6.6 20 31.5 AR_Type A 165.3 6.6 20 31.5	DESIGN BY: <b>TSP</b> CHECKED BY: <b>WJH</b> PROJECT ID: <b>I-5986B</b> May 23, 2019 DIV: <b>6</b>
--	--	--

USE NOTES: 1, 2, 3

- Legend and border(except those that are colored black) shall be direct applied Grade A sheeting.
- Background shall be Grade C reflective sheeting.
- Shields; A, B, and C type arrows shall be on 0.032" (0.8mm) aluminum with Grade C reflective sheeting and demountable.
- Bottom panel shall be yellow Grade C sheeting. Legend shall be direct applied black non-reflective sheeting. Arrows shall be black non-reflective sheeting and demountable.

Letter spacings are to start of next letter												Series/Size
												Text Length
58.9	15.8	17	8.2	15.5	8.2	17	10.6	58.9				EM 2000
												92.2
33.6	20.8	9.6	9.6	24	9.6	15.5	15.4	12	15.8	10.6	33.6	EM 2000
												142.9
56.7	11.1	13.4	4.7	9	14.7	13.5	13.6	10.2	12.2	51		E 2000
												102.3

FILENAME: Sign Designs NORTH CAROLINA D.O.T. SIGN DETAIL

\$\$\$\$STIMES\$\$\$  
 \$\$\$DNDN  
 \$\$\$USE PRNVE  
 \$\$\$