


APPROVED: *William J. Hamilton*
AS050704648484...
 DATE: **3/15/2021**

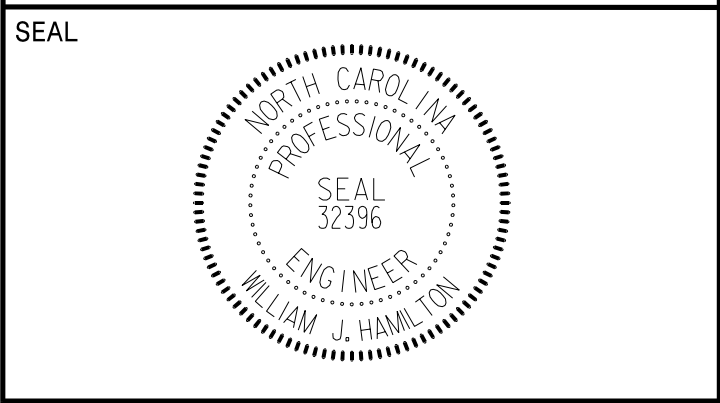

**DOCUMENT NOT CONSIDERED FINAL
 UNLESS ALL SIGNATURES COMPLETED**



SIGN NUMBER: 10 TYPE: A(DH) QUANTITY: 1 SIGN WIDTH: 17'-0" HEIGHT: 11'-0" TOTAL AREA: 187.0 Sq.Ft. BORDER TYPE: FLUSH RECESS: 0" WIDTH: 2" RADII: 12" NO. Z BARS: 3 LENGTH: 196.0	BACKG COLOR: Green COPY COLOR: White SYMBOL X Y WID HT M1_1 84 75.8 36 36 ARDOWN 19.8 13.8 32 22 ARDOWN 152.2 13.8 32 22	DESIGN BY: TSP CHECKED BY: WJH Aug 26, 2019 PROJECT ID: I-5986B DIV: 6
--	---	--

USE NOTES: 1, 2, 3
 1. Legend and border(except those that are colored black) shall be direct applied Grade A sheeting.
 2. Background shall be Grade C reflective sheeting.
 3. Shields; A, B, and C type arrows shall be on 0.032" (0.8mm) aluminum with Grade C reflective sheeting and demountable.

Letter spacings are to start of next letter											Series/Size Text Length			
	R	o	c	k	y		M	o	u	n	t		EM 2000	
	19.8	15.8	14.4	15.5	13.8	13.6	16	18.9	15.8	17	15.4	8.3	19.8	164.5

FILENAME: Sign Designs NORTH CAROLINA D.O.T. SIGN DETAIL

SIGN NUMBER: 201.202 TYPE: A QUANTITY: 2 SIGN WIDTH: 6'-6" HEIGHT: 5'-0" TOTAL AREA: 32.5 Sq.Ft. BORDER TYPE: FLUSH RECESS: 0" WIDTH: 1.5" RADII: 6" NO. Z BARS: 2 LENGTH: 70.0	BACKG COLOR: Green COPY COLOR: White SYMBOL X Y WID HT AR_Type A 49.8 7 17.9 28.2	DESIGN BY: TSP CHECKED BY: WJH Aug 21, 2019 PROJECT ID: I-5986B DIV: 6
--	--	--

USE NOTES: 1, 2, 3
 1. Legend and border(except those that are colored black) shall be direct applied Grade A sheeting.
 2. Background shall be Grade C reflective sheeting.
 3. Shields; A, B, and C type arrows shall be on 0.032" (0.8mm) aluminum with Grade C reflective sheeting and demountable.

Letter spacings are to start of next letter											Series/Size Text Length		
	E	X	I	T									E 2000
	16.8	12.8	15.9	6.8	9	16.8							44.4
													E 2000
	9.5	17.6	14.6	36.2									32.2

FILENAME: Sign Designs NORTH CAROLINA D.O.T. SIGN DETAIL

SIGN NUMBER: 203 TYPE: A QUANTITY: 1 SIGN WIDTH: 6'-6" HEIGHT: 5'-0" TOTAL AREA: 32.5 Sq.Ft. BORDER TYPE: FLUSH RECESS: 0" WIDTH: 1.5" RADII: 6" NO. Z BARS: 2 LENGTH: 70.0	BACKG COLOR: Green COPY COLOR: White SYMBOL X Y WID HT AR_Type A 49.8 7 17.9 28.2	DESIGN BY: TSP CHECKED BY: WJH Aug 21, 2019 PROJECT ID: I-5986B DIV: 6
--	--	--

USE NOTES: 1, 2, 3
 1. Legend and border(except those that are colored black) shall be direct applied Grade A sheeting.
 2. Background shall be Grade C reflective sheeting.
 3. Shields; A, B, and C type arrows shall be on 0.032" (0.8mm) aluminum with Grade C reflective sheeting and demountable.

Letter spacings are to start of next letter											Series/Size Text Length		
	E	X	I	T									E 2000
	16.8	12.8	15.9	6.8	9	16.8							44.4
													E 2000
	14	17.6	5.4	41									23

FILENAME: Sign Designs NORTH CAROLINA D.O.T. SIGN DETAIL

SIGN NUMBER: 101 TYPE: A QUANTITY: 1 SIGN WIDTH: 11'-0" HEIGHT: 2'-0" TOTAL AREA: 22.0 Sq.Ft. BORDER TYPE: FLUSH RECESS: 0" WIDTH: 1.5" RADII: 6" NO. Z BARS: 2 LENGTH: 124.0	BACKG COLOR: Green COPY COLOR: White SYMBOL X Y WID HT AR_Type A 49.8 7 17.9 28.2	DESIGN BY: TSP CHECKED BY: WJH Feb 11, 2020 PROJECT ID: I-5977 DIV: 6
--	--	---

USE NOTES: 1, 2
 1. Legend and border(except those that are colored black) shall be direct applied Grade C sheeting.
 2. Background shall be Grade C reflective sheeting.

Letter spacings are to start of next letter														Series/Size Text Length			
	J	o	h	n	s	t	o	n		C	o	u	n	t	y		EM 2000
	10.5	8.1	7.9	8.5	7.6	7	6	7.9	5.3	8	7.9	8.5	7.7	5.8	6.8	10.5	111

FILENAME: Sign Designs NORTH CAROLINA D.O.T. SIGN DETAIL

\$\$\$\$\$\$ SYSTEMS \$\$\$\$\$\$
 \$\$\$\$\$\$ > \$\$\$\$\$\$
 \$\$\$\$\$\$ USE \$\$\$\$\$\$
 \$\$\$\$\$\$ \$\$\$\$\$\$